
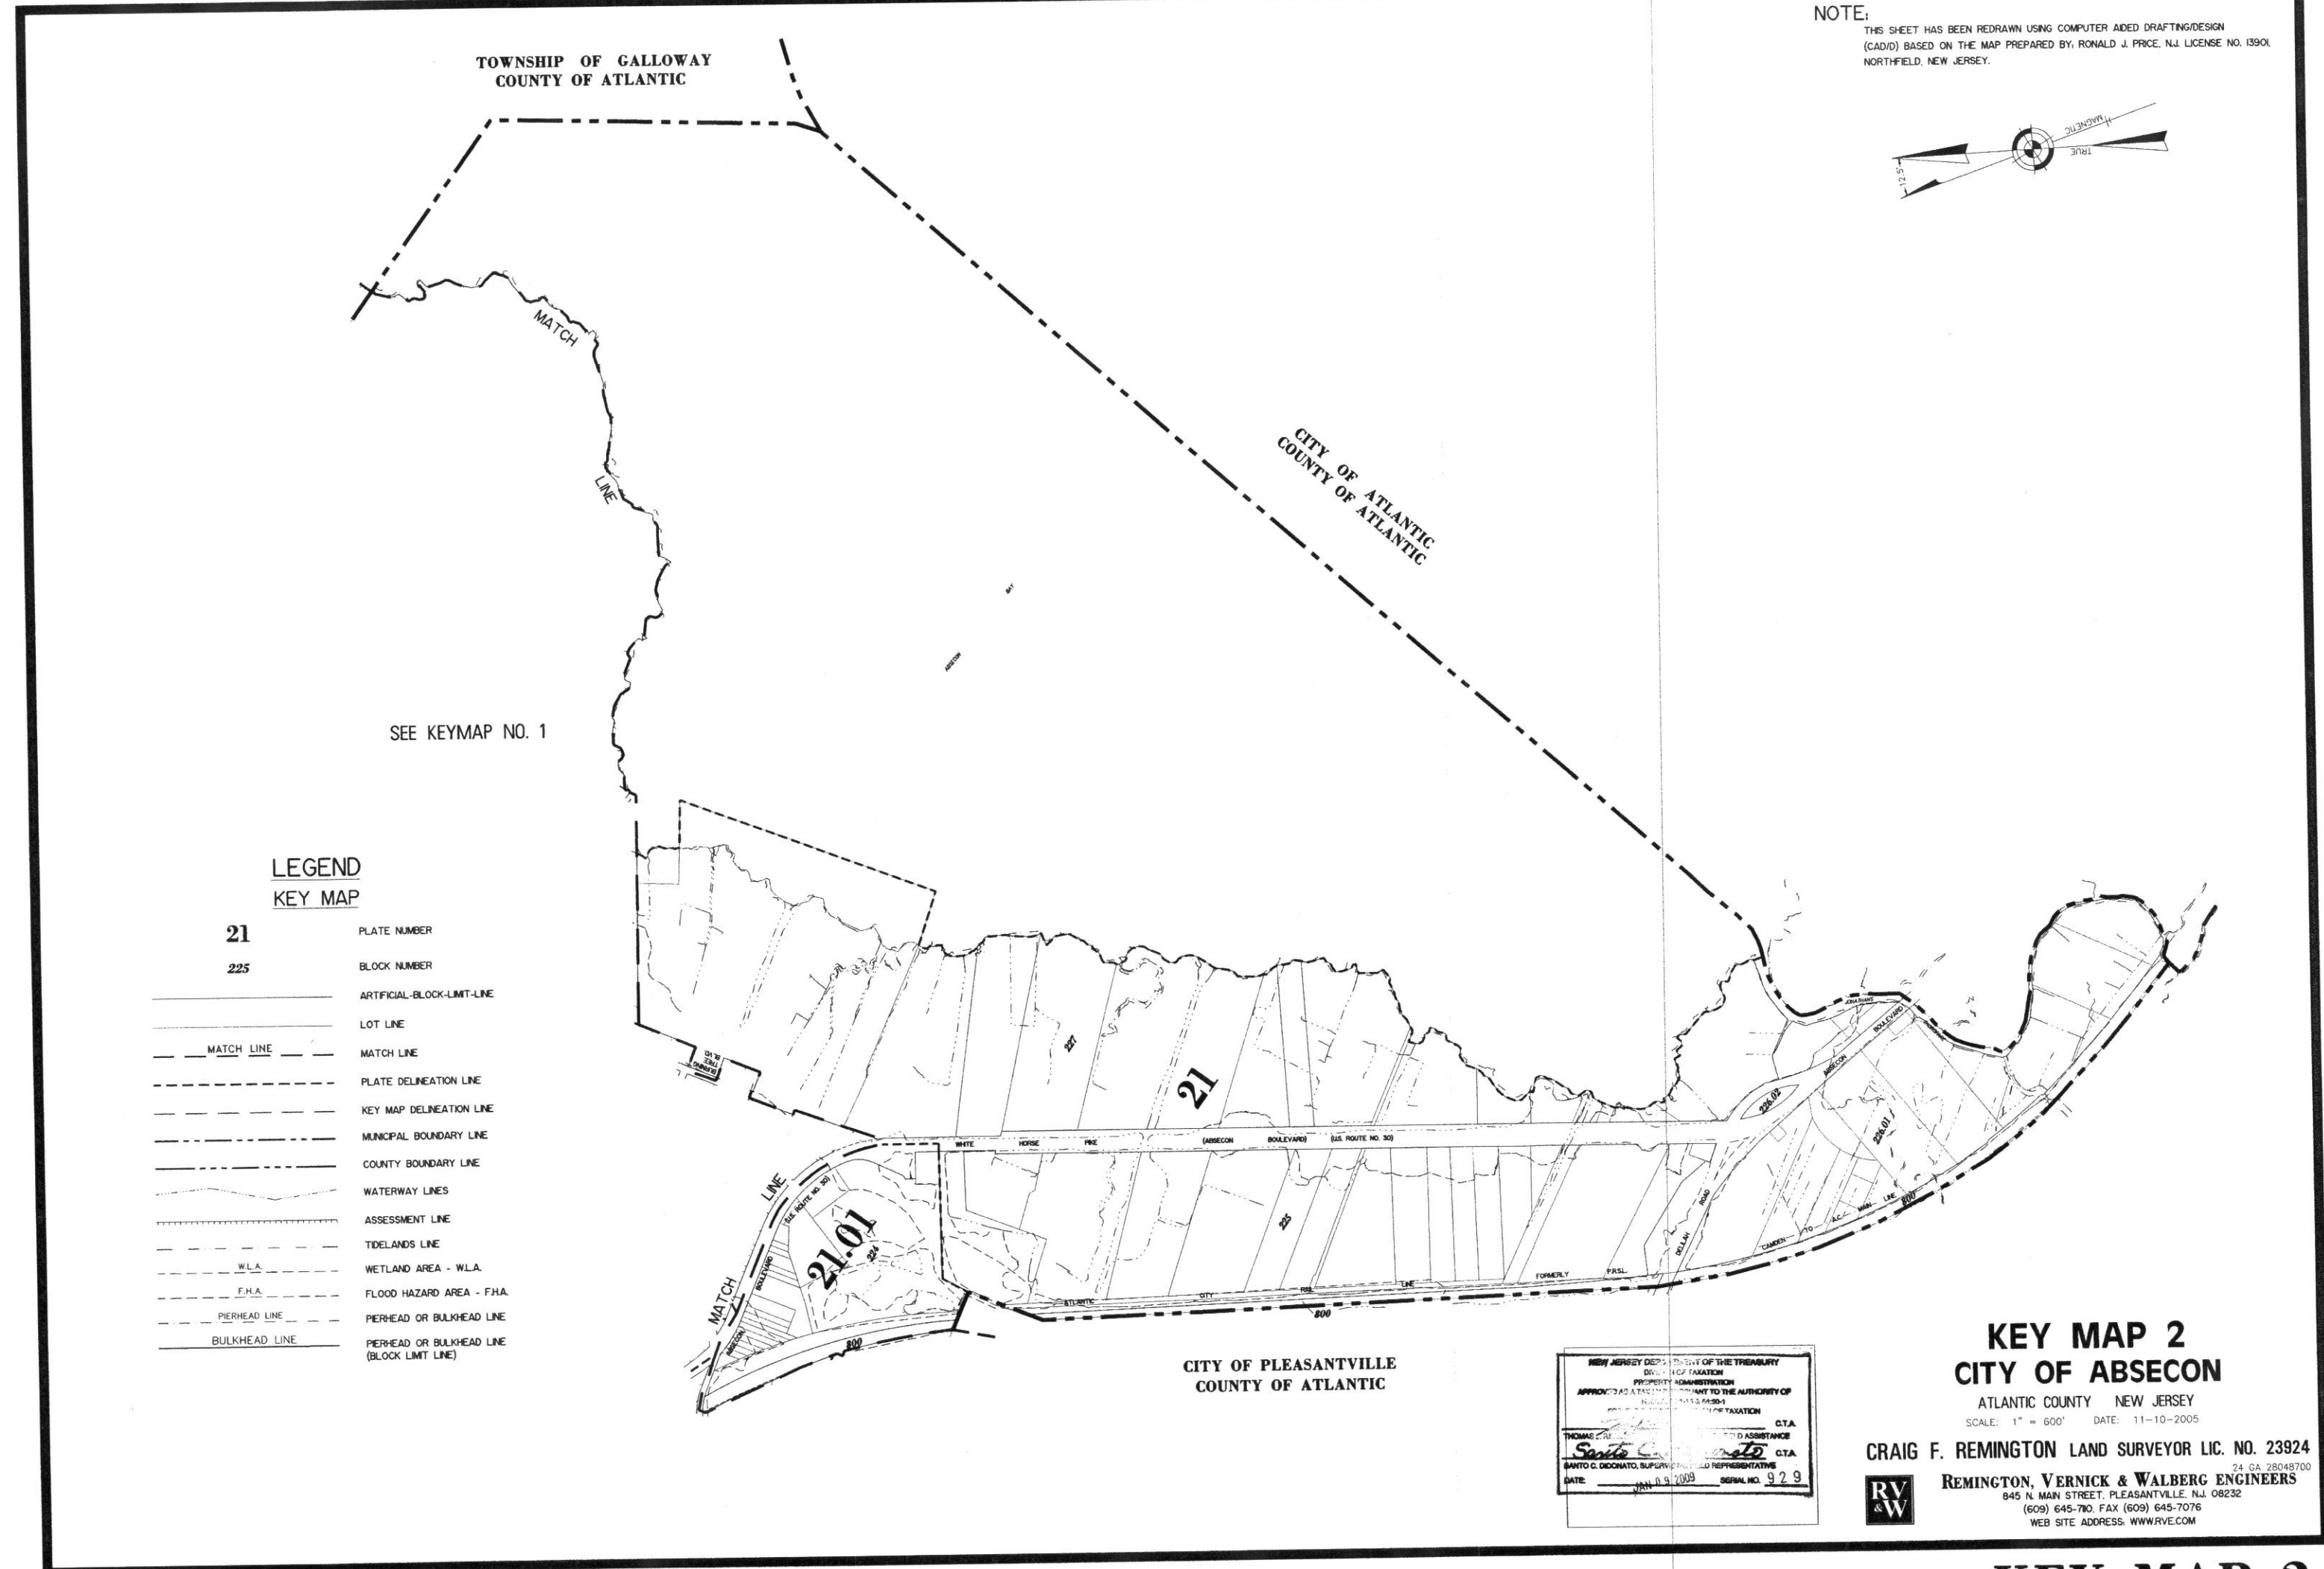


KEY MAP 2

NOTE:
THIS SHEET HAS BEEN REDRAWN USING COMPUTER AIDED DRAFTING/DESIGN (CAD/D) BASED ON THE MAP PREPARED BY RONALD J. PRICE, N.J. LICENSE NO. 1390, NORTHFIELD, NEW JERSEY.

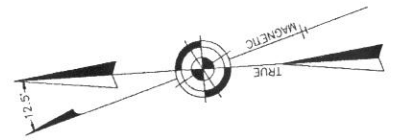

SEE KEYMAP NO. 1

LEGEND KEY MAP

- | | |
|----------------|----------------------------------|
| 21 | PLATE NUMBER |
| 225 | BLOCK NUMBER |
| — | ARTIFICIAL-BLOCK-LIMIT-LINE |
| — | LOT LINE |
| — MATCH LINE — | MATCH LINE |
| — | PLATE DELINEATION LINE |
| — | KEY MAP DELINEATION LINE |
| — | MUNICIPAL BOUNDARY LINE |
| — | COUNTY BOUNDARY LINE |
| — | WATERWAY LINES |
| — | ASSESSMENT LINE |
| — | TIDELANDS LINE |
| — W.L.A. — | WETLAND AREA - W.L.A. |
| — F.H.A. — | FLOOD HAZARD AREA - F.H.A. |
| — | PIERHEAD OR BULKHEAD LINE |
| — | BULKHEAD LINE (BLOCK LIMIT LINE) |

NEW JERSEY DEPT. OF TREASURY
DIVISION OF TAXATION
PROPERTY VALUATION
APPROVED AS SHOWN
DATE: 11-10-2005

CRAIG F. REMINGTON
LAND SURVEYOR LIC. NO. 23924

DATE: 11-10-2005 SERIAL NO. 929

KEY MAP 2
CITY OF ABSECON
ATLANTIC COUNTY NEW JERSEY
SCALE: 1" = 600' DATE: 11-10-2005
CRAIG F. REMINGTON LAND SURVEYOR LIC. NO. 23924
REMINGTON, VERNICK & WALBERG ENGINEERS
645 N. MAIN STREET, PLEASANTVILLE, N.J. 08232
(609) 645-7100 FAX (609) 645-7076
WEB SITE ADDRESS: WWW.RVW.COM

KEY MAP 2