
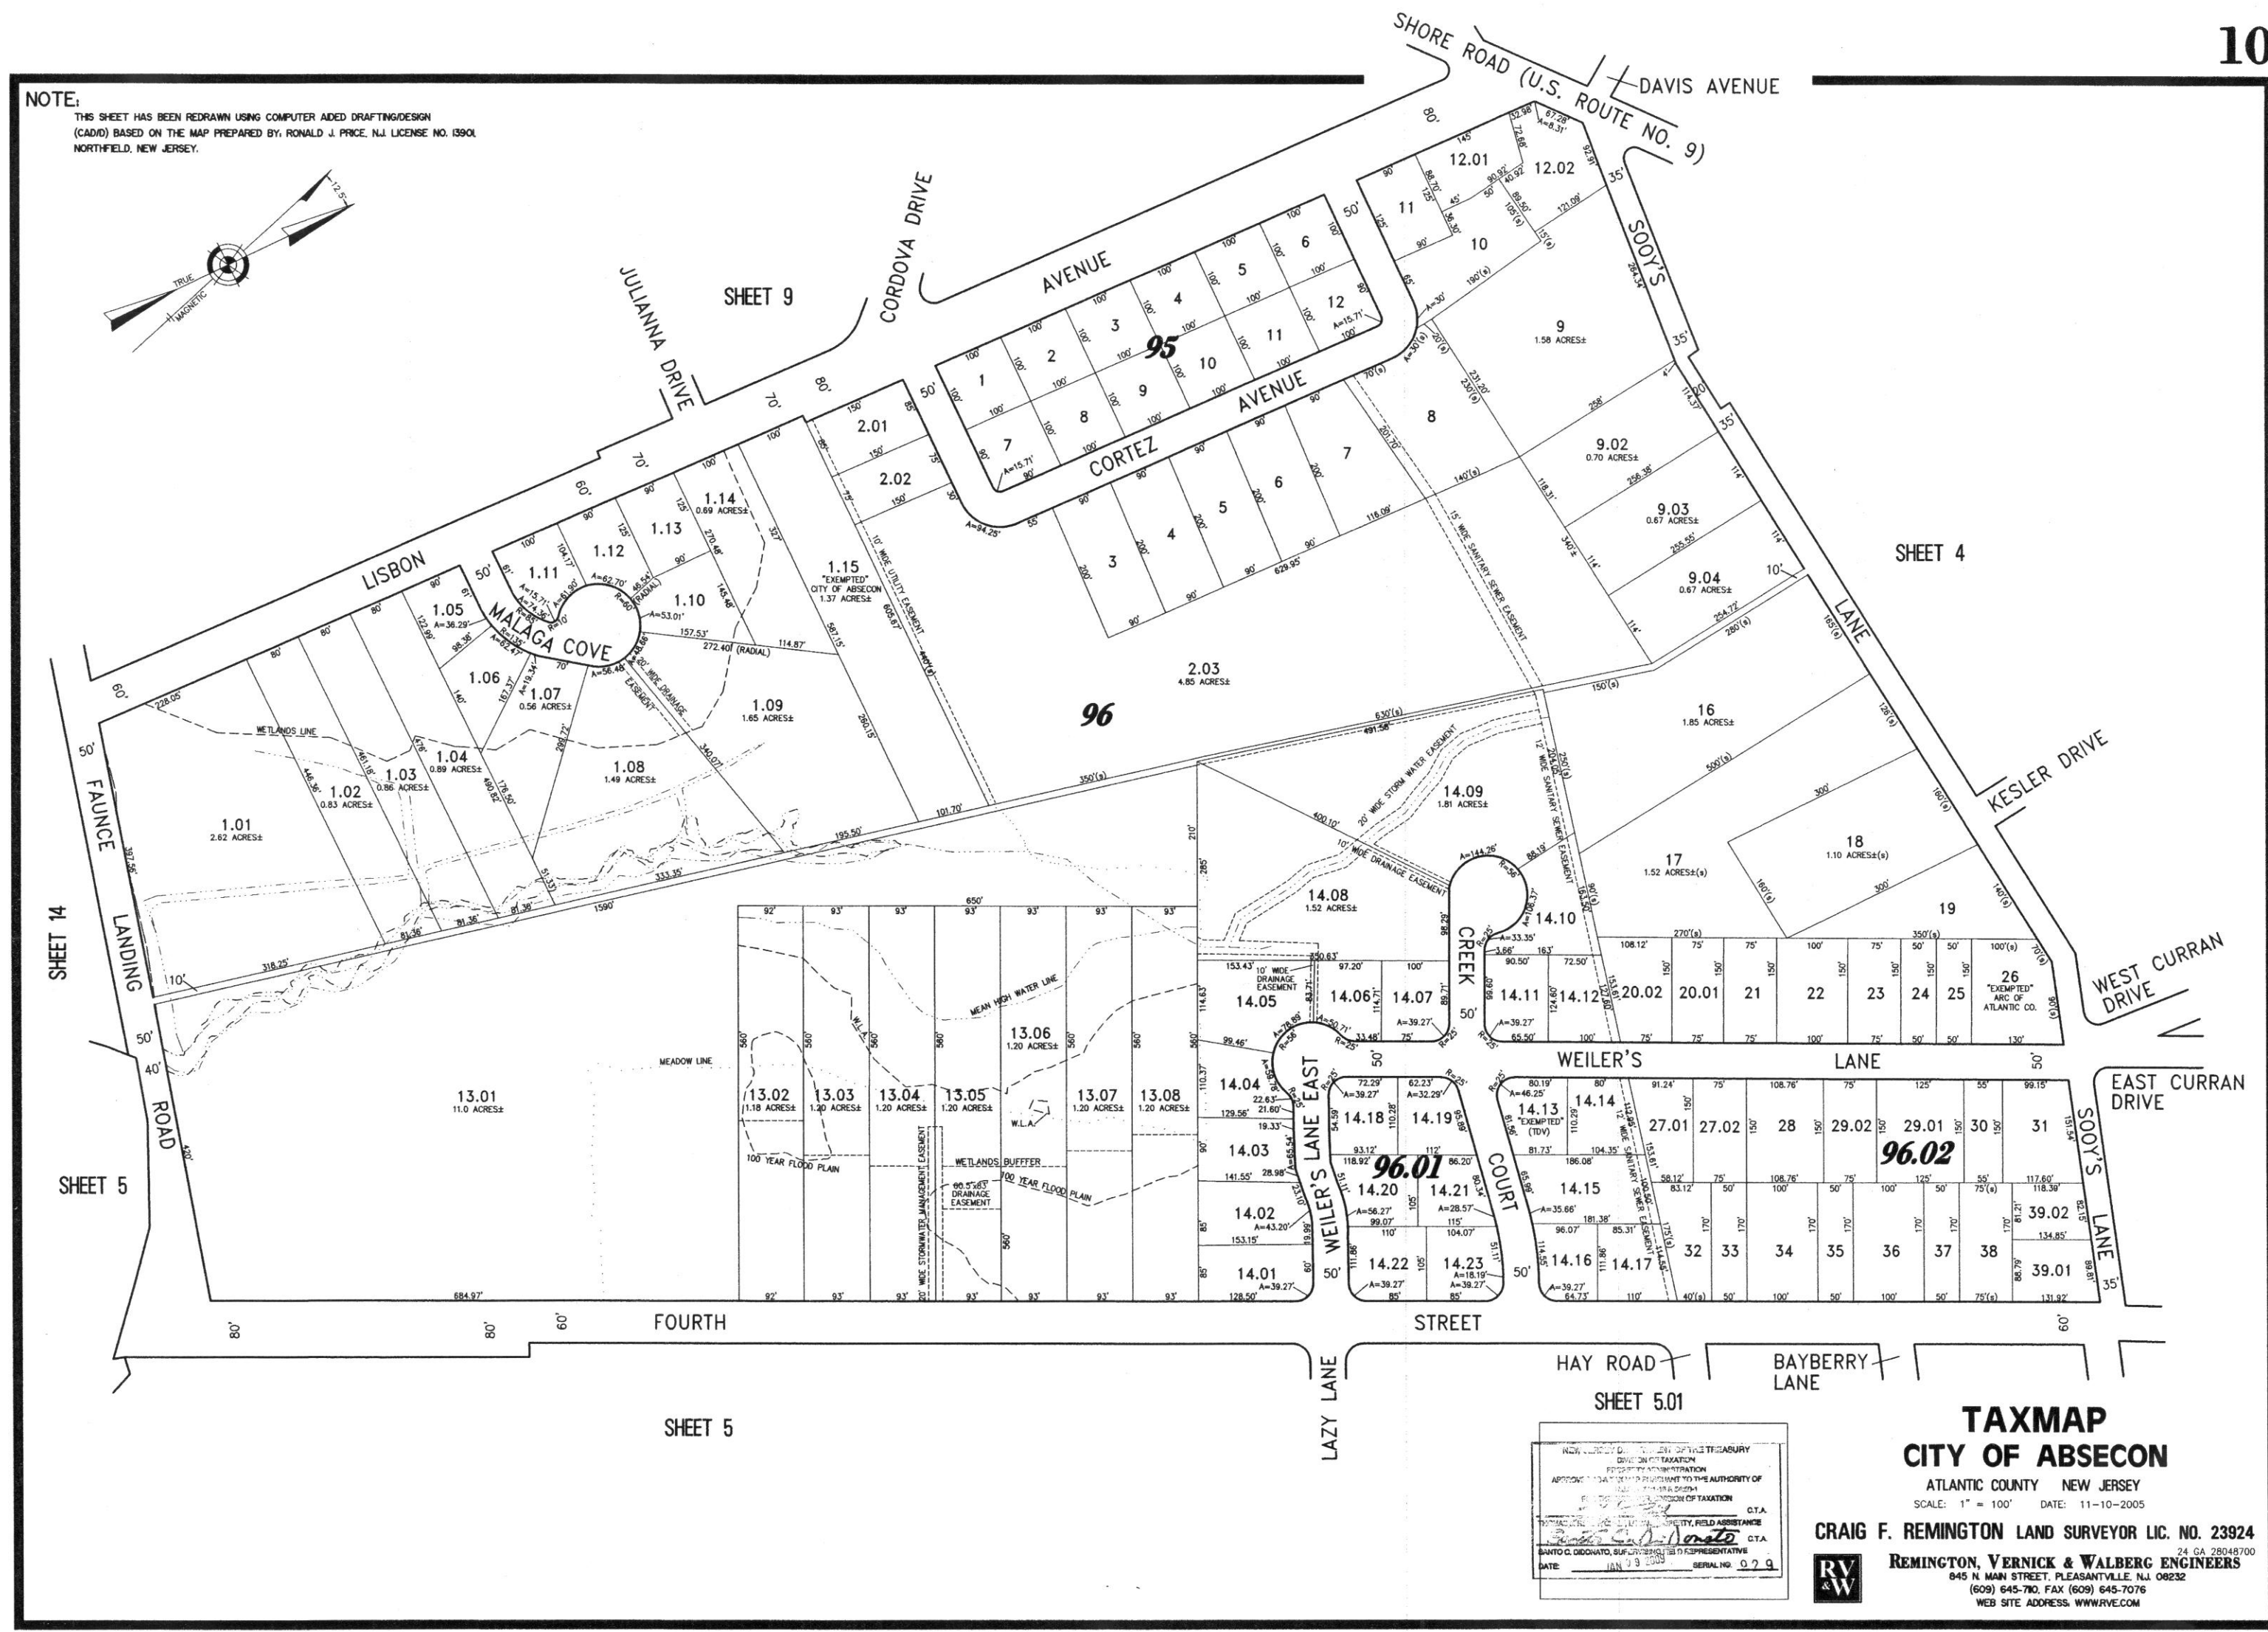


NOTE:
THIS SHEET HAS BEEN REDRAWN USING COMPUTER AIDED DRAFTING/DESIGN (CAD) BASED ON THE MAP PREPARED BY RONALD J. PRICE, N.J. LICENSE NO. 15901, NORTHFIELD, NEW JERSEY.

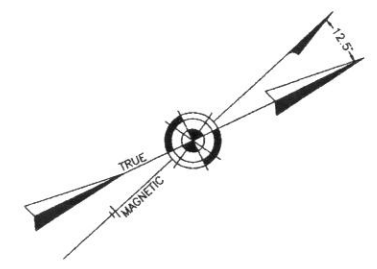

SHEET 14


SHEET 5

SHEET 9

SHEET 4

SHEET 5

SHEET 5.01

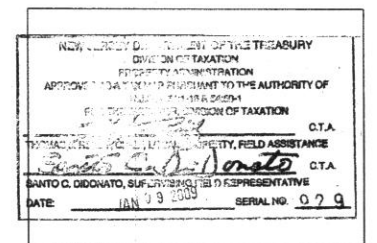

TAXMAP
CITY OF ABSECON

ATLANTIC COUNTY NEW JERSEY
SCALE: 1" = 100' DATE: 11-10-2005

CRAIG F. REMINGTON LAND SURVEYOR LIC. NO. 23924
REMINGTON, VERNICK & WALBERG ENGINEERS
24 GA 28045700
845 N. MAIN STREET, PLEASANTVILLE, NJ 08232
(609) 645-7800 FAX: (609) 645-7076
WEB SITE ADDRESS: WWW.RVE.COM