



NOTE:

THIS SHEET HAS BEEN REDRAWN USING COMPUTER AIDED DRAFTING/DESIGN (CAD/D) BASED ON THE MAP PREPARED BY: RONALD J. PRICE, N.J. LICENSE NO. 13901 NORTHFIELD, NEW JERSEY.

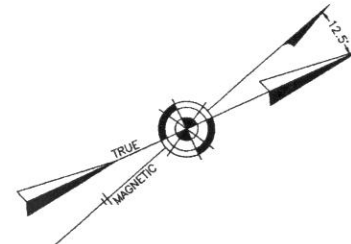

CITY OF PLEASANTVILLE

CALIFORNIA AVENUE (COUNTY ROUTE NO. 663)

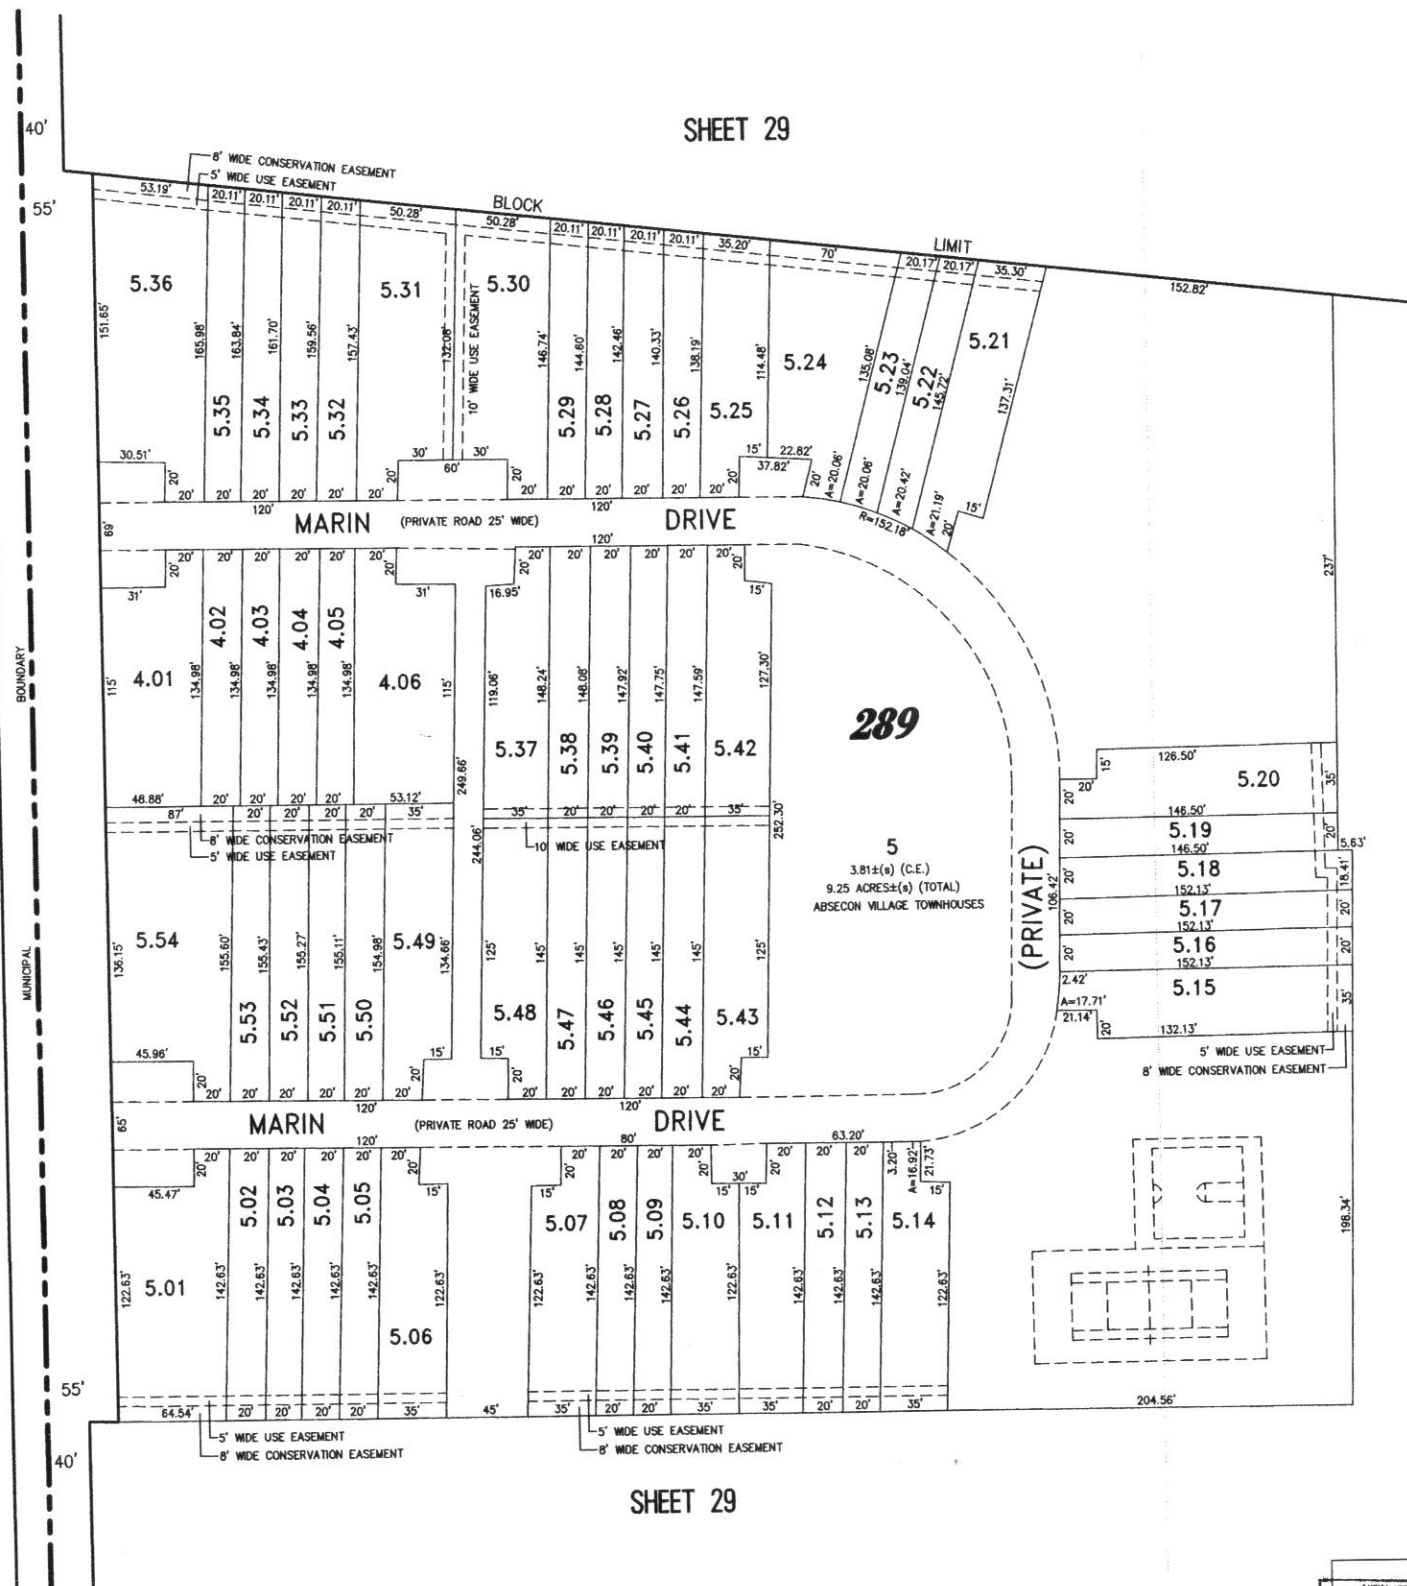

SHEET 29

SHEET 29

SHEET 29

NEW JERSEY DEPARTMENT OF THE TREASURY... APPROVED AS A TAXMAP... DATE: JAN 09 2009

TAXMAP CITY OF ABSECON

ATLANTIC COUNTY NEW JERSEY... CRAIG F. REMINGTON LAND SURVEYOR LIC. NO. 23924... REMINGTON, VERNICK & WALBERG ENGINEERS