


SHEET 49

SHEET 9

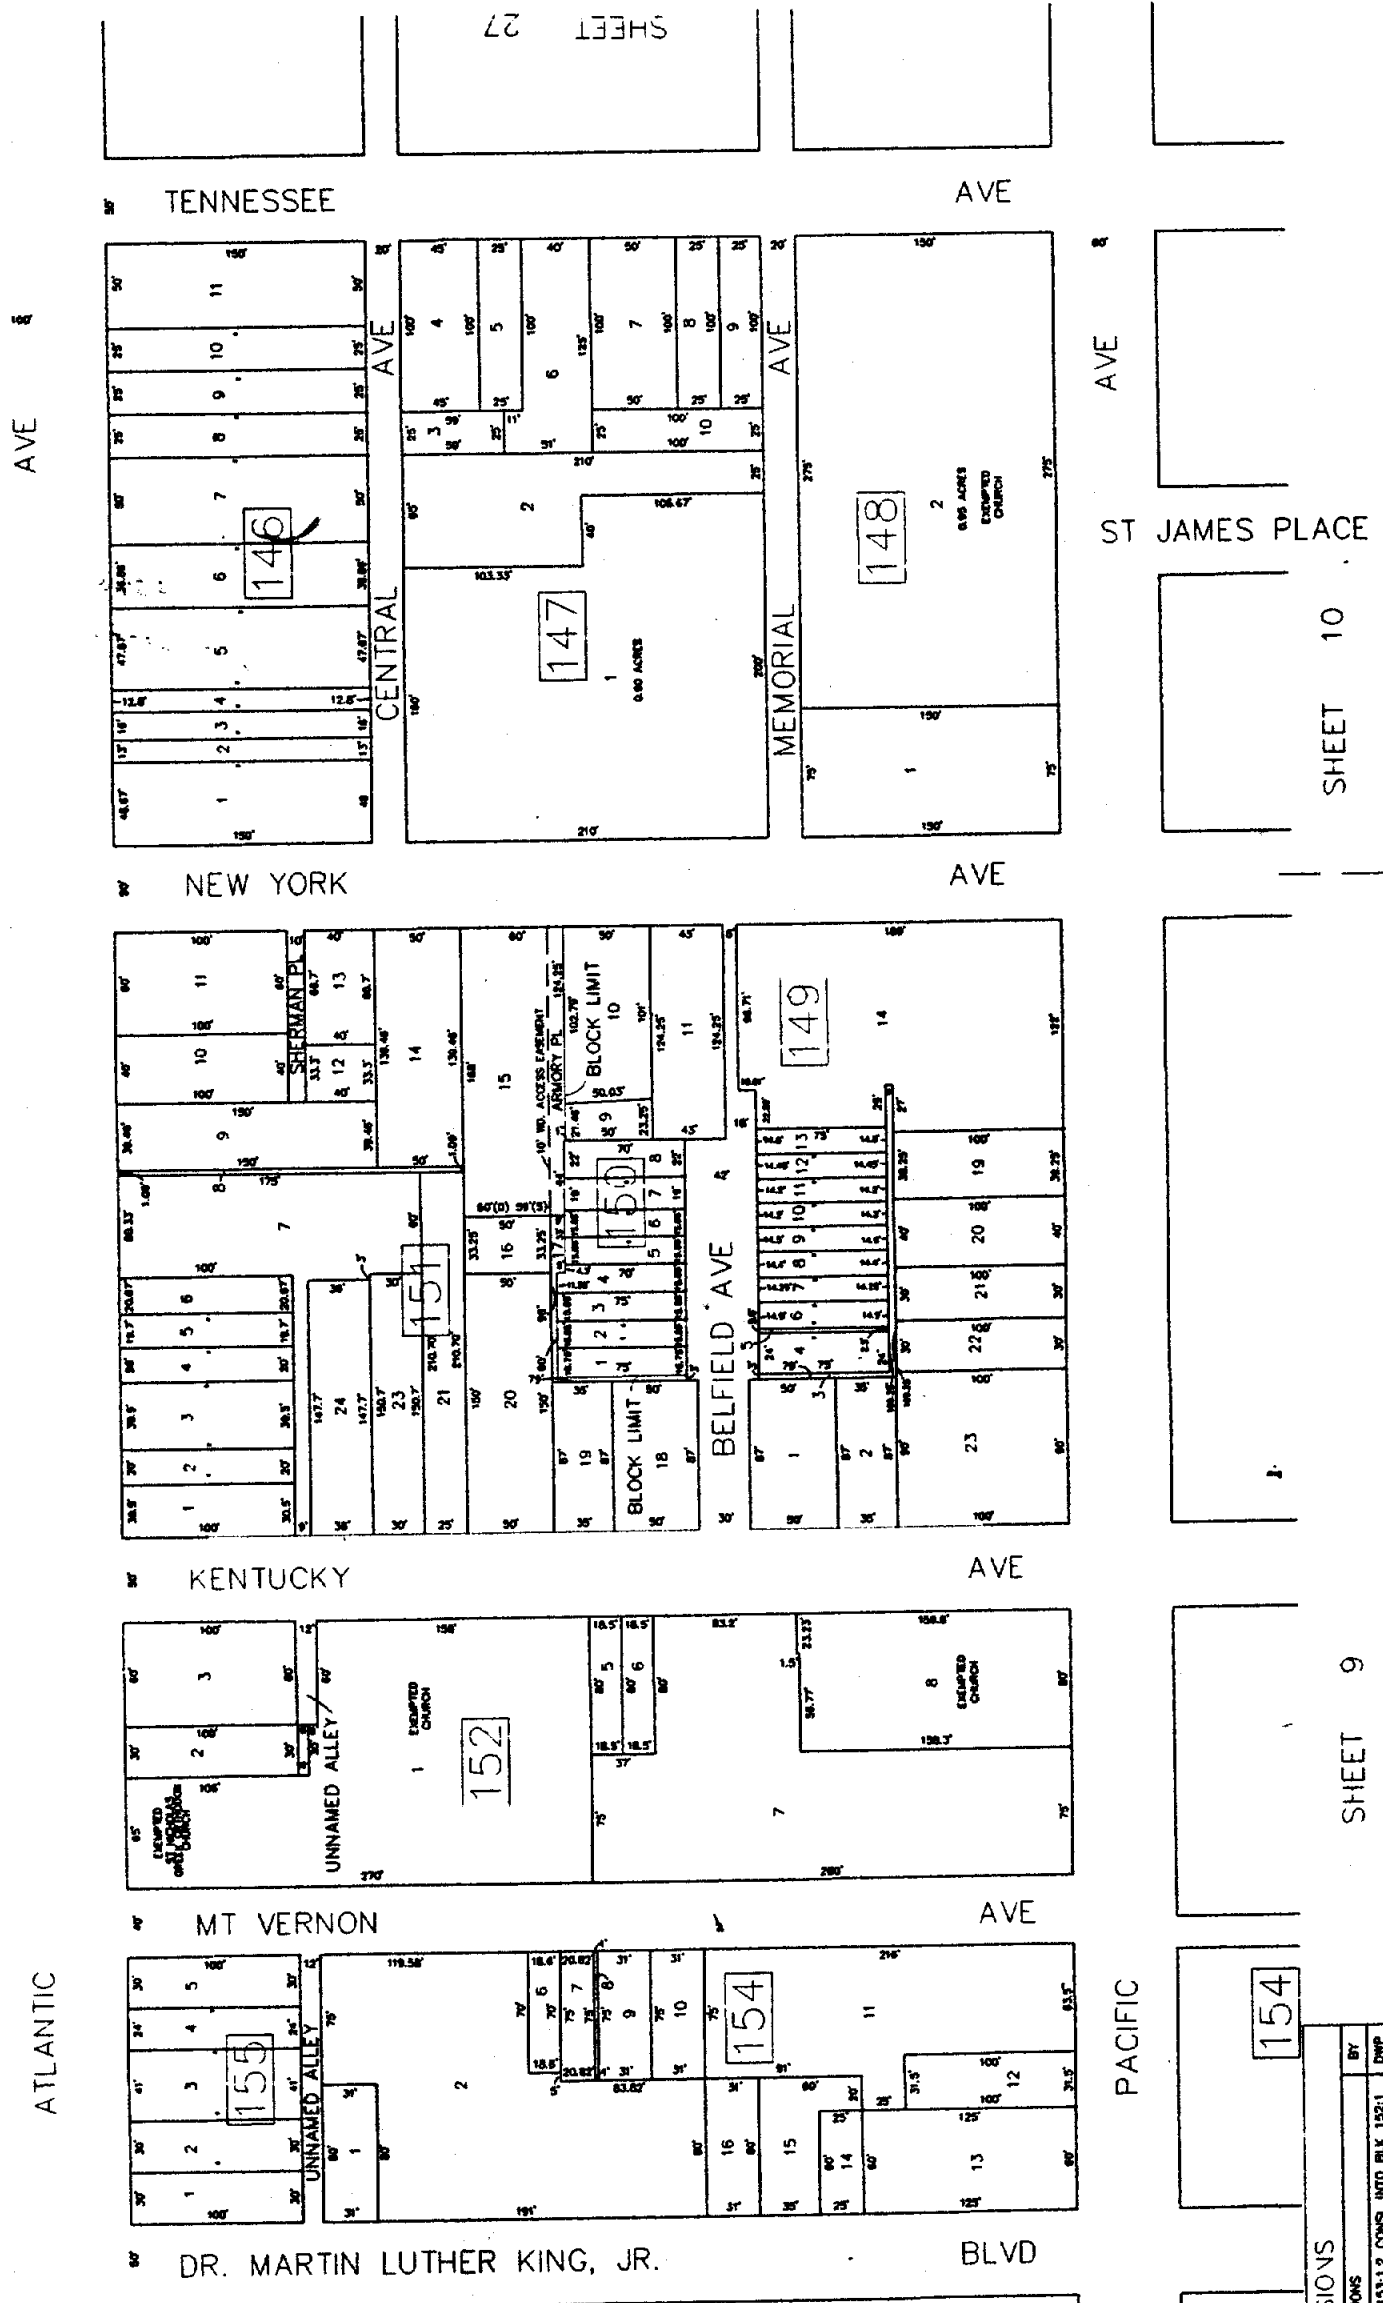

ATLANTIC

PACIFIC

SHEET 29

SHEET 27

TAX MAP
 CITY OF ATLANTIC CITY
 ATLANTIC COUNTY, NEW JERSEY
 SCALE: 1" = 50'
 DATE: AUG 1995
 ROBERT BADGER
 CITY ENGINEER
 OFFICE OF THE CITY ENGINEER
 1000 MARKET ST., 10TH FLOOR
 ATLANTIC CITY, NJ 08402

DATE	REVISIONS	BY
4/1/1998	BLK 152.1 & BLK 153.1.2 CONS. INTO BLK 152.1	DWP
4/1/1998	BLK 152; ADDED LOT 4	DWP
4/1/1998	BLK 153.3 CHANGE TO BLK 152.5	DWP
4/1/1998	BLK 153.4 CHANGE TO BLK 152.6	DWP
4/1/1998	BLK 153.5 CHANGE TO BLK 152.7	DWP
4/1/1998	BLK 153.6 CHANGE TO BLK 152.8	DWP
4/1/1998	BLK 154; CONS. 2 TO 5 & 17 TO 21 INTO 2	DWP
5/18/1998	BLK 149; CONS. 14 TO 18 INTO 14	DWP
5/18/1998	BLK 151; CONS. 7 & 25 INTO 7	DWP
5/18/1998	BLK 151; CONS. 21 & 22 INTO 21	DWP