


SHEET 65

INSIDE THORFARE

SHEET 34

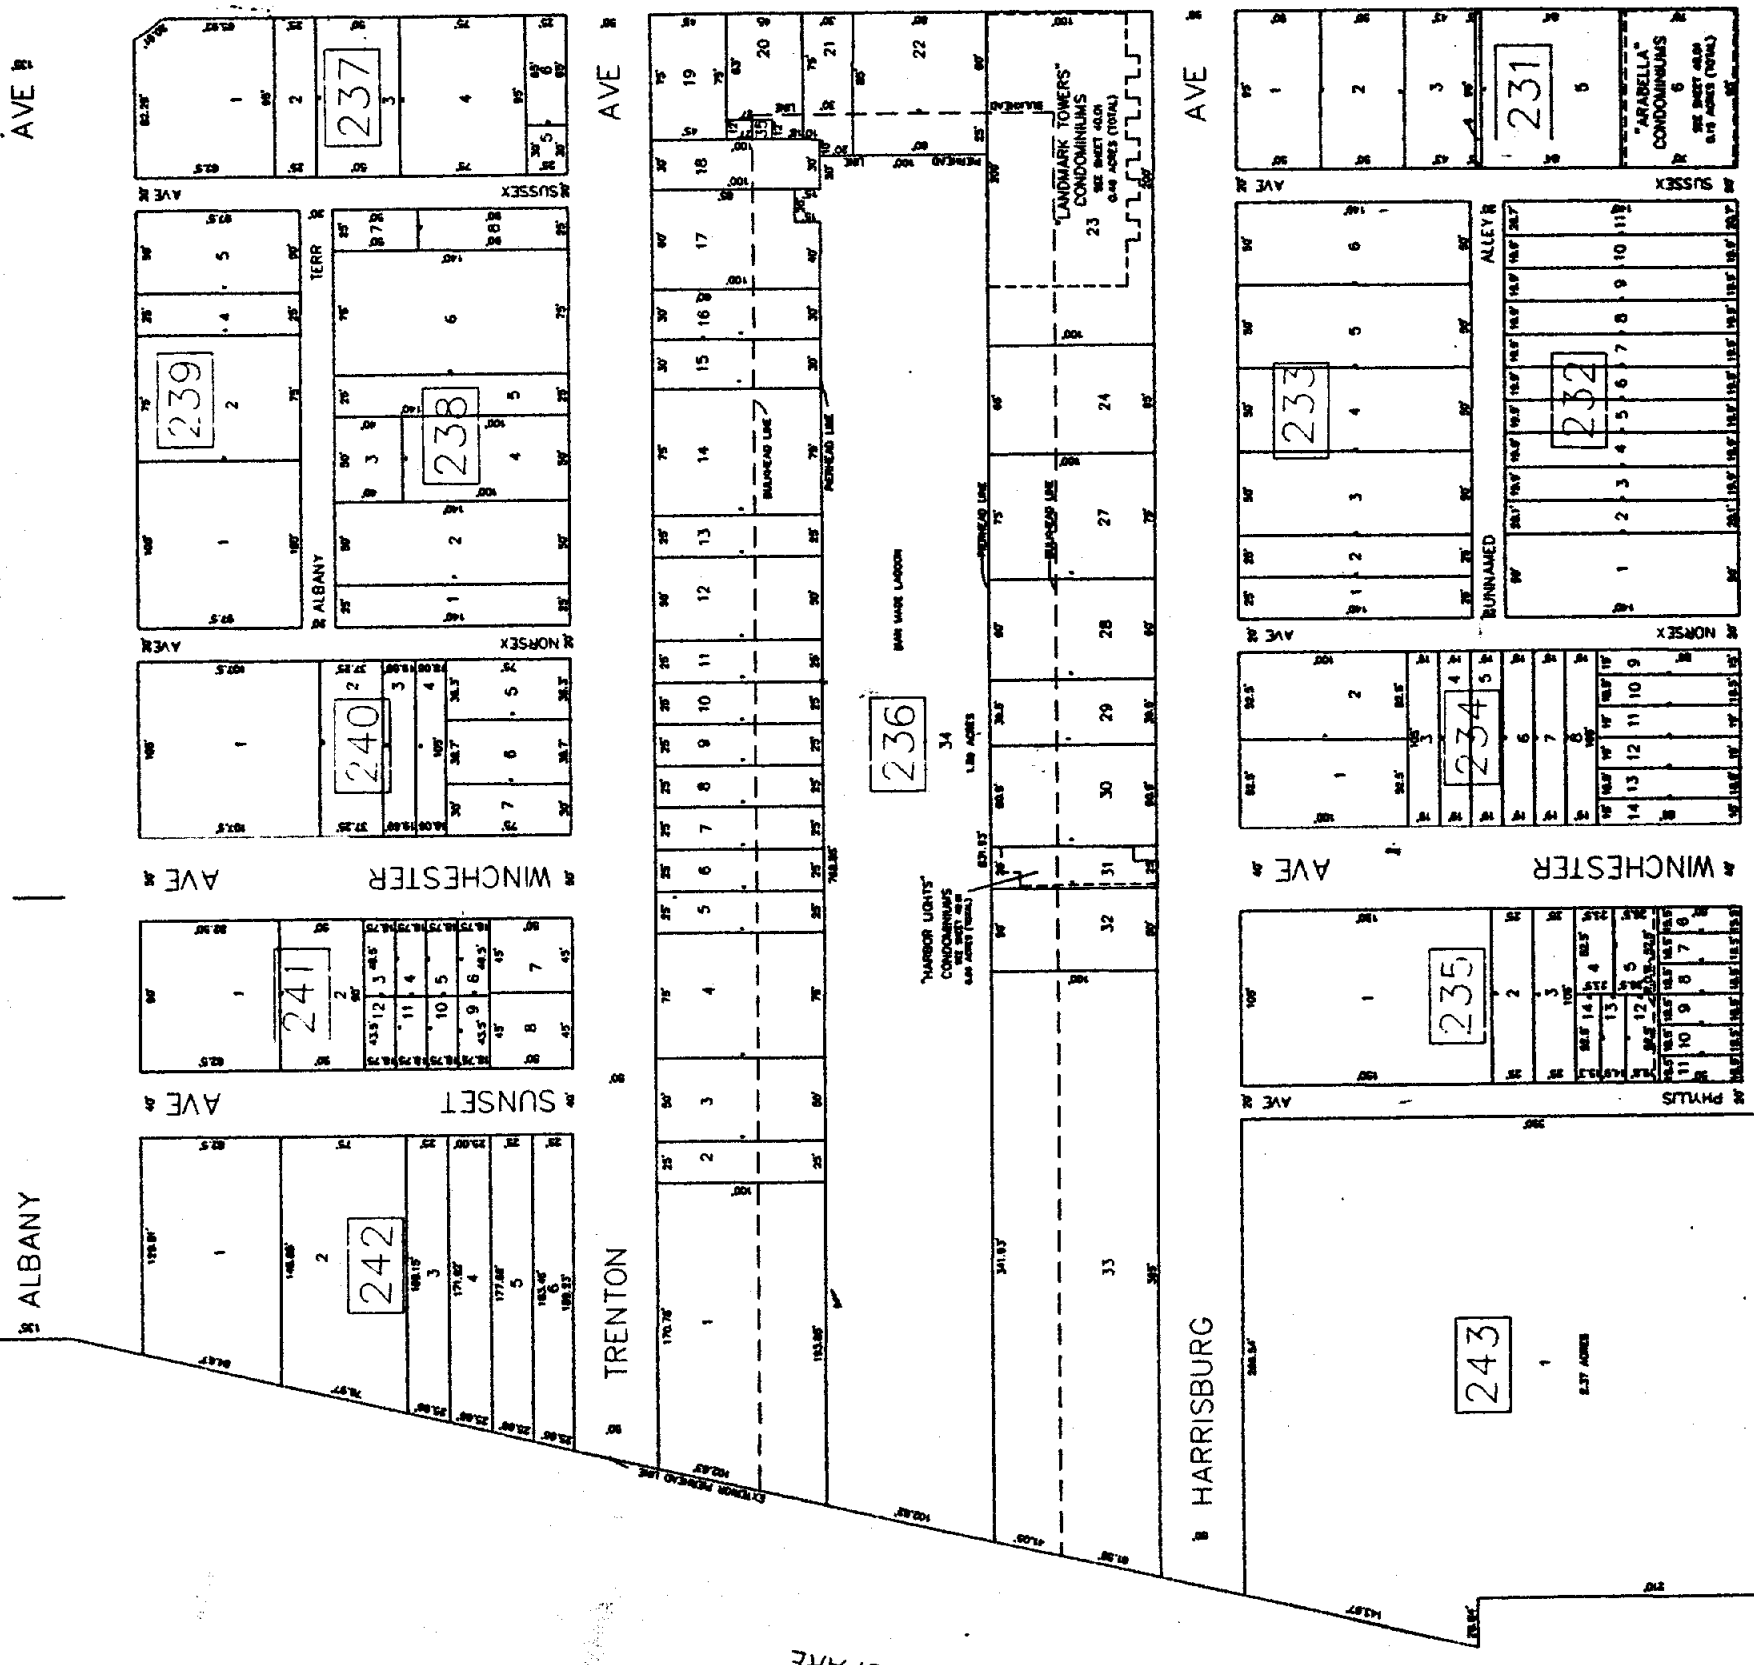

DATE	REVISIONS	BY
4/1/1998	BLK 236: CONSL. 24, 25, & 26 INTO 24	CHP
7/15/1998	BLK 236: CONSL. 2 & 3 INTO 2	DWP
1/18/1999	BLK 236: CORR. TO ADD 35	DWP
1/19/1999	BLK 236: CORR. GEOMETRY LOT 18	DWP

TAX MAP  
CITY OF ATLANTIC CITY  
NEW JERSEY  
ATLANTIC COUNTY, NEW JERSEY  
DATE: AUG 1995  
SCALE: 1" = 50'  
ROBERT BADGER  
REGISTERED LAND SURVEYOR  
NO. 10000  
STATE OF NEW JERSEY  
ATLANTIC CITY, NEW JERSEY