


SHEET 60

SHEET 46

SHEET 44

TAX MAP
 CITY OF ATLANTIC CITY
 ATLANTIC COUNTY, NEW JERSEY
 DATE: AUG 1995
 SCALE: 1" = 50'
 ROBERT BADGER
 PLANNING AND SURVEYING
 NEW JERSEY LICENSE NO. 1988
 OFFICE OF THE CITY ENGINEER
 ATLANTIC CITY, NEW JERSEY 08401

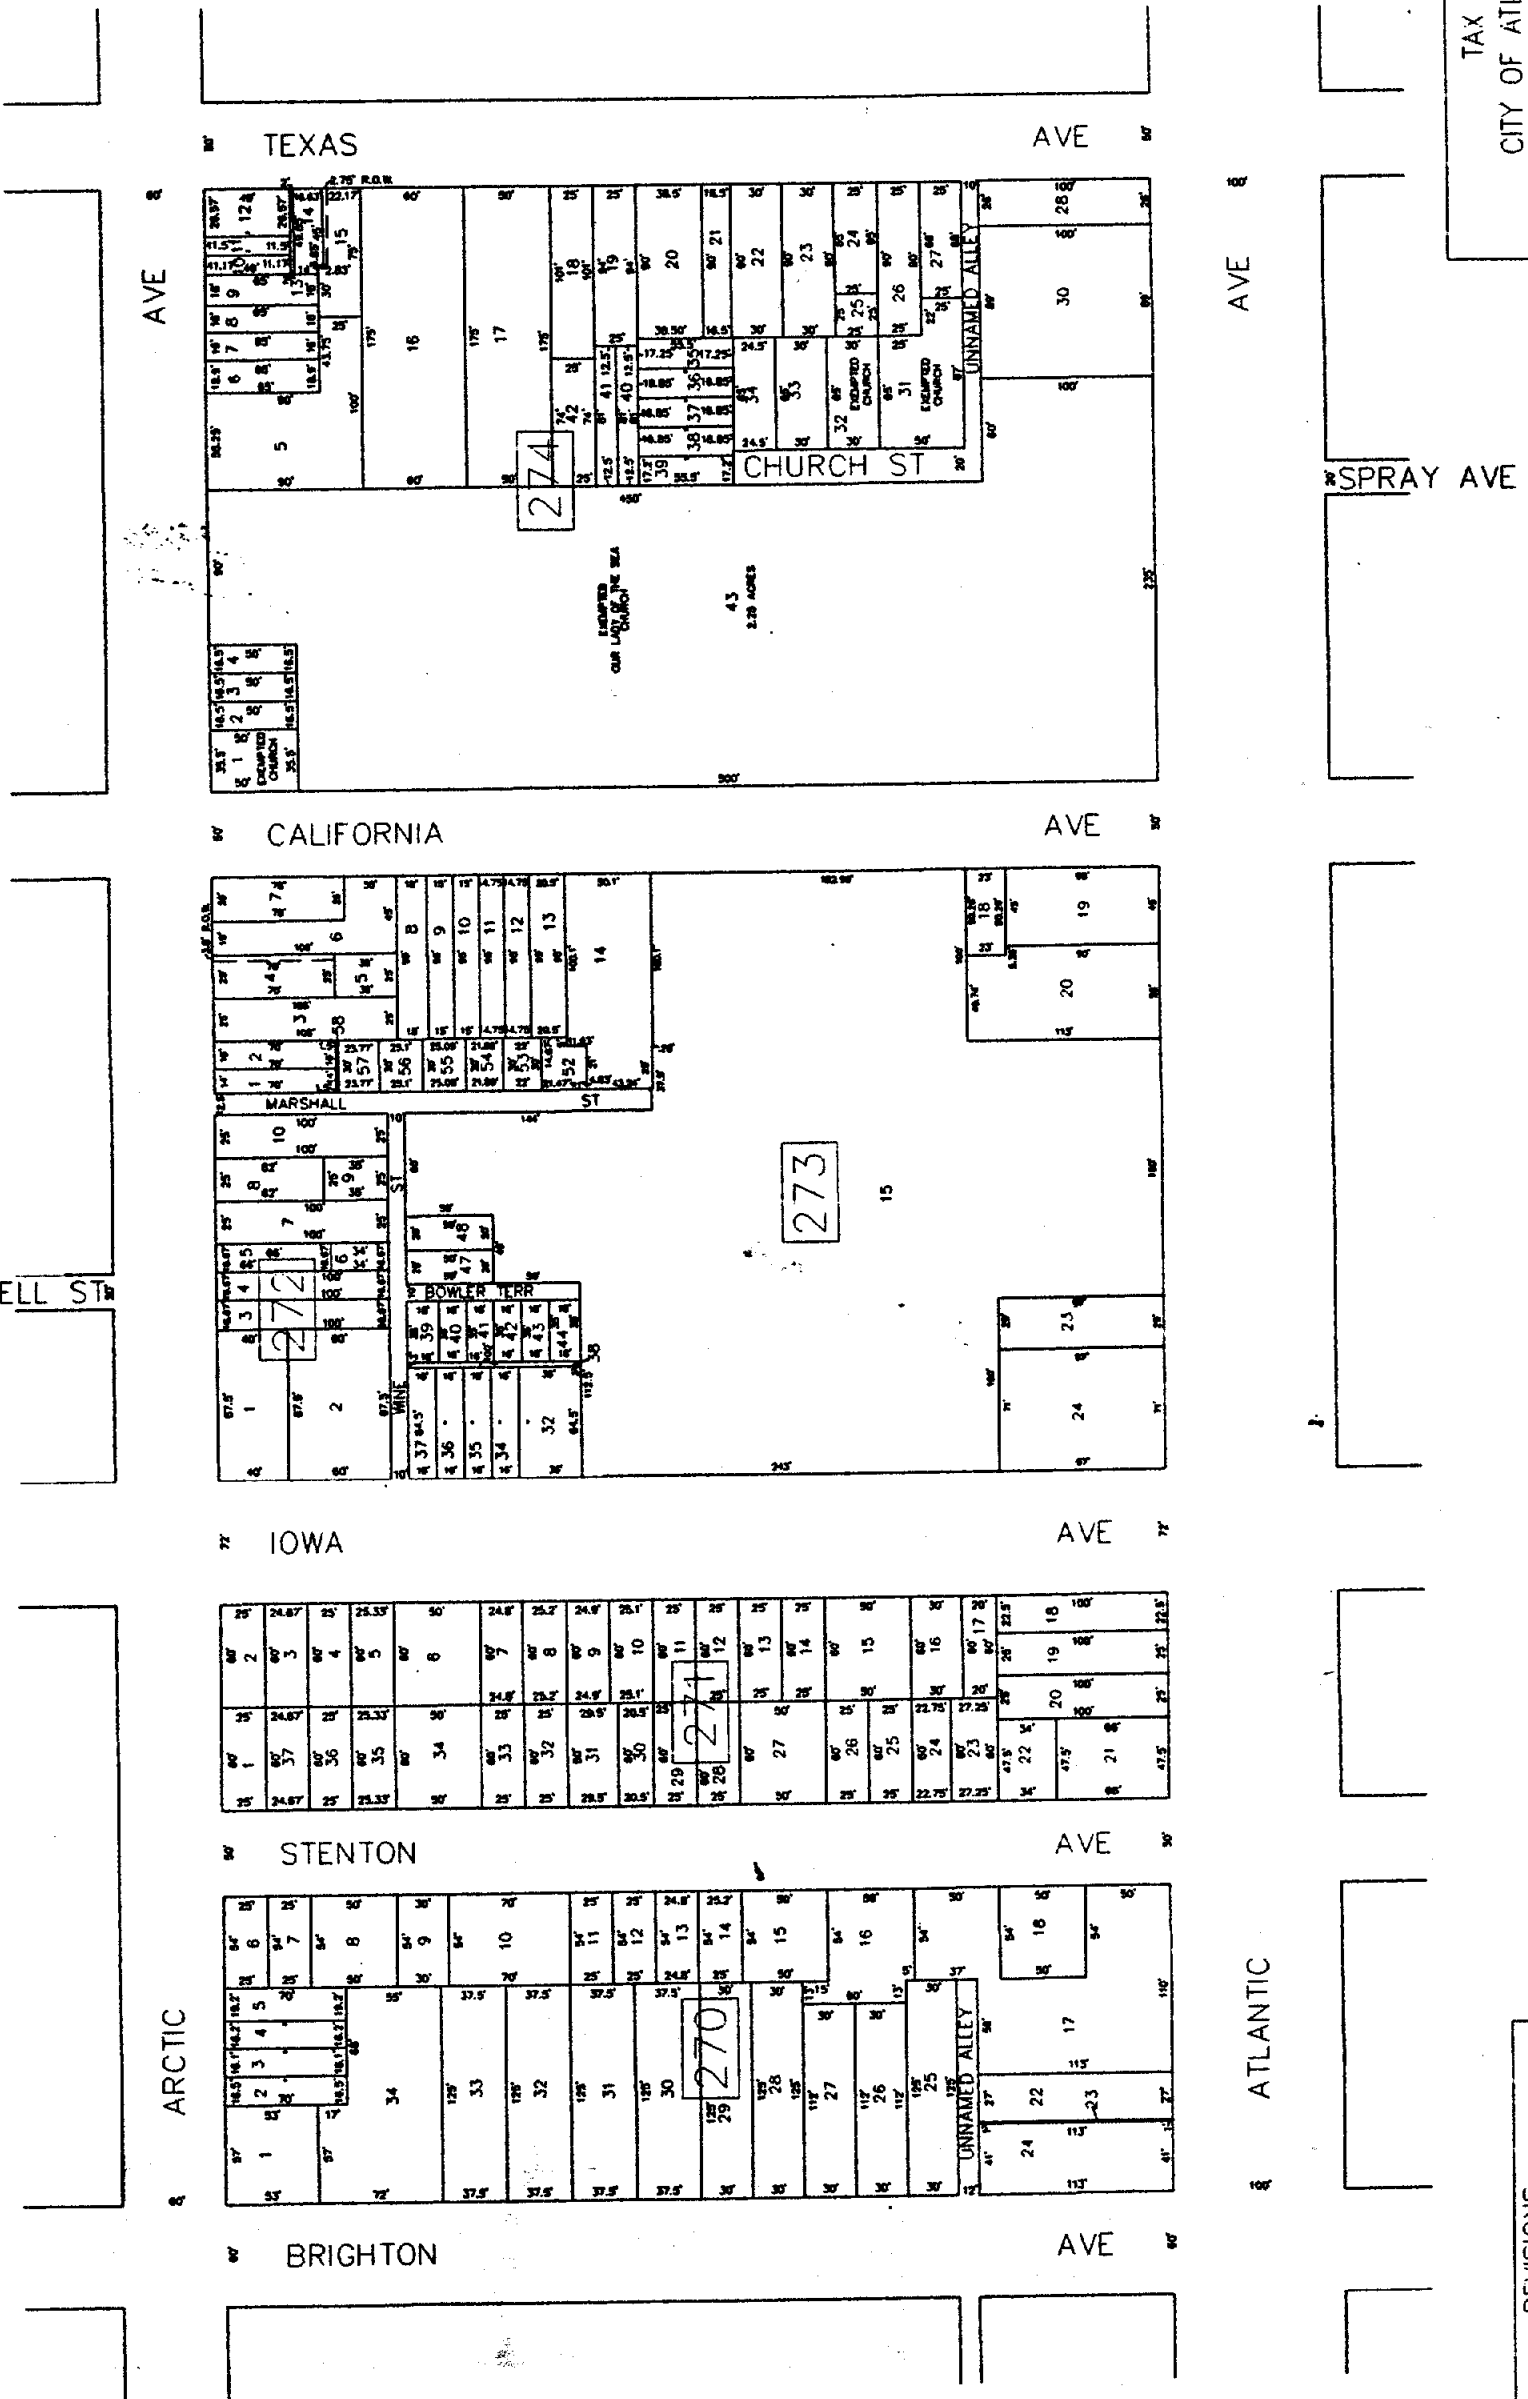

REVISIONS	
DATE	REVISIONS
4/1/1998	BLK 270: CONSL 17 & 19-21 INTO 17
7/9/1998	BLK 274: CONSL 28 & 29 INTO 28
7/29/1998	BLK 272: CONSL 10 & 11 INTO 10
7/28/1998	BLK 273: CONSL 15, 16, 17, 21, 22, 25, 30, 37, 38, 29, 30, 31, 45, 46, 49, 50 & 51 INTO 15
7/29/1998	BLK 275: CONSL 32 & 33 INTO 32

SHEET 32