


TAX MAP  
 CITY OF ATLANTIC CITY  
 ATLANTIC COUNTY, NEW JERSEY  
 SCALE: 1" = 50'  
 DATE: AUG 1995  
 ROBERT BADGER  
 LAND SURVEYOR  
 NEW JERSEY LICENSE NO. 10999  
 OFFICE OF THE CITY ENGINEER  
 ATLANTIC CITY, NEW JERSEY 08401

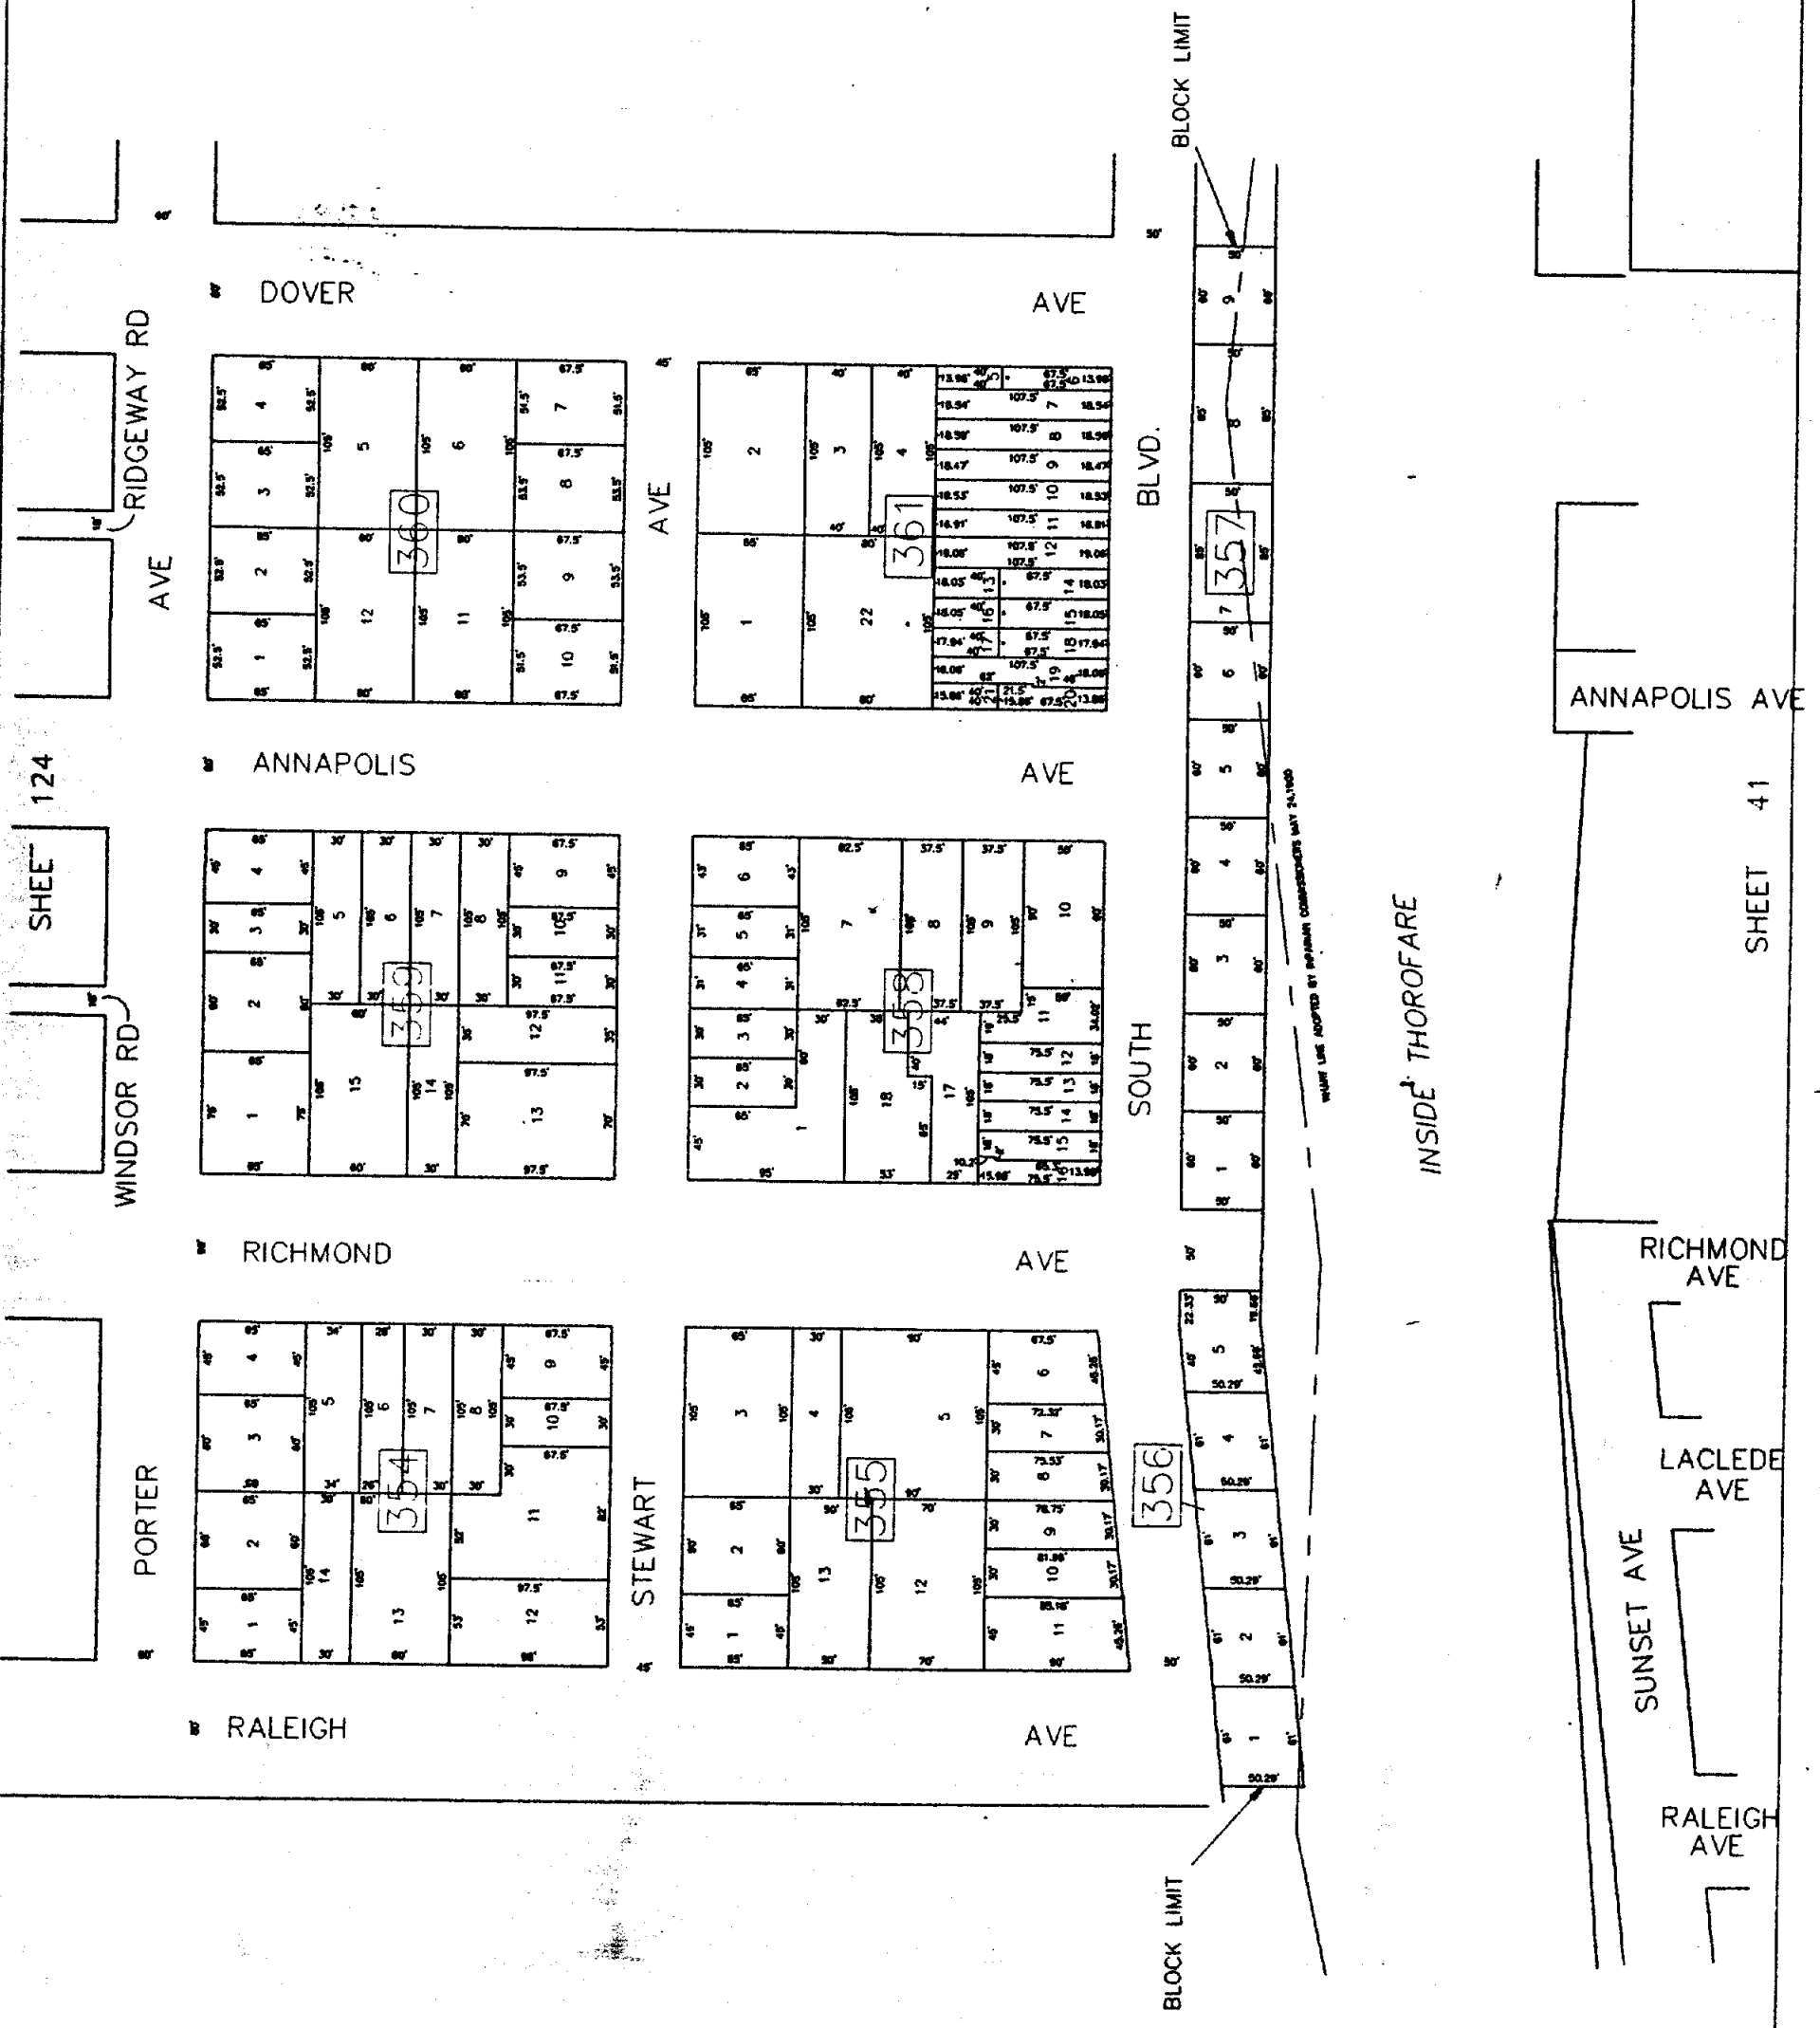

SHEET 124

WINDSOR RD

AVE  
RIDGEWAY RD

DOVER AVE

ANNAPOLIS AVE

RICHMOND AVE

PORTER AVE

RALEIGH AVE

STEWART AVE

BLVD.  
SOUTH

BLOCK LIMIT

SOUTH

356

BLOCK LIMIT

MAP LINE ADAPTED BY REVISION CORRECTIONS MAY 24, 1990

INSIDE THOROFARE

ANNAPOLIS AVE

RICHMOND AVE

LACLEDE AVE

SUNSET AVE

RALEIGH AVE

SHEET 41