


DATE	REVISIONS	BY
9/23/1996	CONS. BLK 579, LOT 1 BLK 578, LOT 1 BLK 577, LOT 1 BLK 576, LOTS 1,2,4,5 & 6 P/O BLK 570, LOTS 1,2 & 3 BLK 569, LOT 1 BLK 568, LOTS 1 & 2 INTO BLK 566, LOT 1	DMP

SHEET 94 SHEET 93

SHEET 131

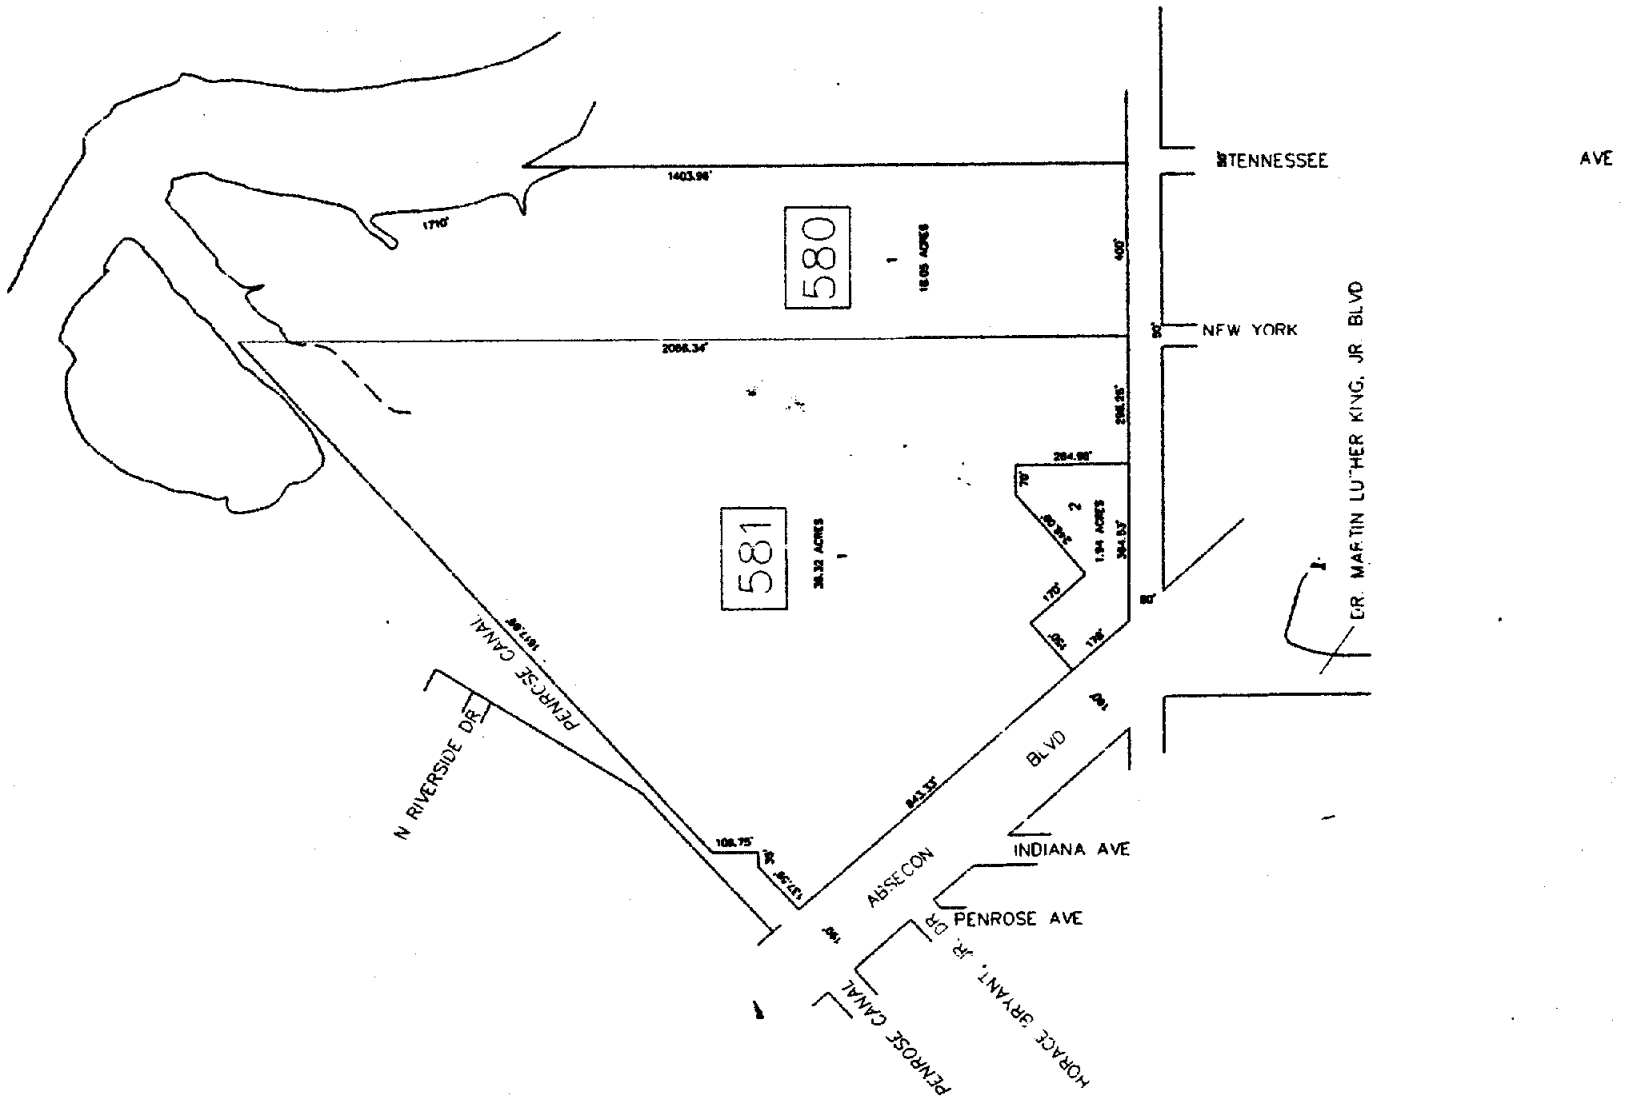

SHEET 116

SHEET 106

SHEET 96

TAX MAP  
CITY OF ATLANTIC CITY  
ATLANTIC COUNTY, NEW JERSEY  
SCALE: 1" = 200'  
DATE: AUG 1995  
ROBERT BADGER  
MUNICIPAL LAND SURVEYOR  
NEW JERSEY LICENSE NO. 10029  
OFFICE: 1000 10TH STREET  
ATLANTIC CITY, NEW JERSEY 08401