


REVISIONS	
DATE	BY
5/5/1998	DWP
BLK 663; CONS. 2 & 3 INTO 2	
1/27/1999	DWP
BLK 664; CONS. 13 & 14 INTO 13	

SHEET 106

SHEET 103

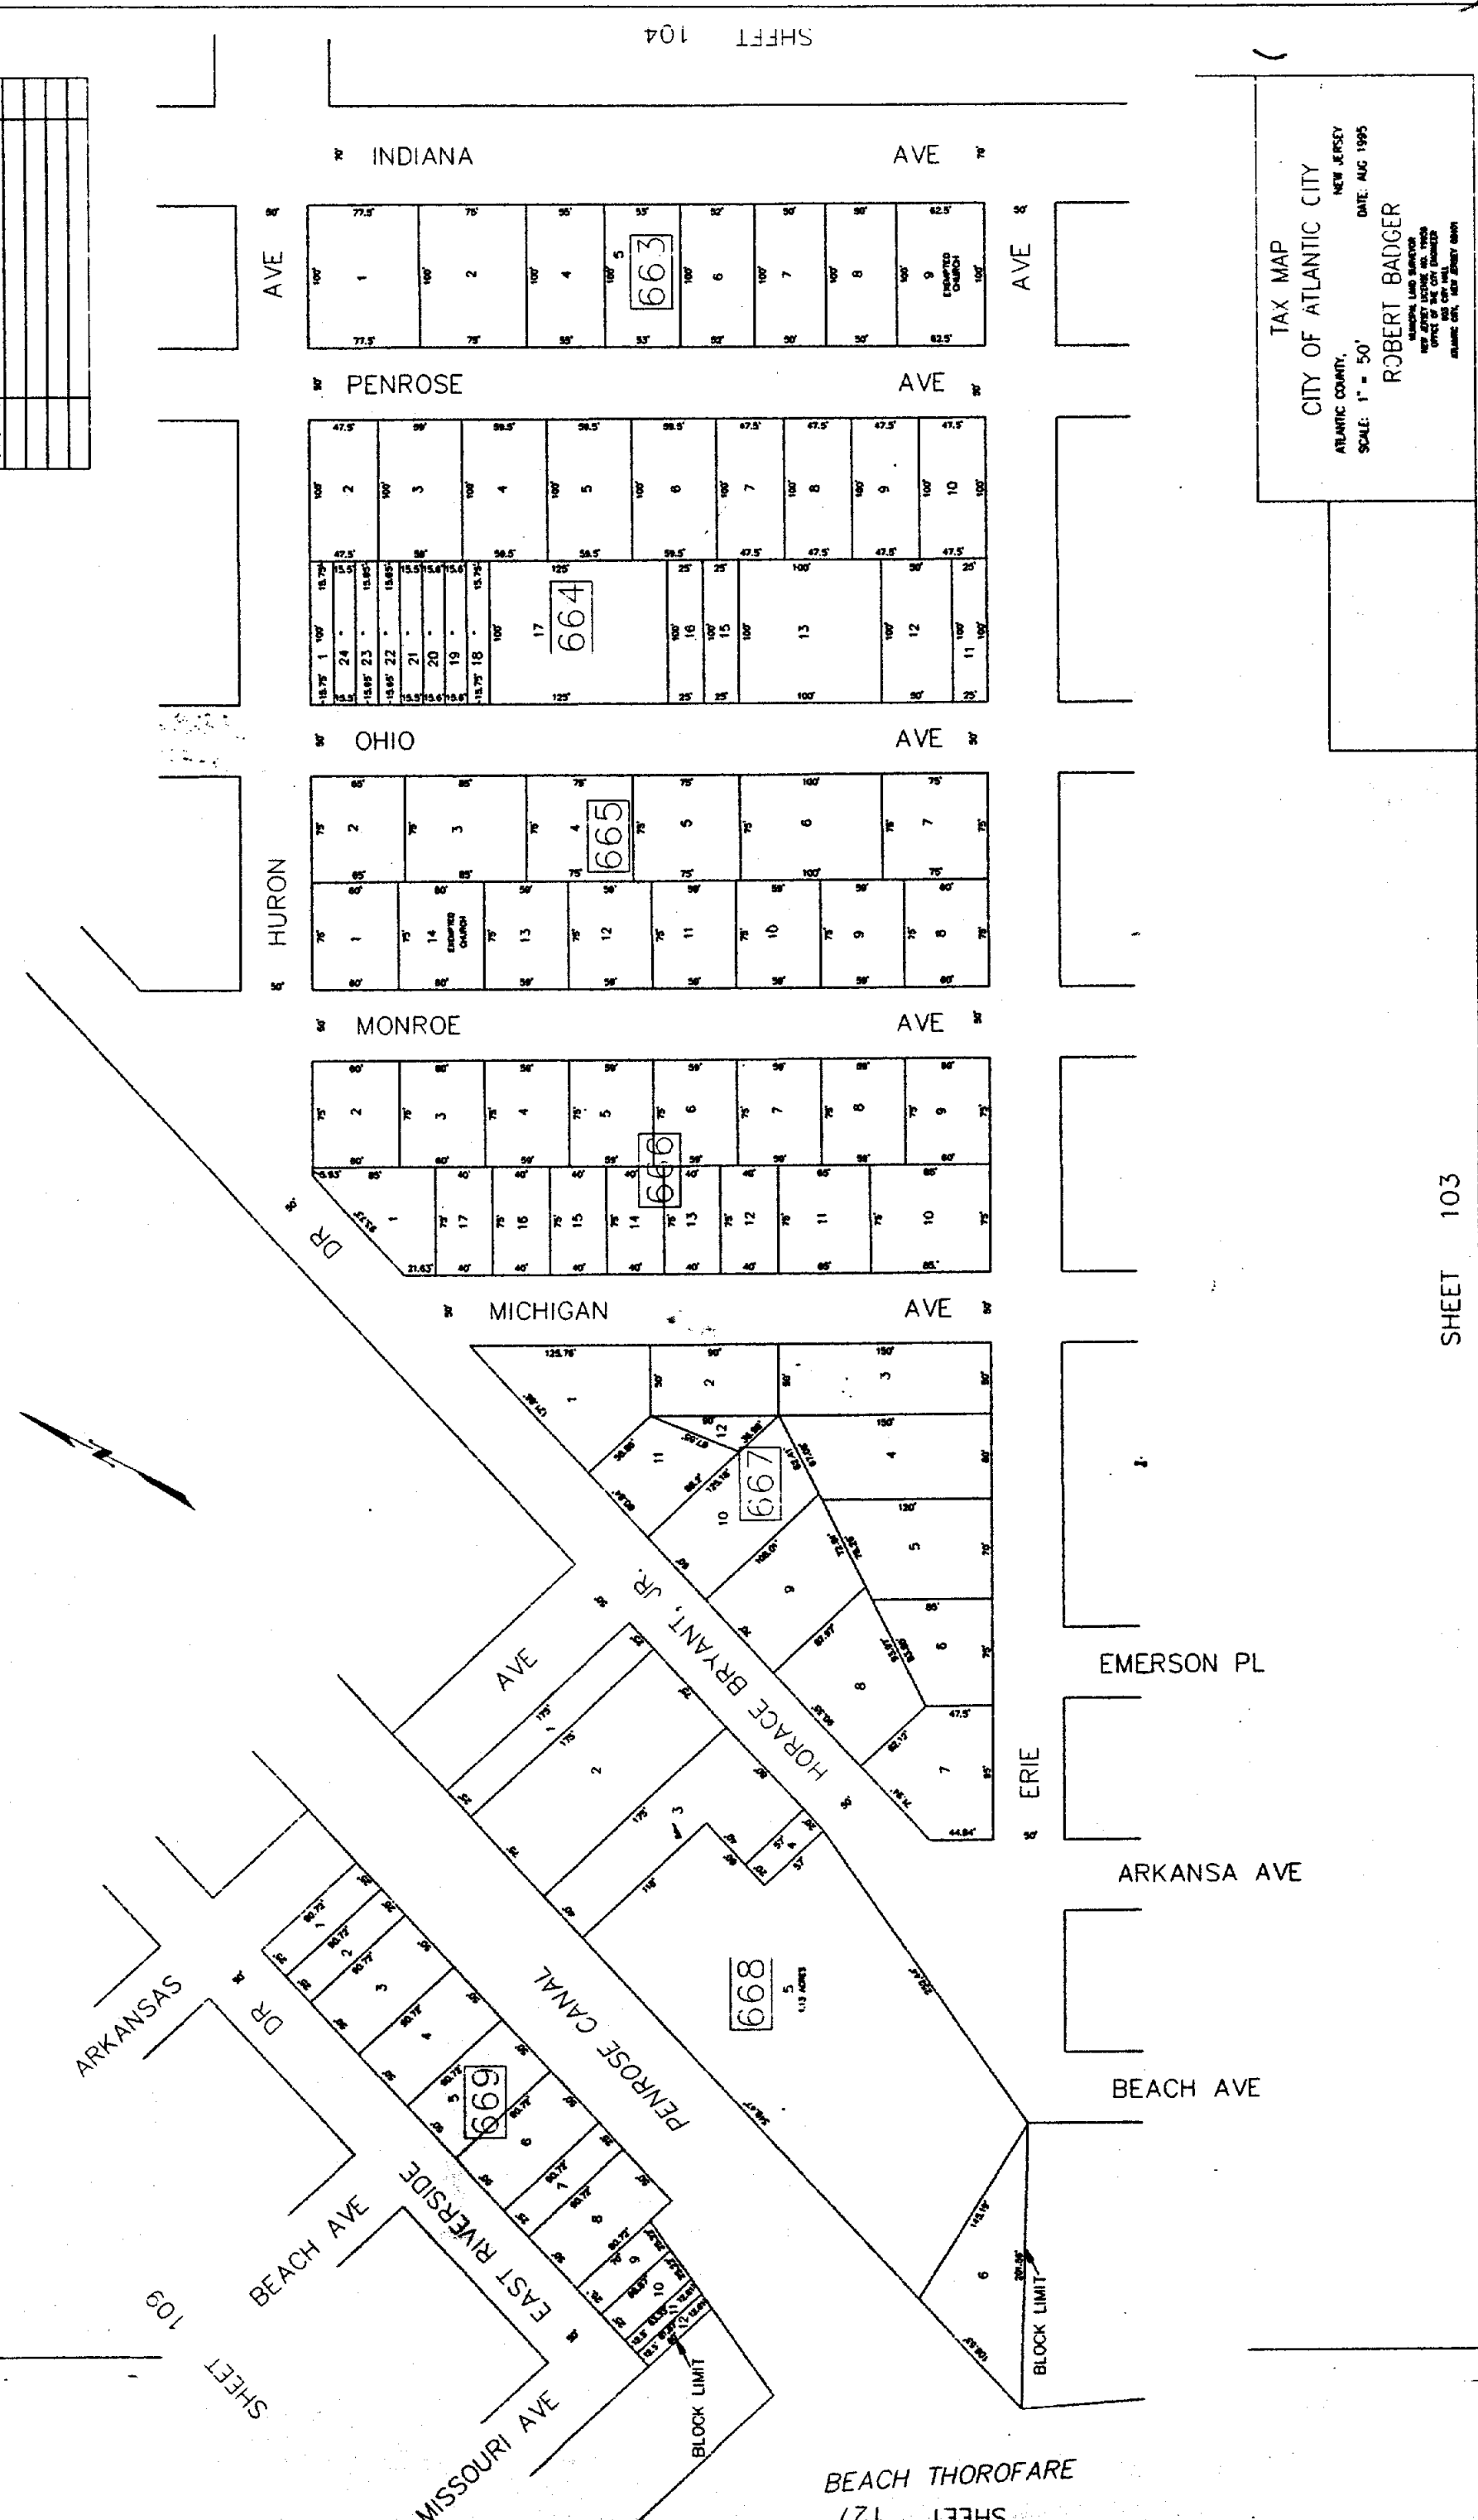

104 SHEET

TAX MAP  
 CITY OF ATLANTIC CITY  
 ATLANTIC COUNTY, NEW JERSEY  
 SCALE: 1" = 50'  
 DATE: AUG 1995  
 ROBERT BADGER  
 MUNICIPAL LAND SERVICES  
 100 WEST LEXINGTON AVENUE  
 OFFICE OF THE CITY ENGINEER  
 ATLANTIC CITY, NEW JERSEY 08401

BEACH THOROFARE SHEET 121

SHEET 109