


REVISIONS

DATE	BY	REVISIONS
3/23/1998	CAH	BLK 783; CONSL 5 & 6 INTO 5
3/27/1998	DWP	BLK 782; CONSL 3 & 4 INTO 3
4/1/1998	DWP	BLK 785; CONSL 13 & 14 INTO 13
7/15/1998	DWP	BLK 784; CONSL 10, 11 & 12 INTO 10

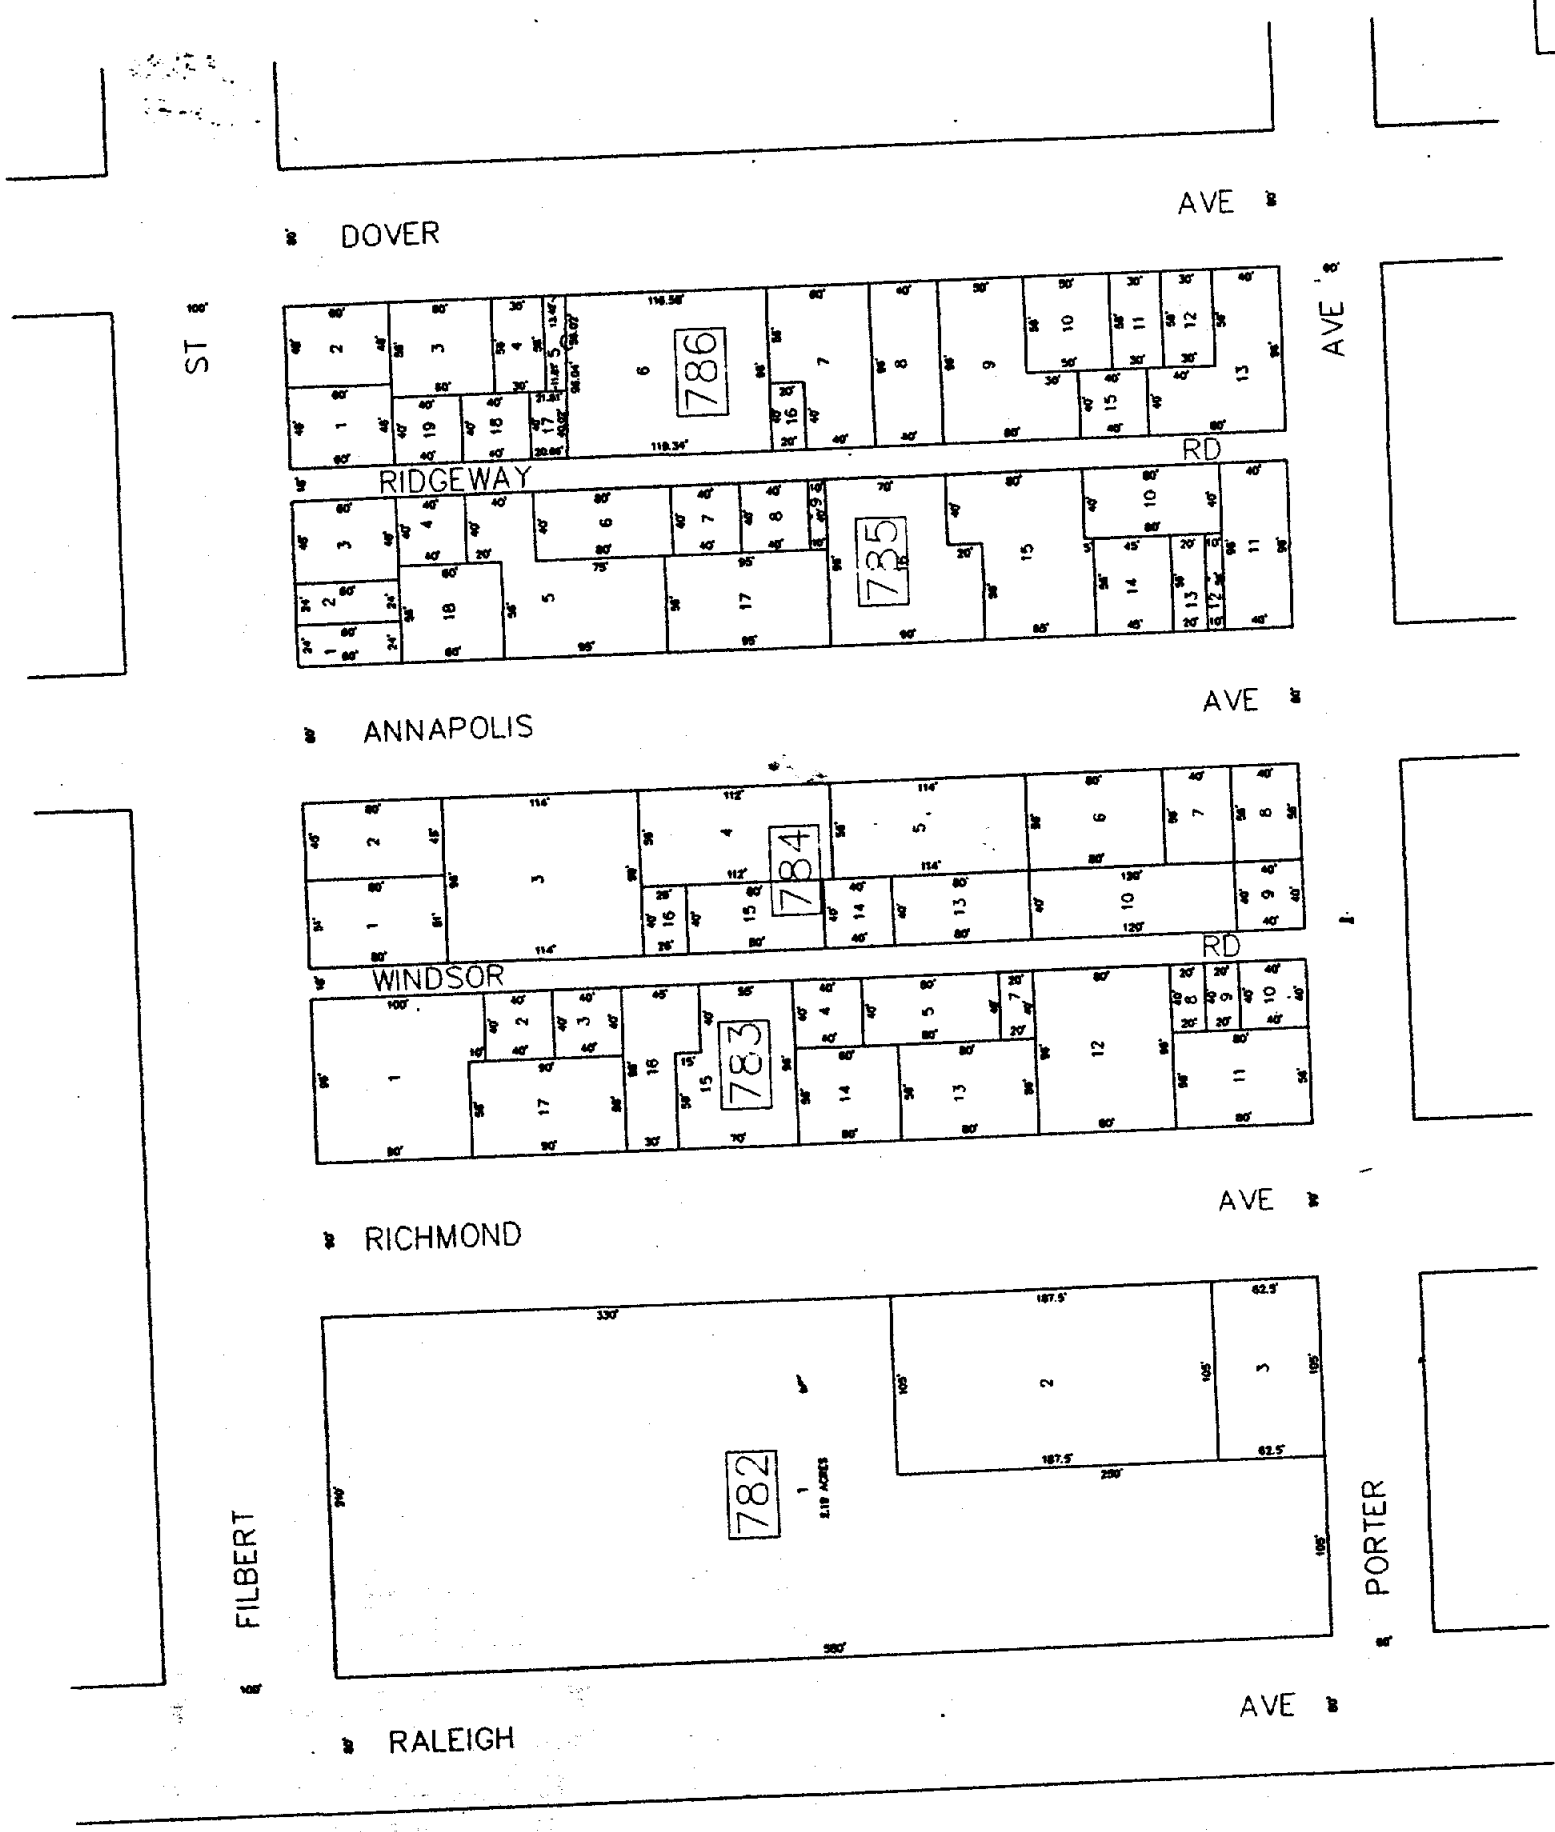

TAX MAP
 CITY OF ATLANTIC CITY
 ATLANTIC COUNTY, NEW JERSEY
 SCALE: 1" = 50'
 DATE: AUG 1995
 ROBERT BADGER
 MUNICIPAL LAND SURVEYOR
 OFFICE OF THE CITY ENGINEER
 400 CITY HALL
 ATLANTIC CITY, NEW JERSEY 08401