

TAX MAP
 CITY OF ATLANTIC CITY
 ATLANTIC COUNTY, NEW JERSEY
 SCALE: 1" = 600'
 DATE: AUG 1986
 ROBERT EADGER
 MUNICIPAL LAND SURVEYOR
 NEW JERSEY LICENSE NO. 13068
 OFFICE: 1000 N. BROADWAY
 ATLANTIC CITY, NEW JERSEY 08401

SHEET 132

SHEET 131

SHEET 115

ABSECON CHANNEL

BEACH THOROFARE

DUCK THOROFARE

NEWFOUND THOROFARE

ABSECON BAY

CITY OF ABSECON

ABSECON BLVD (U.S. ROUTE 30)

DETAIL "B"
1" = 100'

DETAIL "A"
1" = 200'

833

838

837


836

835

838

838

REVISIONS	
DATE	BY
12/17/1986	DMP
BLK. B.S. CORR. TO ADD LOT 34	

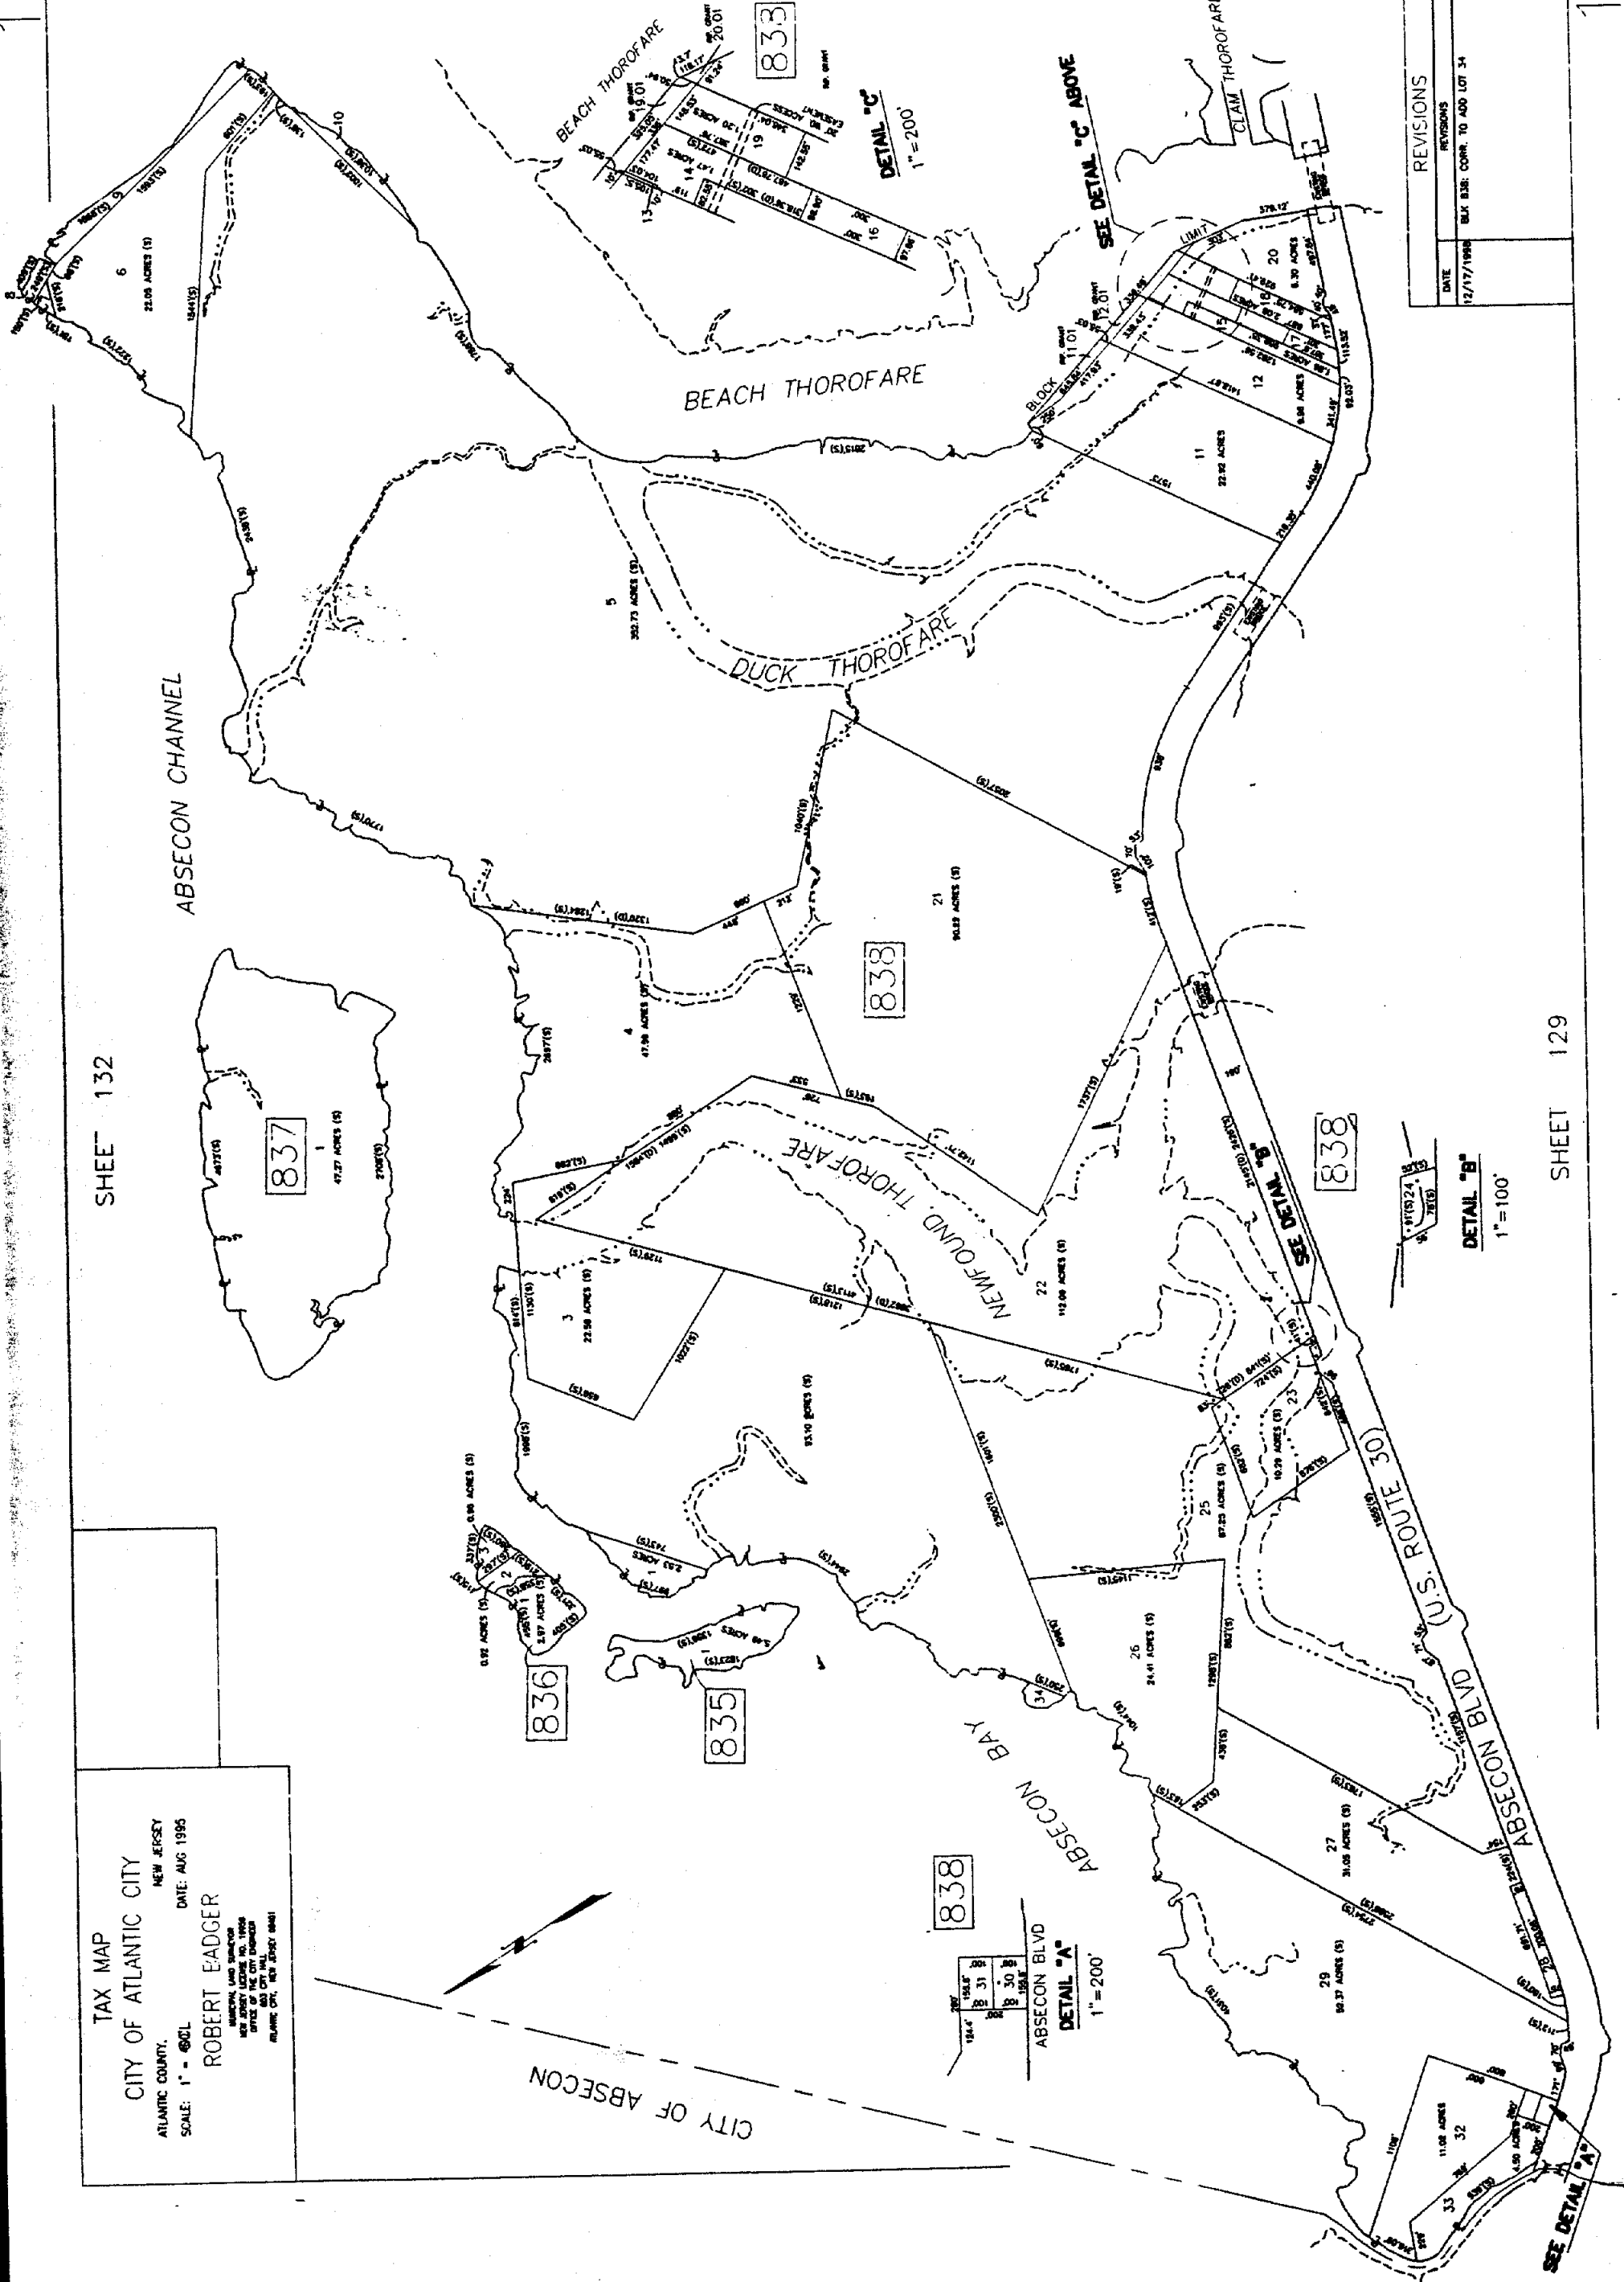

SHEET 129