
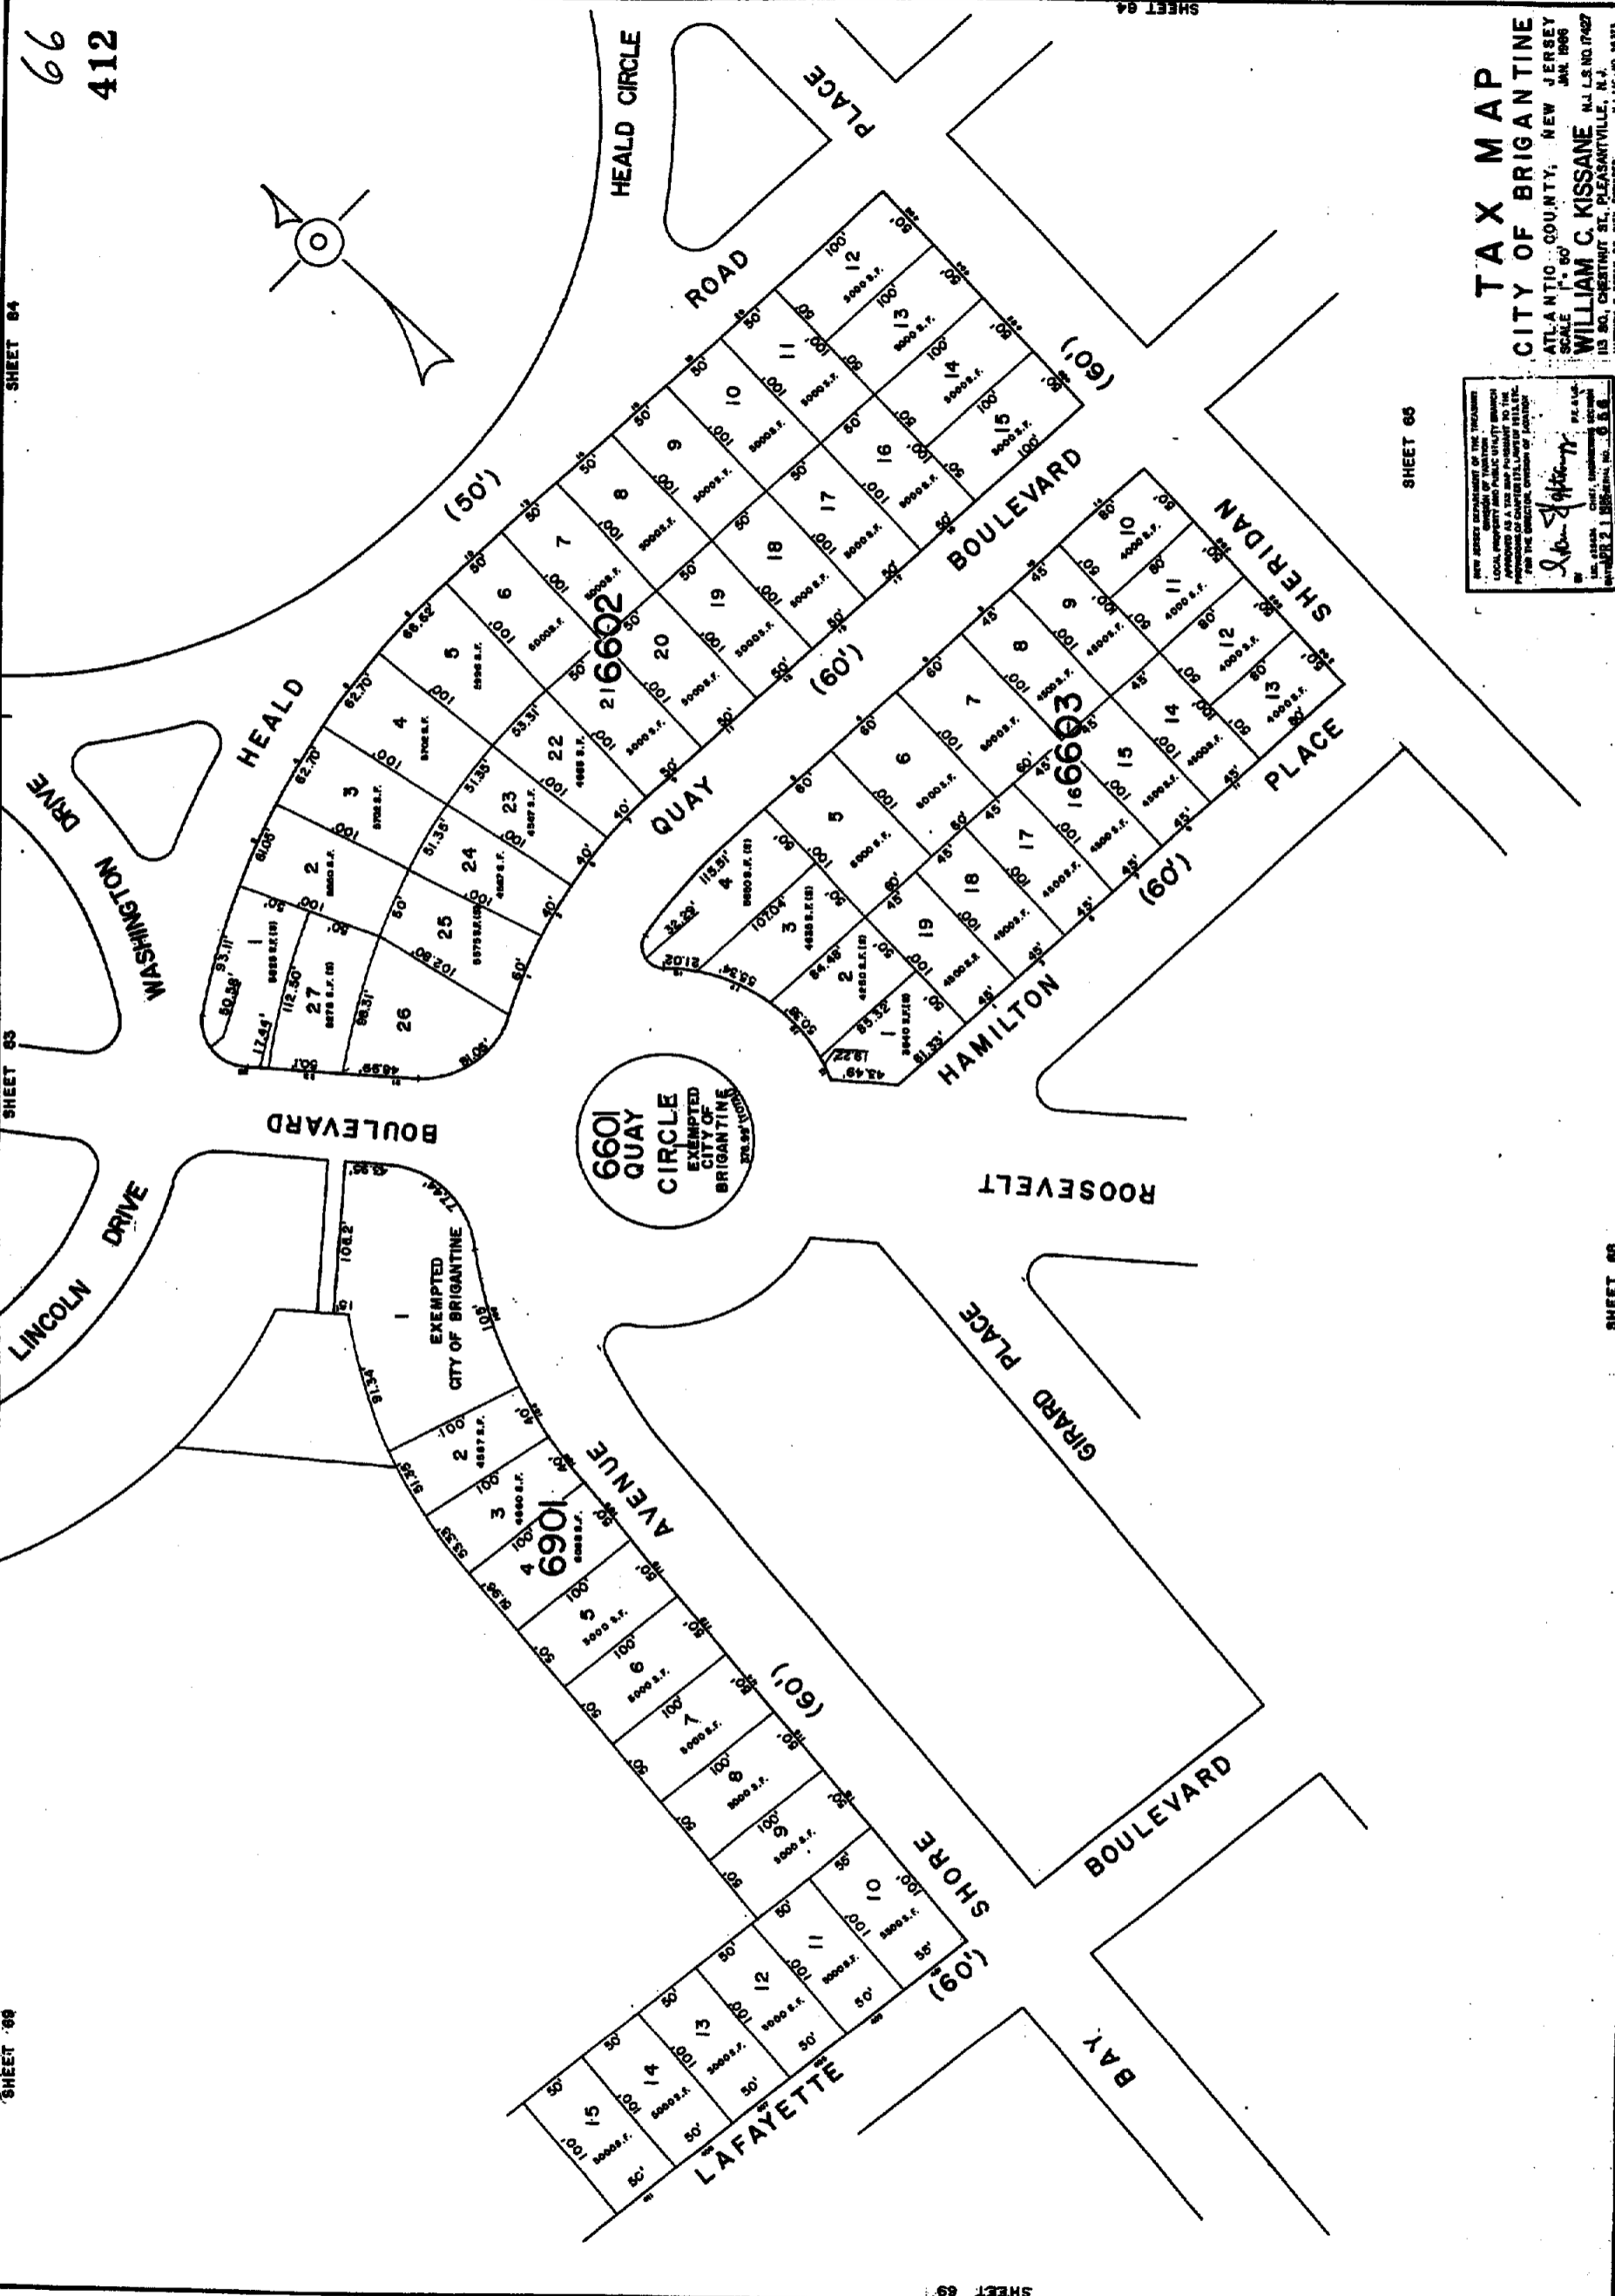


66  
412

SHEET 64

SHEET 65

SHEET 68

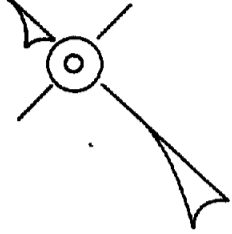

6601  
QUAY  
CIRCLE  
EXEMPTED  
CITY OF  
BRIGANTINE

6901

SHEET 69

SHEET 66

**TAX MAP**  
CITY OF BRIGANTINE  
ATLANTIC COUNTY, NEW JERSEY  
SCALE 1" = 60'  
WILLIAM C. KISSANE, P.E.  
115 SO. CHESTNUT ST. PLEASANTVILLE, N.J.  
MAYNARD, WOOD, P.L. CITY ENGINEER

NOT A RECORD OF THE TOWN  
LOCAL PROPERTY AND PUBLIC UTILITY MAPS  
FOR THE CITY OF BRIGANTINE, N.J.  
FOR THE DIRECTOR, DEPARTMENT OF TREASURY  
BY: *William C. Kissane* P.E.  
DATE: 10/22/77  
BOOK 108-1-1, PAGE 108-1-1