




See Adjoining Sheet 8

See Adjoining Sheet 6

See Adjoining Sheet 6

See Adjoining Sheet 7

See Adjoining Sheet 14

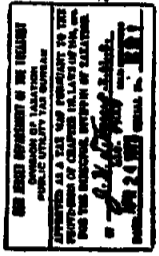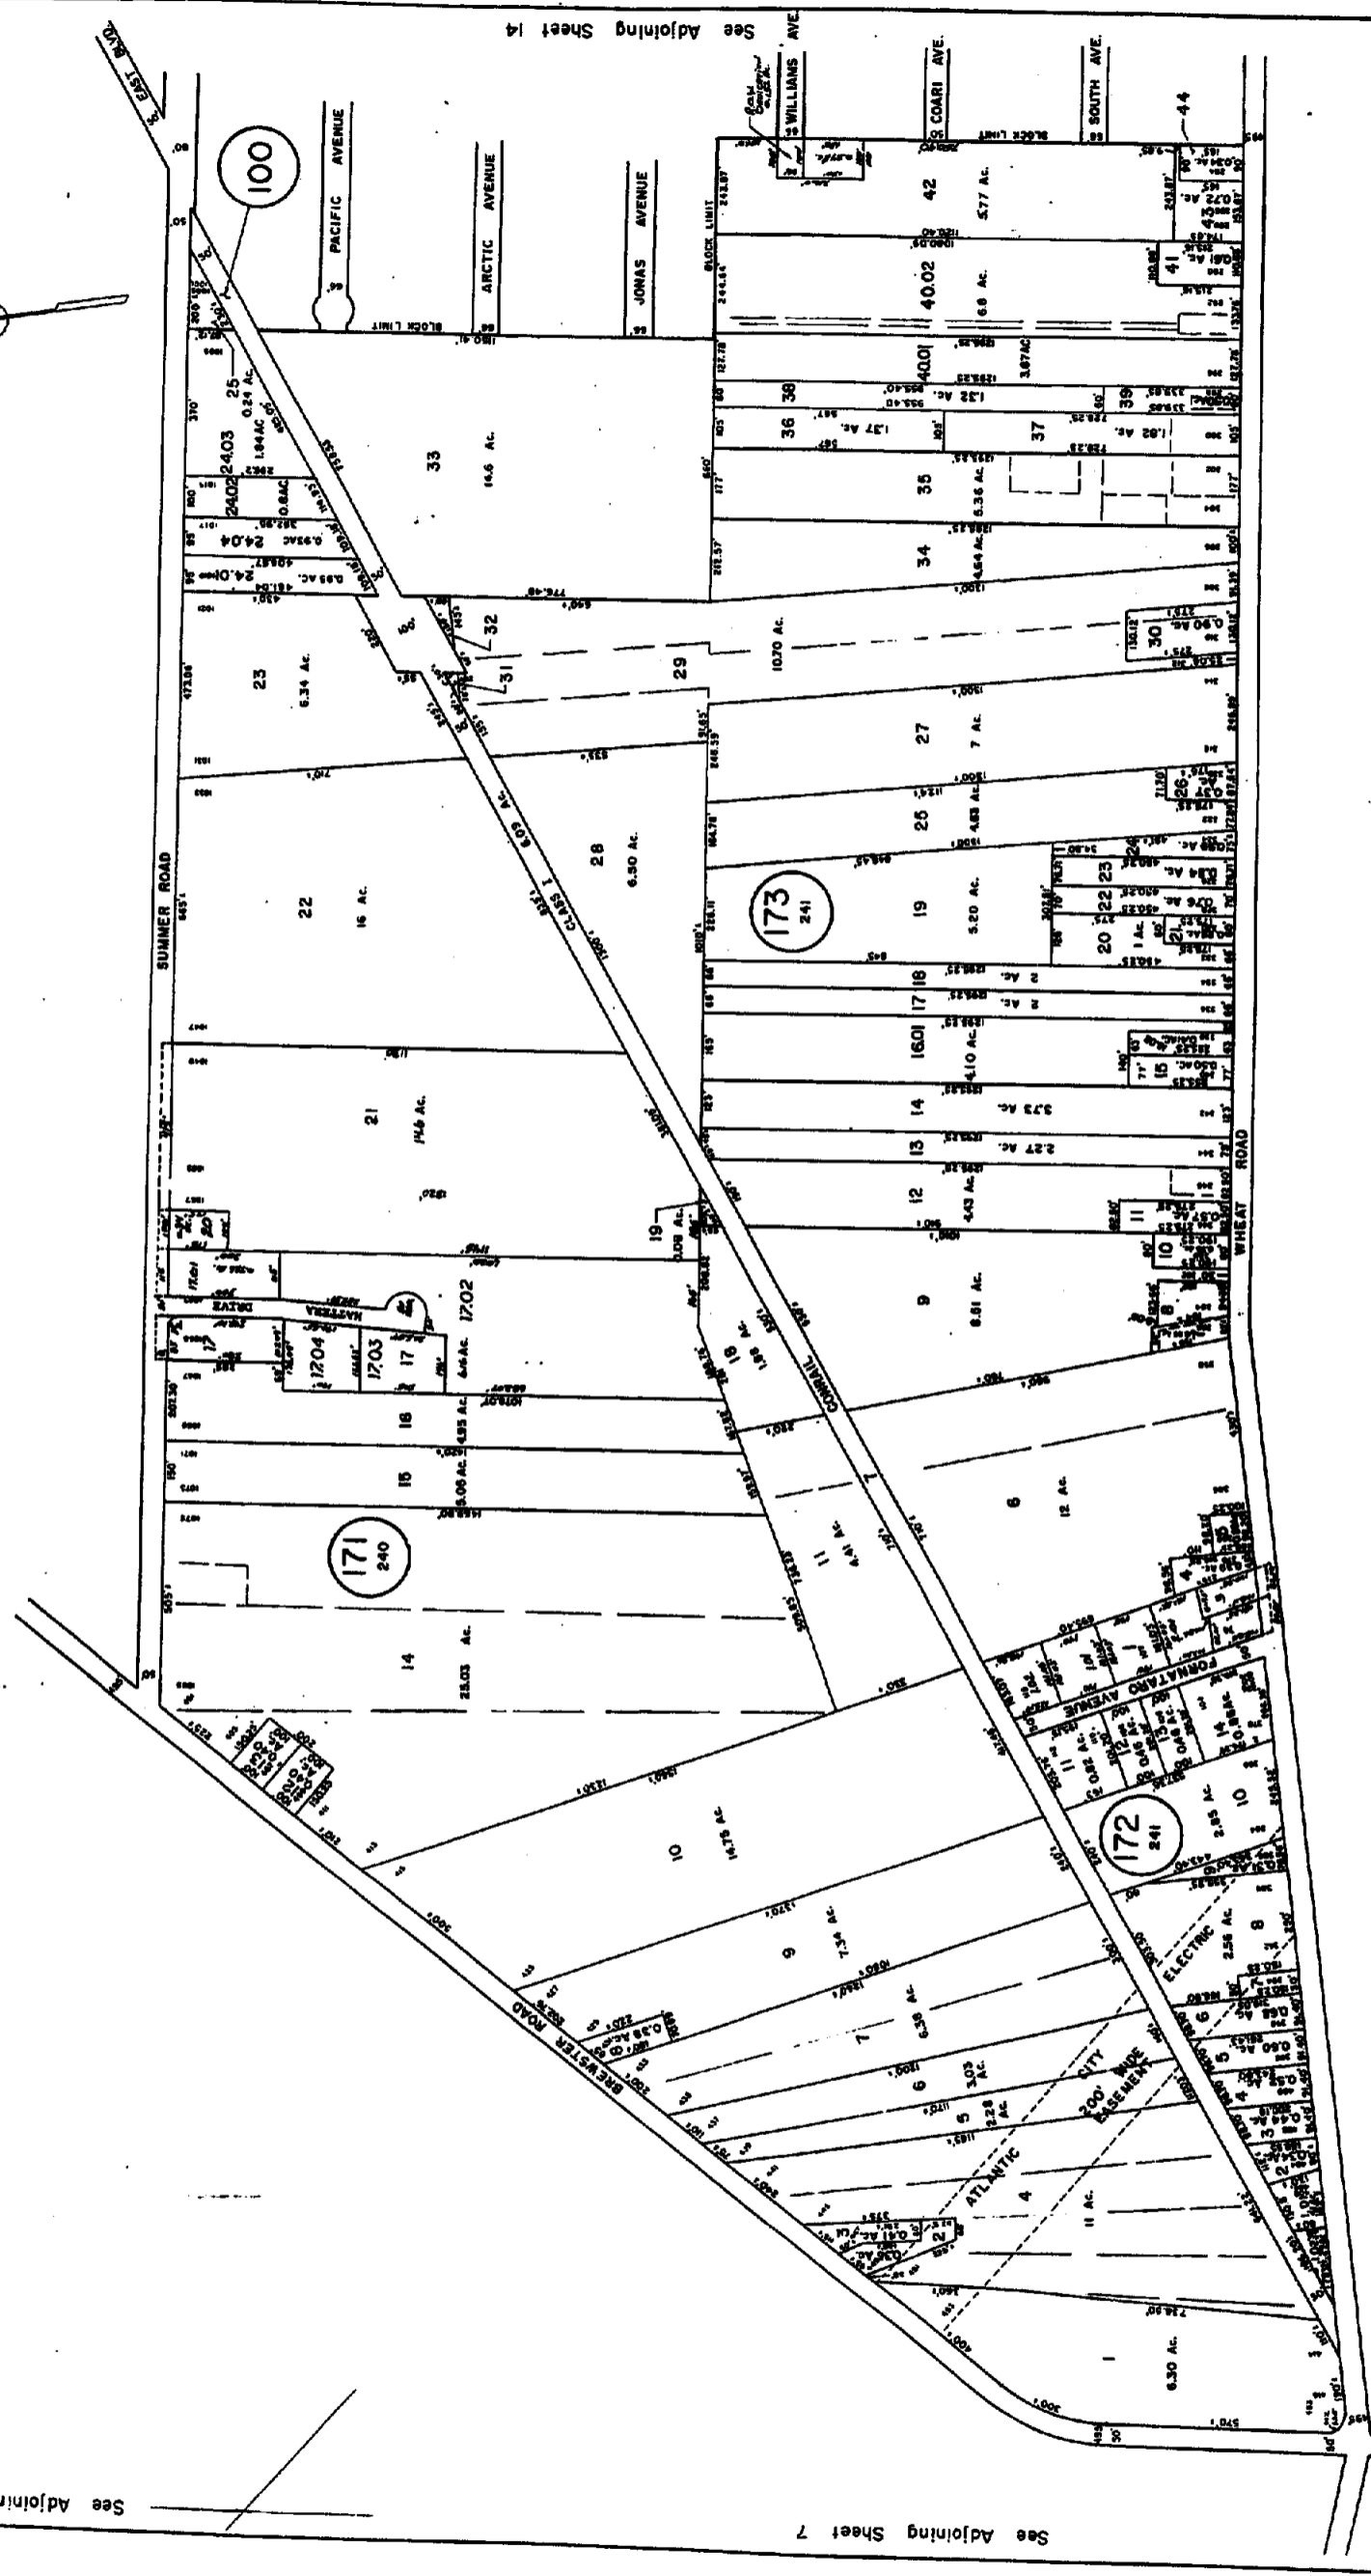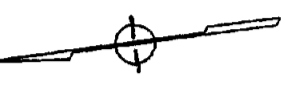

**TAX MAP**  
**BOROUGH OF BUENA**  
 ATLANTIC COUNTY, NEW JERSEY  
 SCALE: 1" = 200'  
 PRICE WALKER ASSOCIATES  
 PLEASANTVILLE, N.J.

UPDATED BY A.E. BERNARD DATED 11-3-92  
 UPDATED BY A.E. BERNARD DATED 12-6-92  
 UPDATED BY A.E. BERNARD DATED 4-25-92

See Adjoining Sheet 18

UPDATED BY A.E. BERNARD DATED 11-10-94  
 UPDATED BY A.E. BERNARD DATED 2/10/95  
 UPDATED BY A.E. BERNARD 3-3-94 17-3-94