
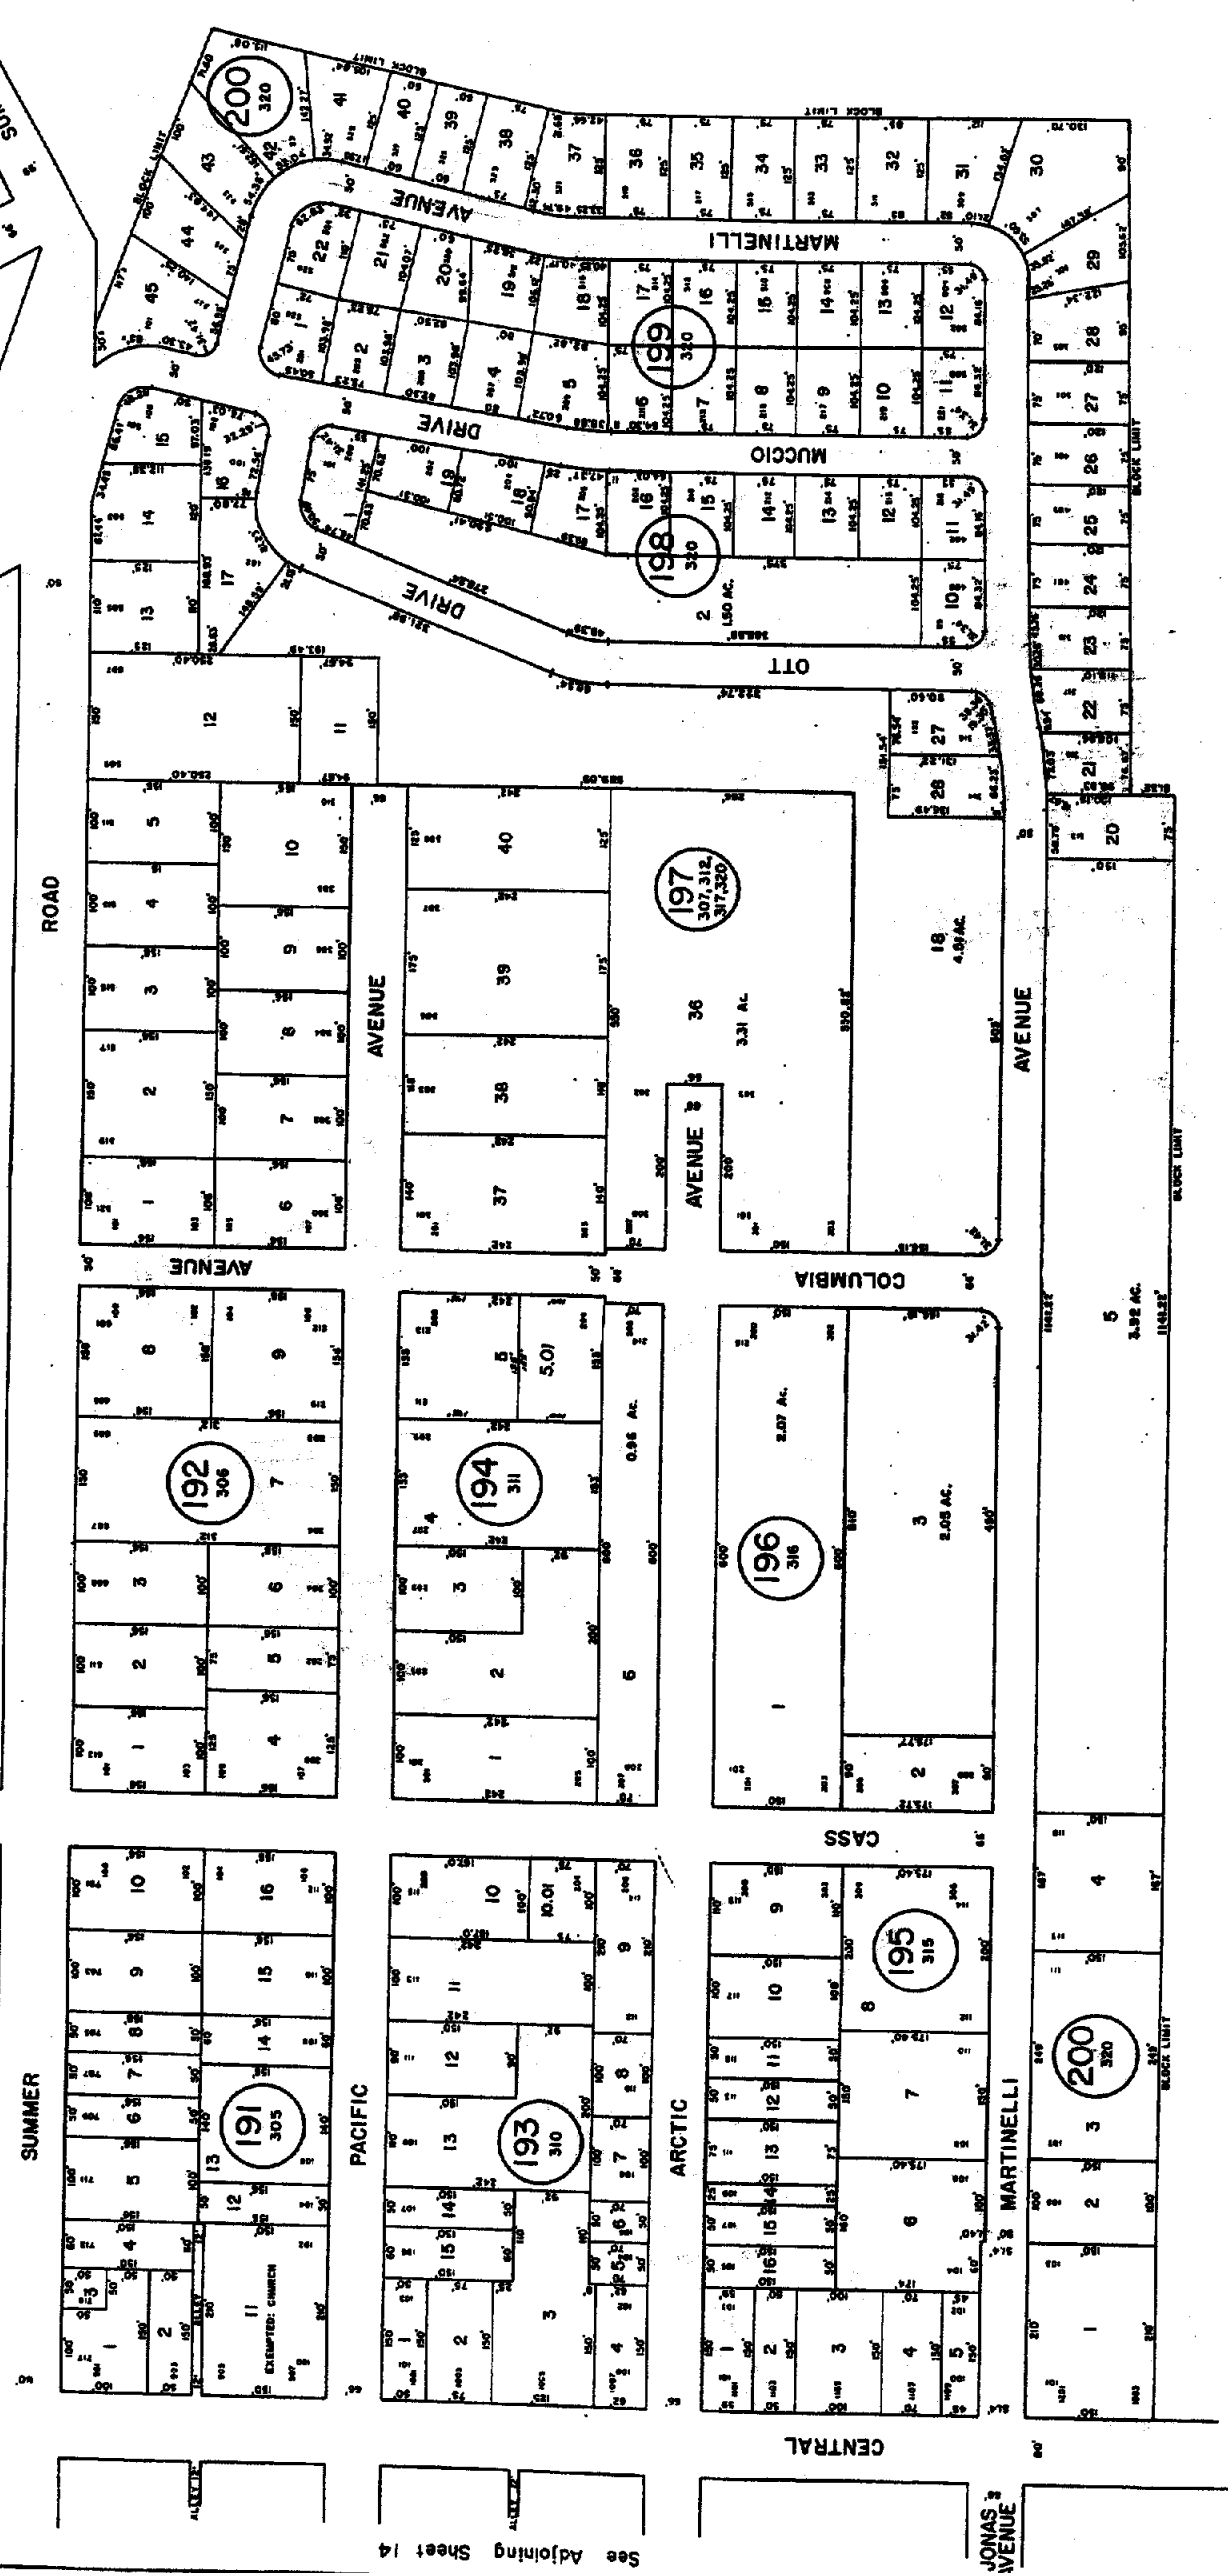
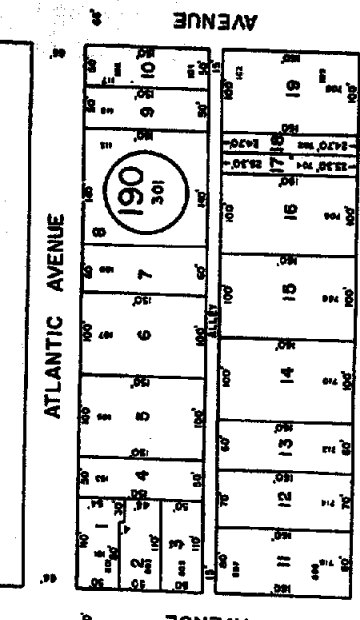


115

See Adjoining Sheet 16

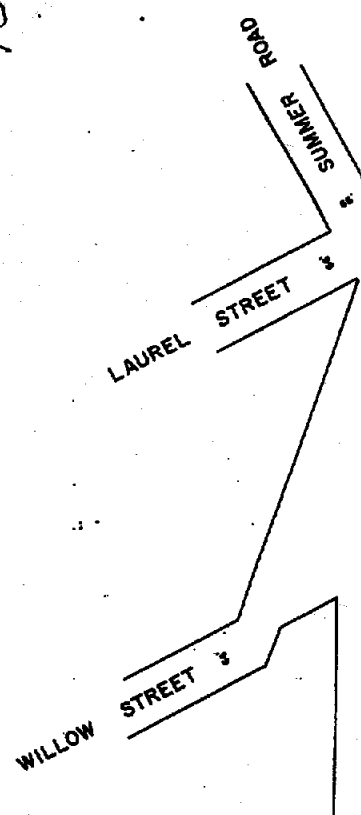

See Adjoining Sheet 14

FOR FURTHER INFORMATION OF THE TAXPAYER:  
THIS MAP IS A TAX MAP AND NOT A LEGAL SURVEY.  
IT IS THE RESPONSIBILITY OF THE TAXPAYER TO VERIFY THE ACCURACY OF THE MAP.  
IF YOU HAVE ANY QUESTIONS, PLEASE CONTACT THE TAX OFFICE.  
J. J. Walker Associates  
100 N. 10th St., Philadelphia, Pa. 19107

TAX MAP  
BOROUGH OF BUENA  
ATLANTIC COUNTY, NEW JERSEY  
SCALE: 1" = 100'  
JANUARY 1, 1973  
PRICE: WALKER ASSOCIATES  
PHILADELPHIA, PA.

See Adjoining Sheet 16 UPDATED BY A. B. BERHARD DATED 4-15-72