

115



See Adjoining Sheet 16

TAX MAP
 BOROUGH OF BUENA
 ATLANTIC COUNTY, NEW JERSEY
 SCALE: 1" = 100'
 PRICE WALKER ASSOCIATES
 PLASANTVILLE, N.J.

FOR BEST RESULTS IN THE MARKET
 CONSULT THE TAX MAP
 PREPARED BY WALKER ASSOCIATES
 ATTORNEYS AT LAW
 100 N. BROAD ST. 3RD FL.
 PHILADELPHIA, PA. 19102
 WALKER ASSOCIATES, INC.
 200 S. 24th ST. PHILADELPHIA, PA. 19103

2-25-72

See Adjoining Sheet 16 UPDATED BY A. E. BERNARD DATED

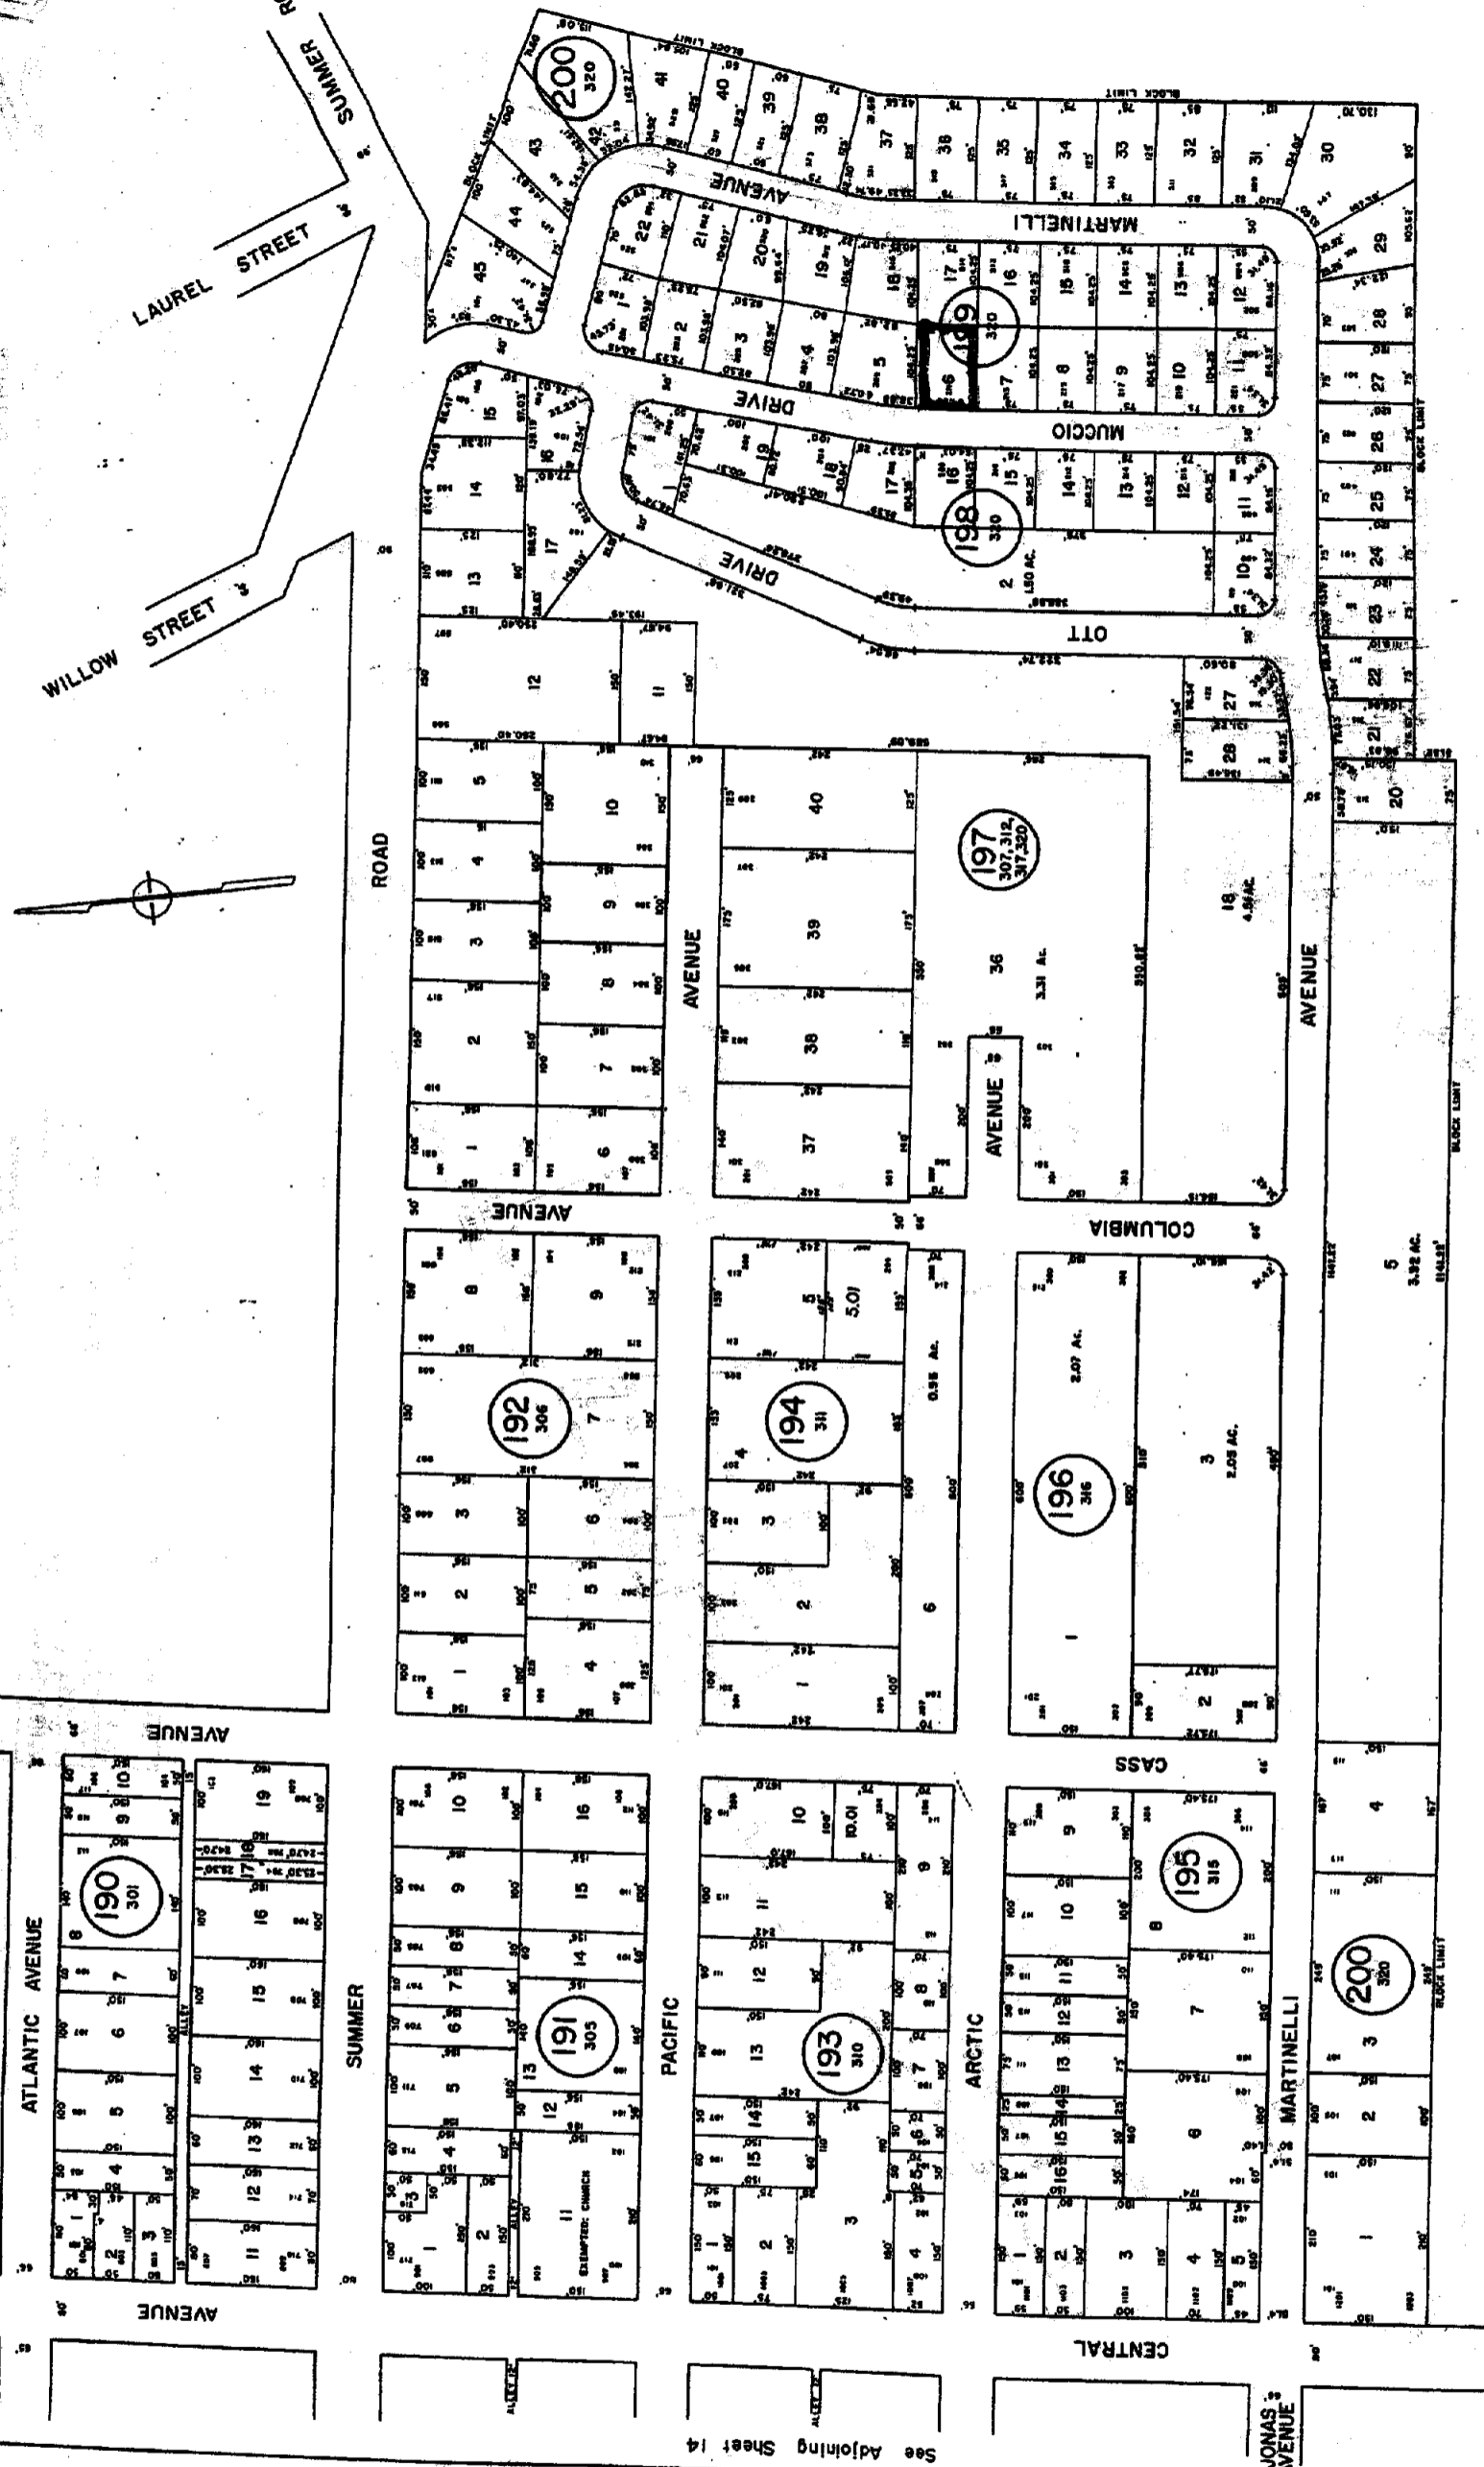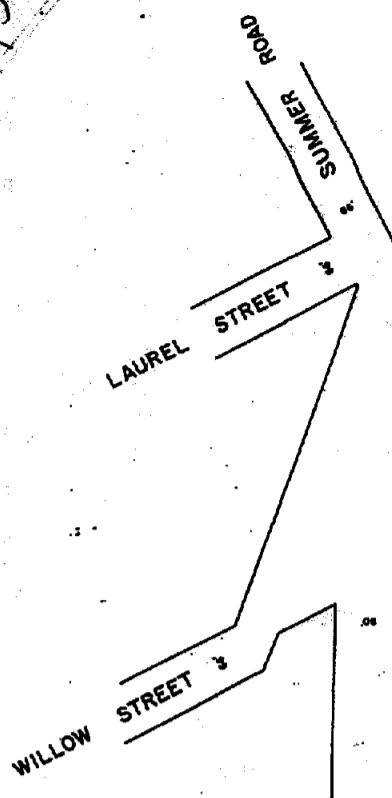

See Adjoining Sheet 14

JONAS AVENUE