


GLOUCESTER COUNTY

FRANKLIN TOWNSHIP

See Adjoining Sheet 7

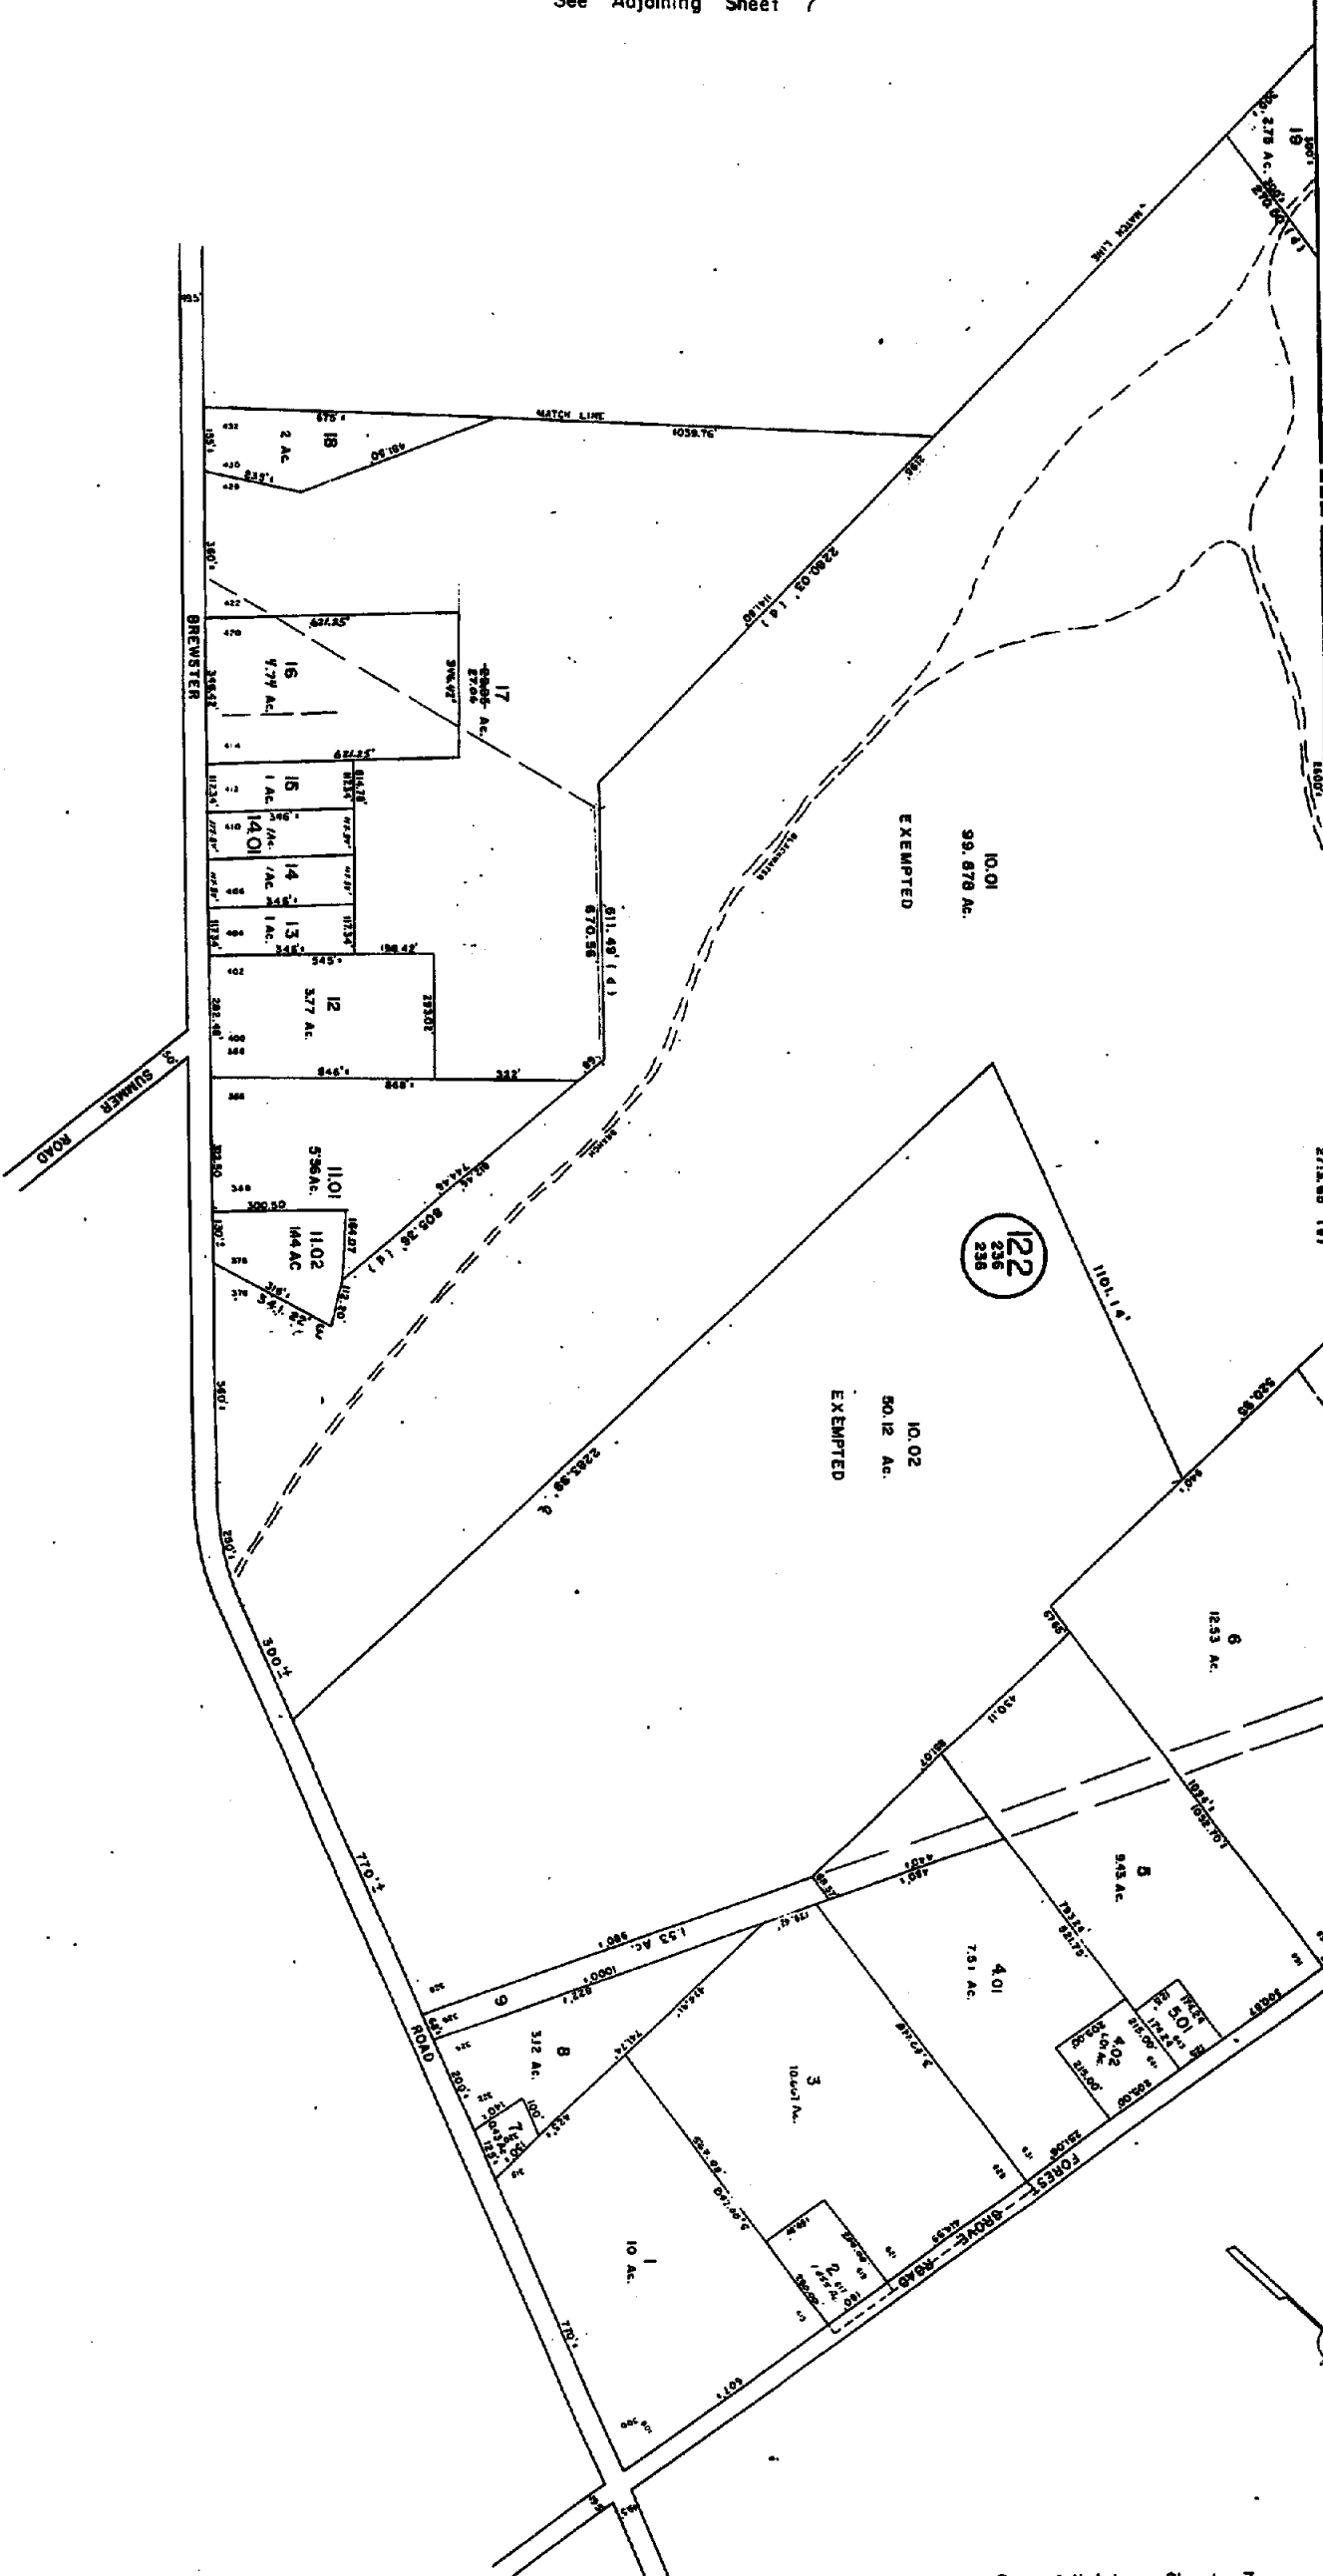

See Adjoining Sheet 13

See Adjoining Sheet 8

438 6

See Adjoining Sheet 3

FOR THE BOARD OF TAXATION OF THE BOROUGH OF BUENA

PREPARED BY A. E. BERNARD

DATE: JANUARY 1, 1973

SCALE: 1" = 200'

PRICE: WALKER ASSOCIATES

RESIDENTS: N.J.

TAX MAP

BOROUGH OF BUENA

ATLANTIC COUNTY, NEW JERSEY

JANUARY 1, 1973

SCALE: 1" = 200'

PRICE: WALKER ASSOCIATES

RESIDENTS: N.J.

UPDATED BY A. E. BERNARD DATED 11-17-72

REVISOR BY W.C. KIRSCH L.S. 12366 5-27-86