


9-21

466

Building setbacks
From street is minimum
From side property lines
is minimum

Two applications asphalt
Oil and Cover
Typical Section
Scale 1"=9'

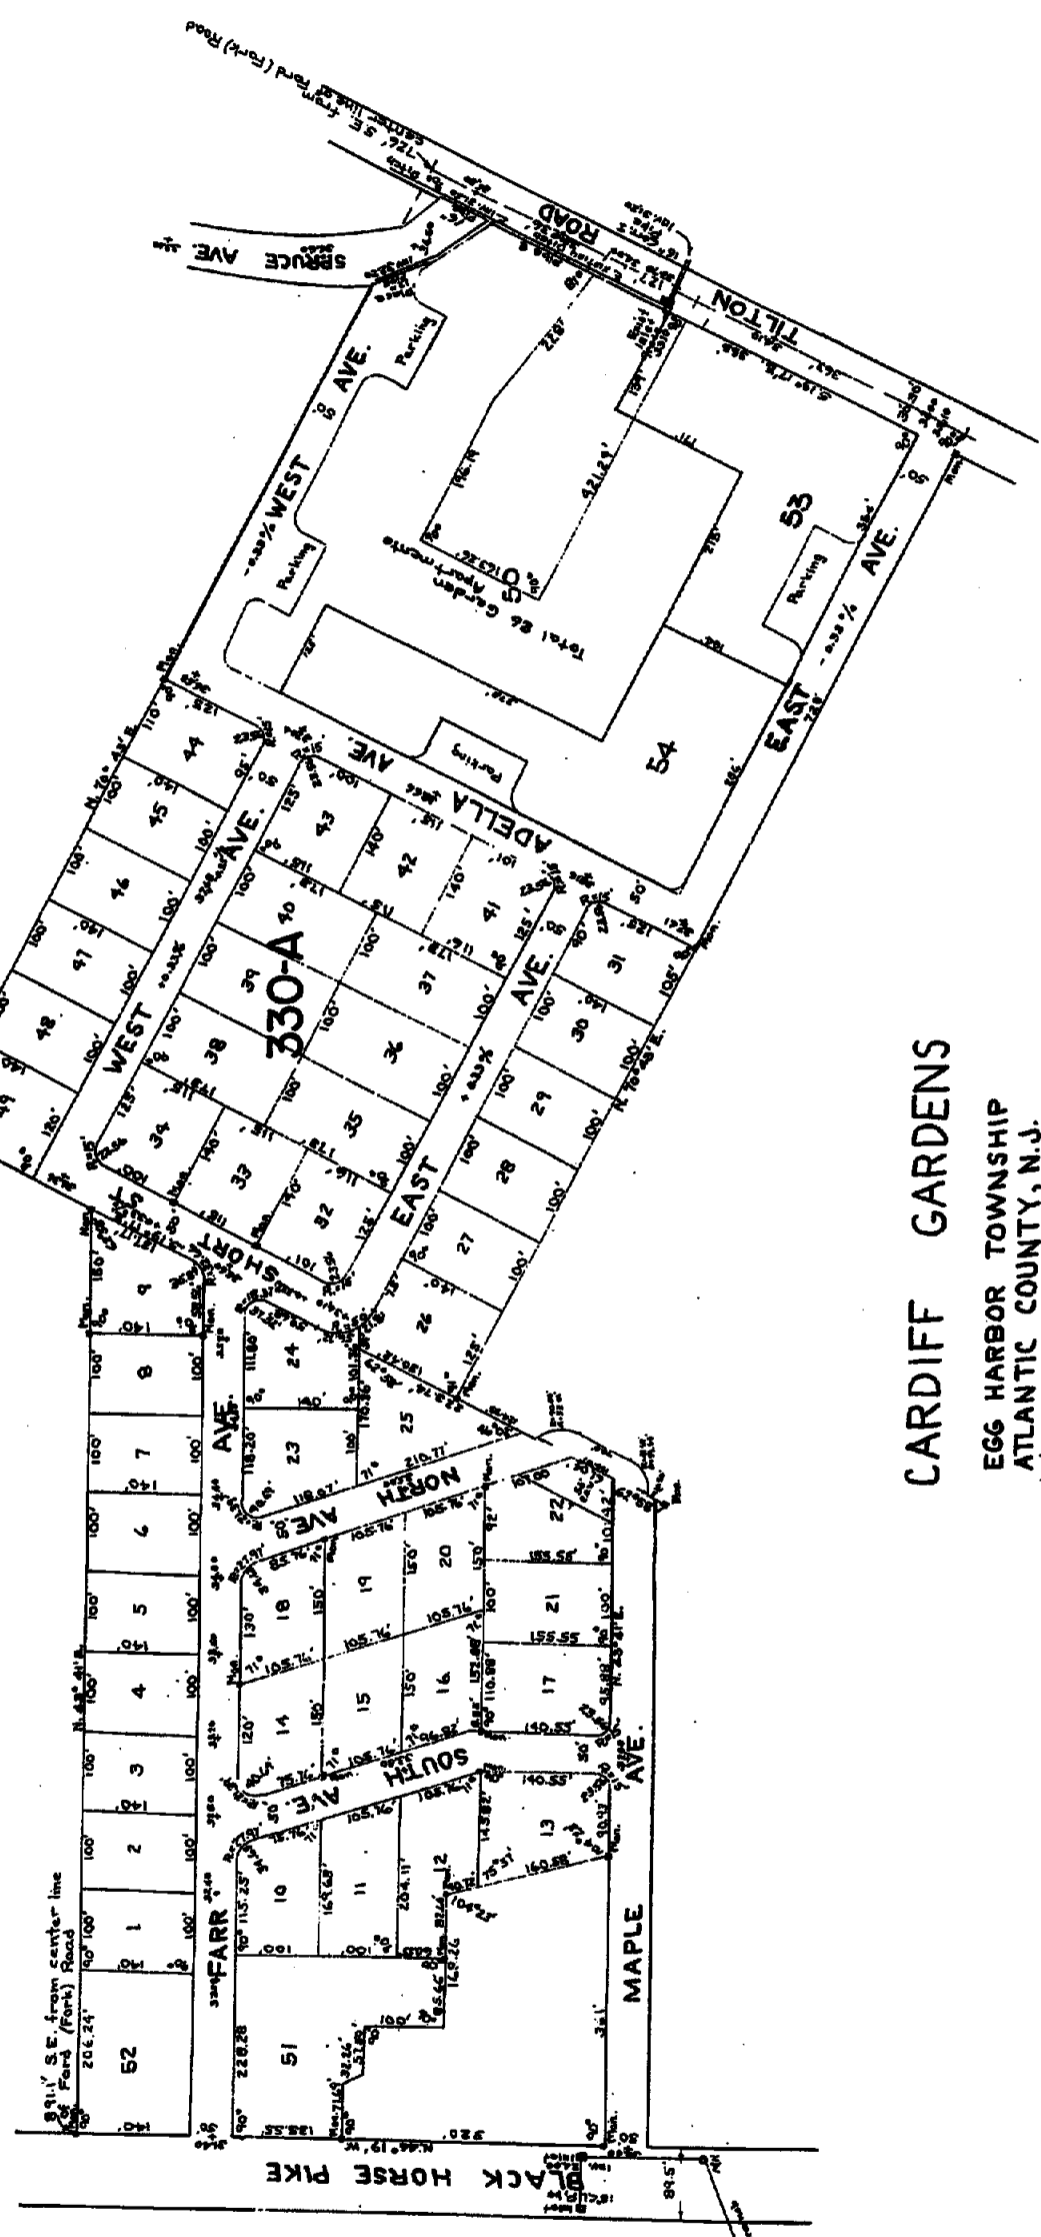

CARDIFF GARDENS

EGG HARBOR TOWNSHIP
ATLANTIC COUNTY, N.J.
Lots 1-18, Block 125-A, Lot 2 Block
125-A, Block 126-A, Township Tax Map
Scale 1"=100', January 1965

I hereby certify that this Map and Survey
has been made under my immediate supervision
and compliance with the laws of New Jersey.
I declare that the monuments have been
set as shown hereon.

[Signature]
P.E. & Surveyor
Dec. 14, 1965

Approved by The Planning Board of Egg
Harbor Township under authority of
Resolution Number

Date 9-28-65 Secretary
[Signature]

Authorized as to the title and filing of
this Map.
[Signature] owner

Sworn and Subscribed to before me
this 24th day of September 1965.
[Signature]
Notary Public for N.J.
Comm. expires 3-23-1970

I have carefully examined this Map and
find it conforms with the laws of the state
and the Municipal Ordinances and requirements
applicable thereto.
8/24/65 *[Signature]* 4412406
Municipal Engineer for
Egg Harbor Township.

This Map accepted and approved by The
Township Committee of Egg Harbor
Township N.J. under authority of
Resolution Number
[Signature]
Township Clerk 9-21-65