


FOLSON OF ATLANTIC COUNTY BOROUGH

SHEET 10

SHEET 16

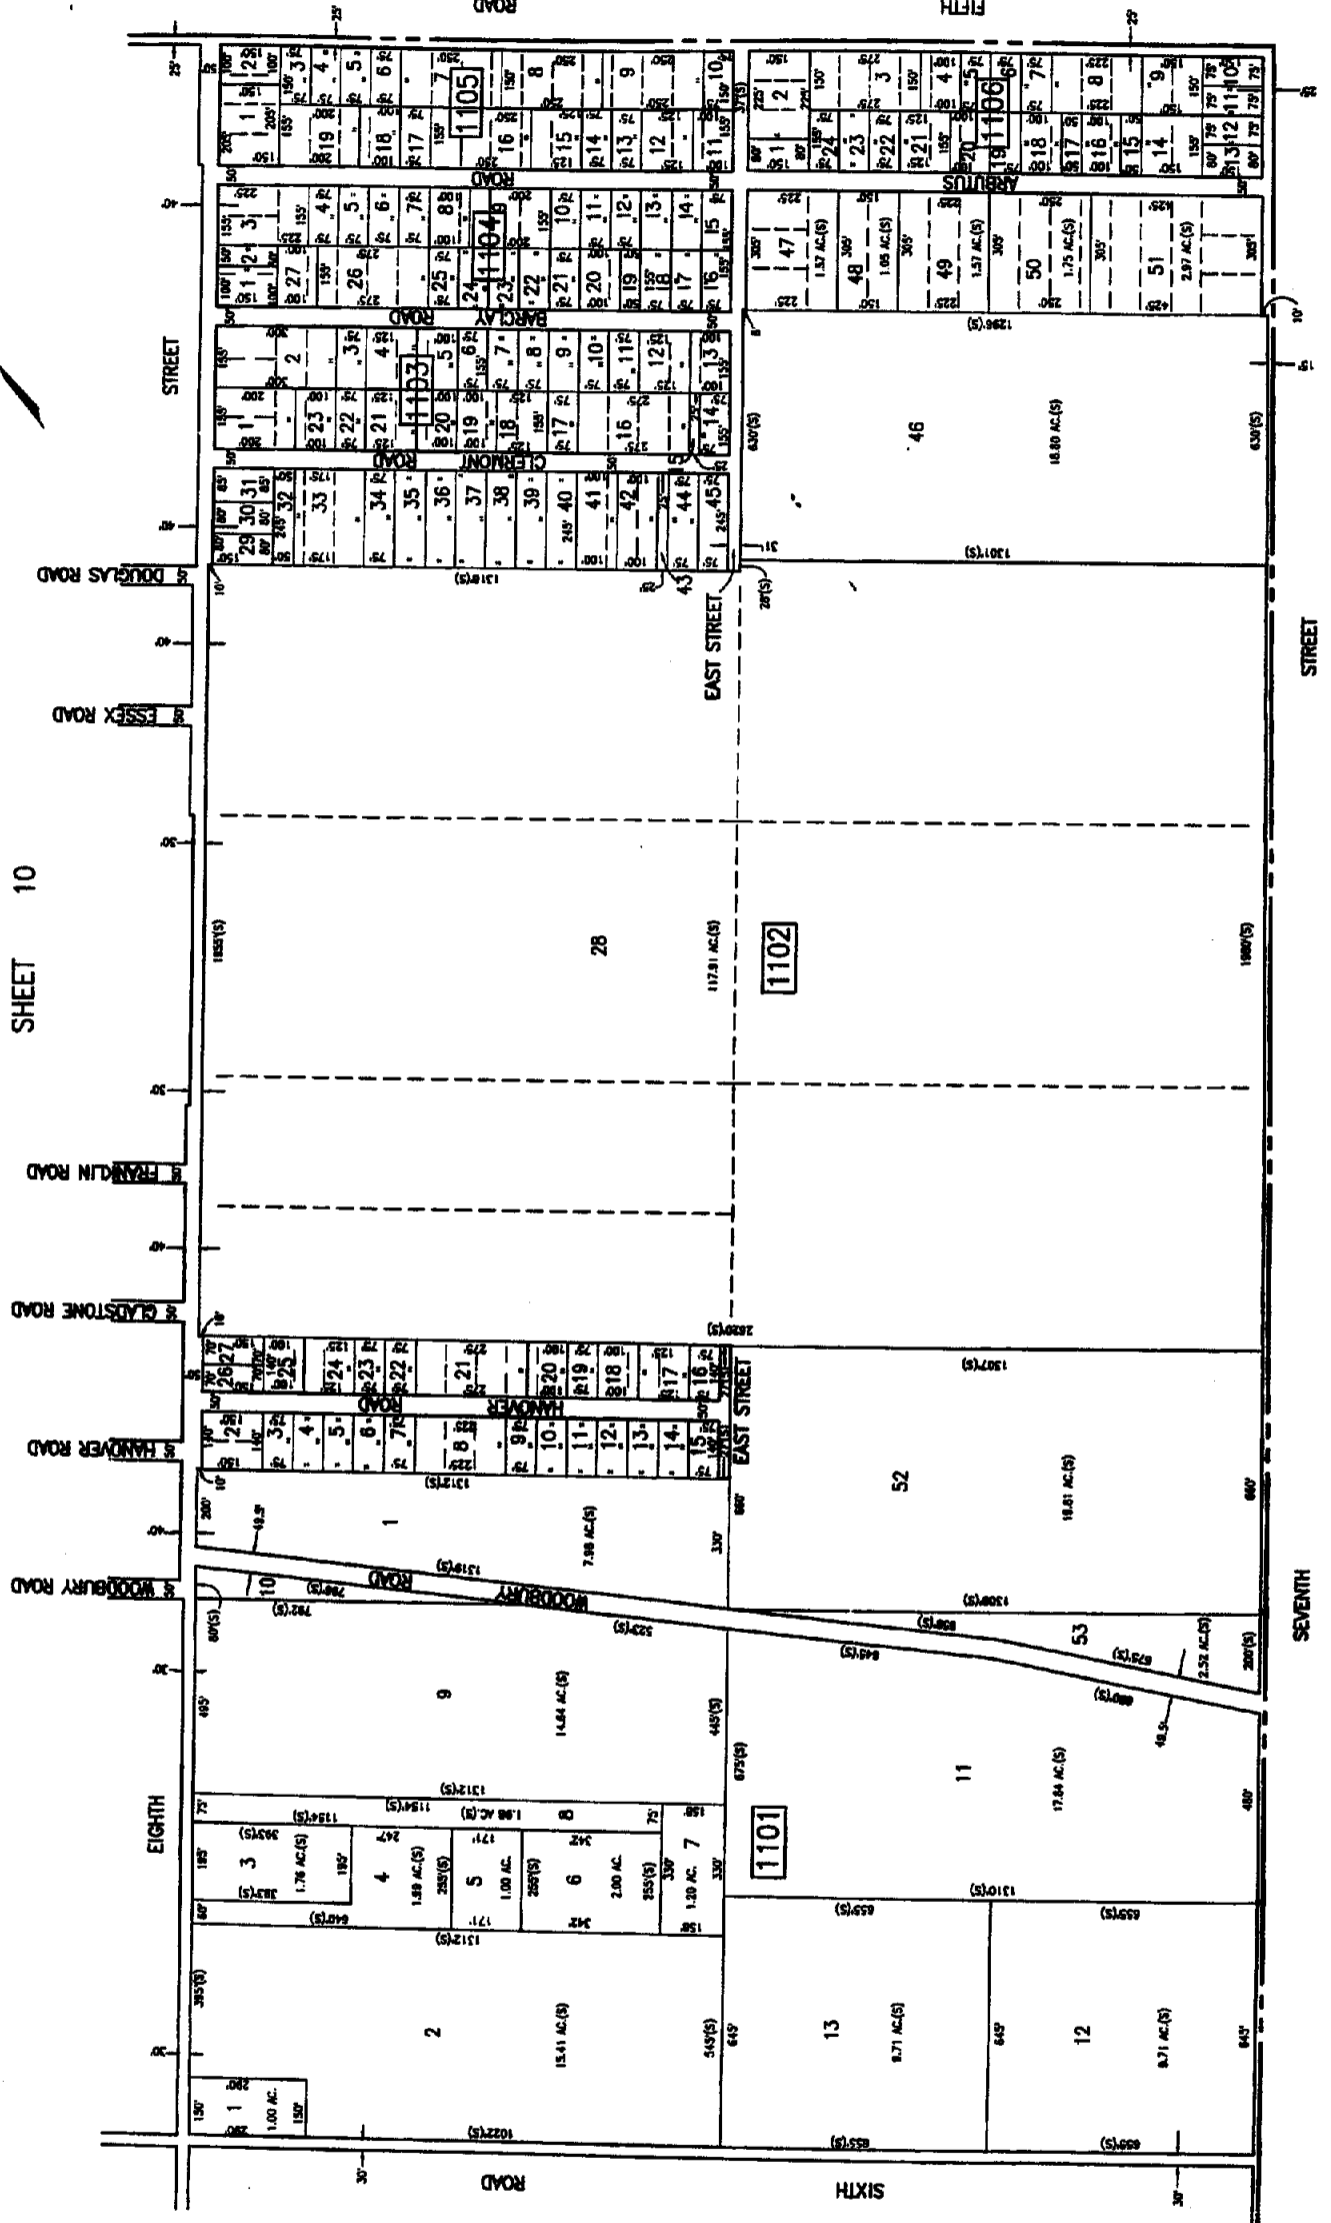

\* ALL LOTS WHICH DO NOT HAVE DEED DIMENSIONS SHOWN WERE SCALED DURING TAX MAP PREPARATION IN 1989 \*

TAX MAP  
TOWNSHIP OF BUENA VISTA  
ATLANTIC COUNTY, NEW JERSEY  
SCALE: 1" = 500' (600' HORIZONTAL)  
CHRIS R. REHMANN  
PROFESSIONAL SURVEYOR & LAND ENGINEER  
NEW JERSEY LICENSE NO. 17119  
HARRISON, NEW JERSEY

THE COUNTY TOWNSHIP OF BUENA VISTA  
TOWNSHIP OF BUENA VISTA  
ATLANTIC COUNTY, NEW JERSEY  
SCALE: 1" = 500' (600' HORIZONTAL)  
CHRIS R. REHMANN  
PROFESSIONAL SURVEYOR & LAND ENGINEER  
NEW JERSEY LICENSE NO. 17119  
HARRISON, NEW JERSEY