


SHEET 13

SHEET 6

SHEET 7

SHEET 15

14

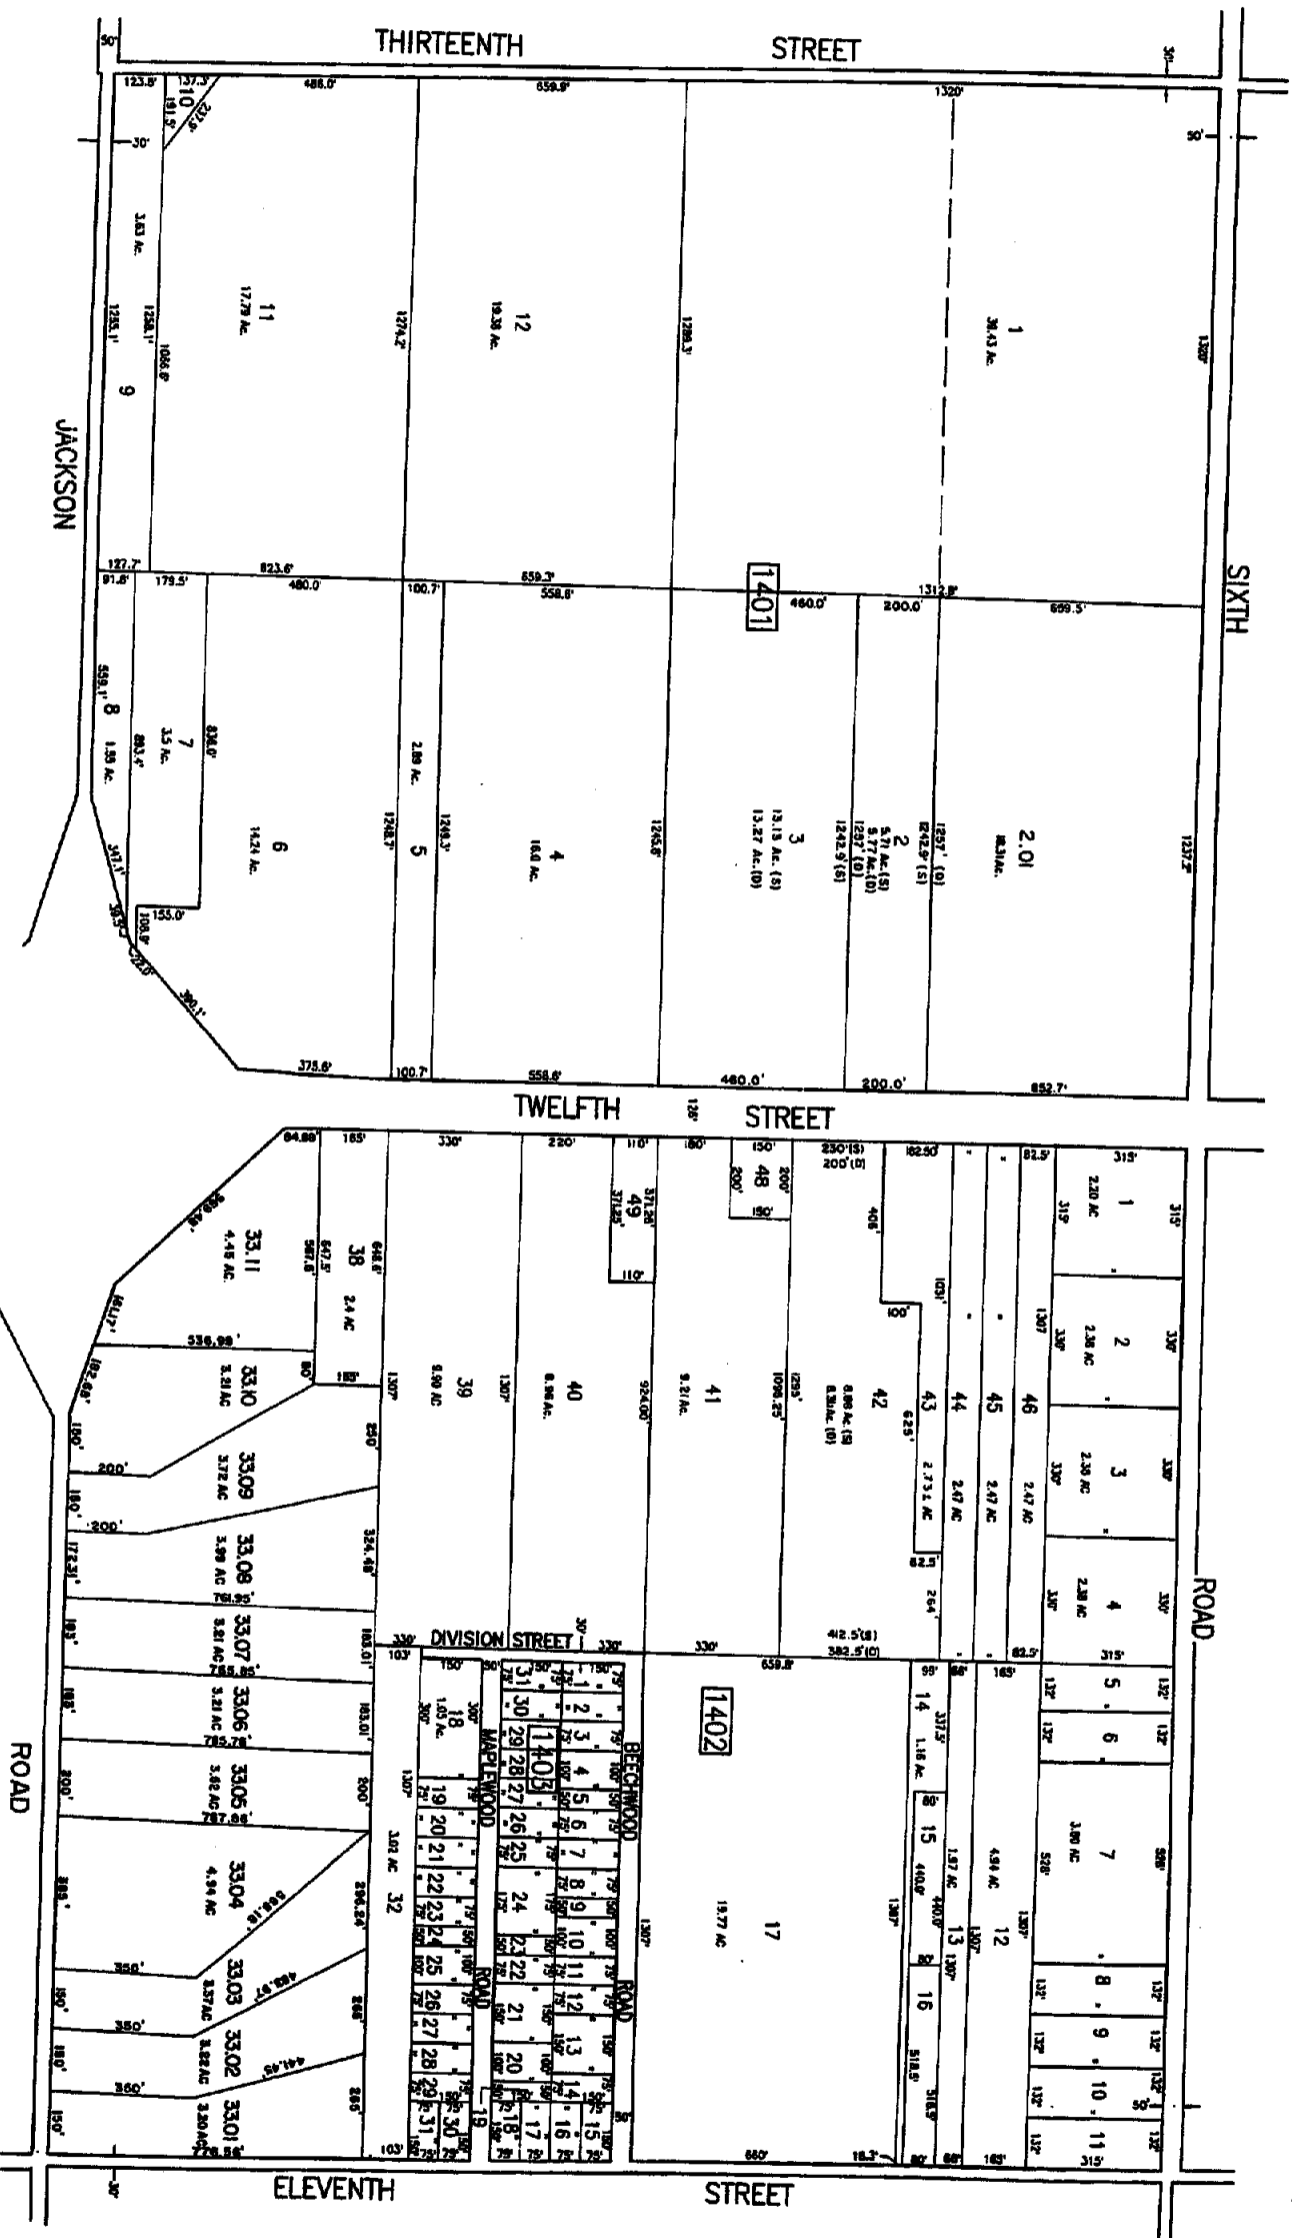

REV. 1/20/04
REV. 10/27/04
REV. 07/20/04

SHEET 18

THE BOARD OF TAXATION OF THE TOWNSHIP OF BUENA VISTA, NEW JERSEY, HAS APPROVED THIS MAP FOR THE PURPOSES OF THE TAX MAP ACT, N.J.S.A. 54:27-1 ET SEQ. AND THE BOARD OF TAXATION OF THE TOWNSHIP OF BUENA VISTA, NEW JERSEY, HAS APPROVED THIS MAP FOR THE PURPOSES OF THE TAX MAP ACT, N.J.S.A. 54:27-1 ET SEQ.

Chris R. Rehmann
Chris R. Rehmann, Esq.
TAX MAP ACT, N.J.S.A. 54:27-1 ET SEQ.

TAX MAP
TOWNSHIP OF BUENA VISTA
ATLANTIC COUNTY, NEW JERSEY
SCALE: 1" = 200'
DATE: JANUARY 1999

CHRIS R. REHMANN
PROFESSIONAL LAND SURVEYOR
100 WEST LINDEN AVE. 5TH FL.
ATLANTIC CITY, NJ 08401
TEL: 609-342-1111

471