


SHEET 10

SHEET 11

16

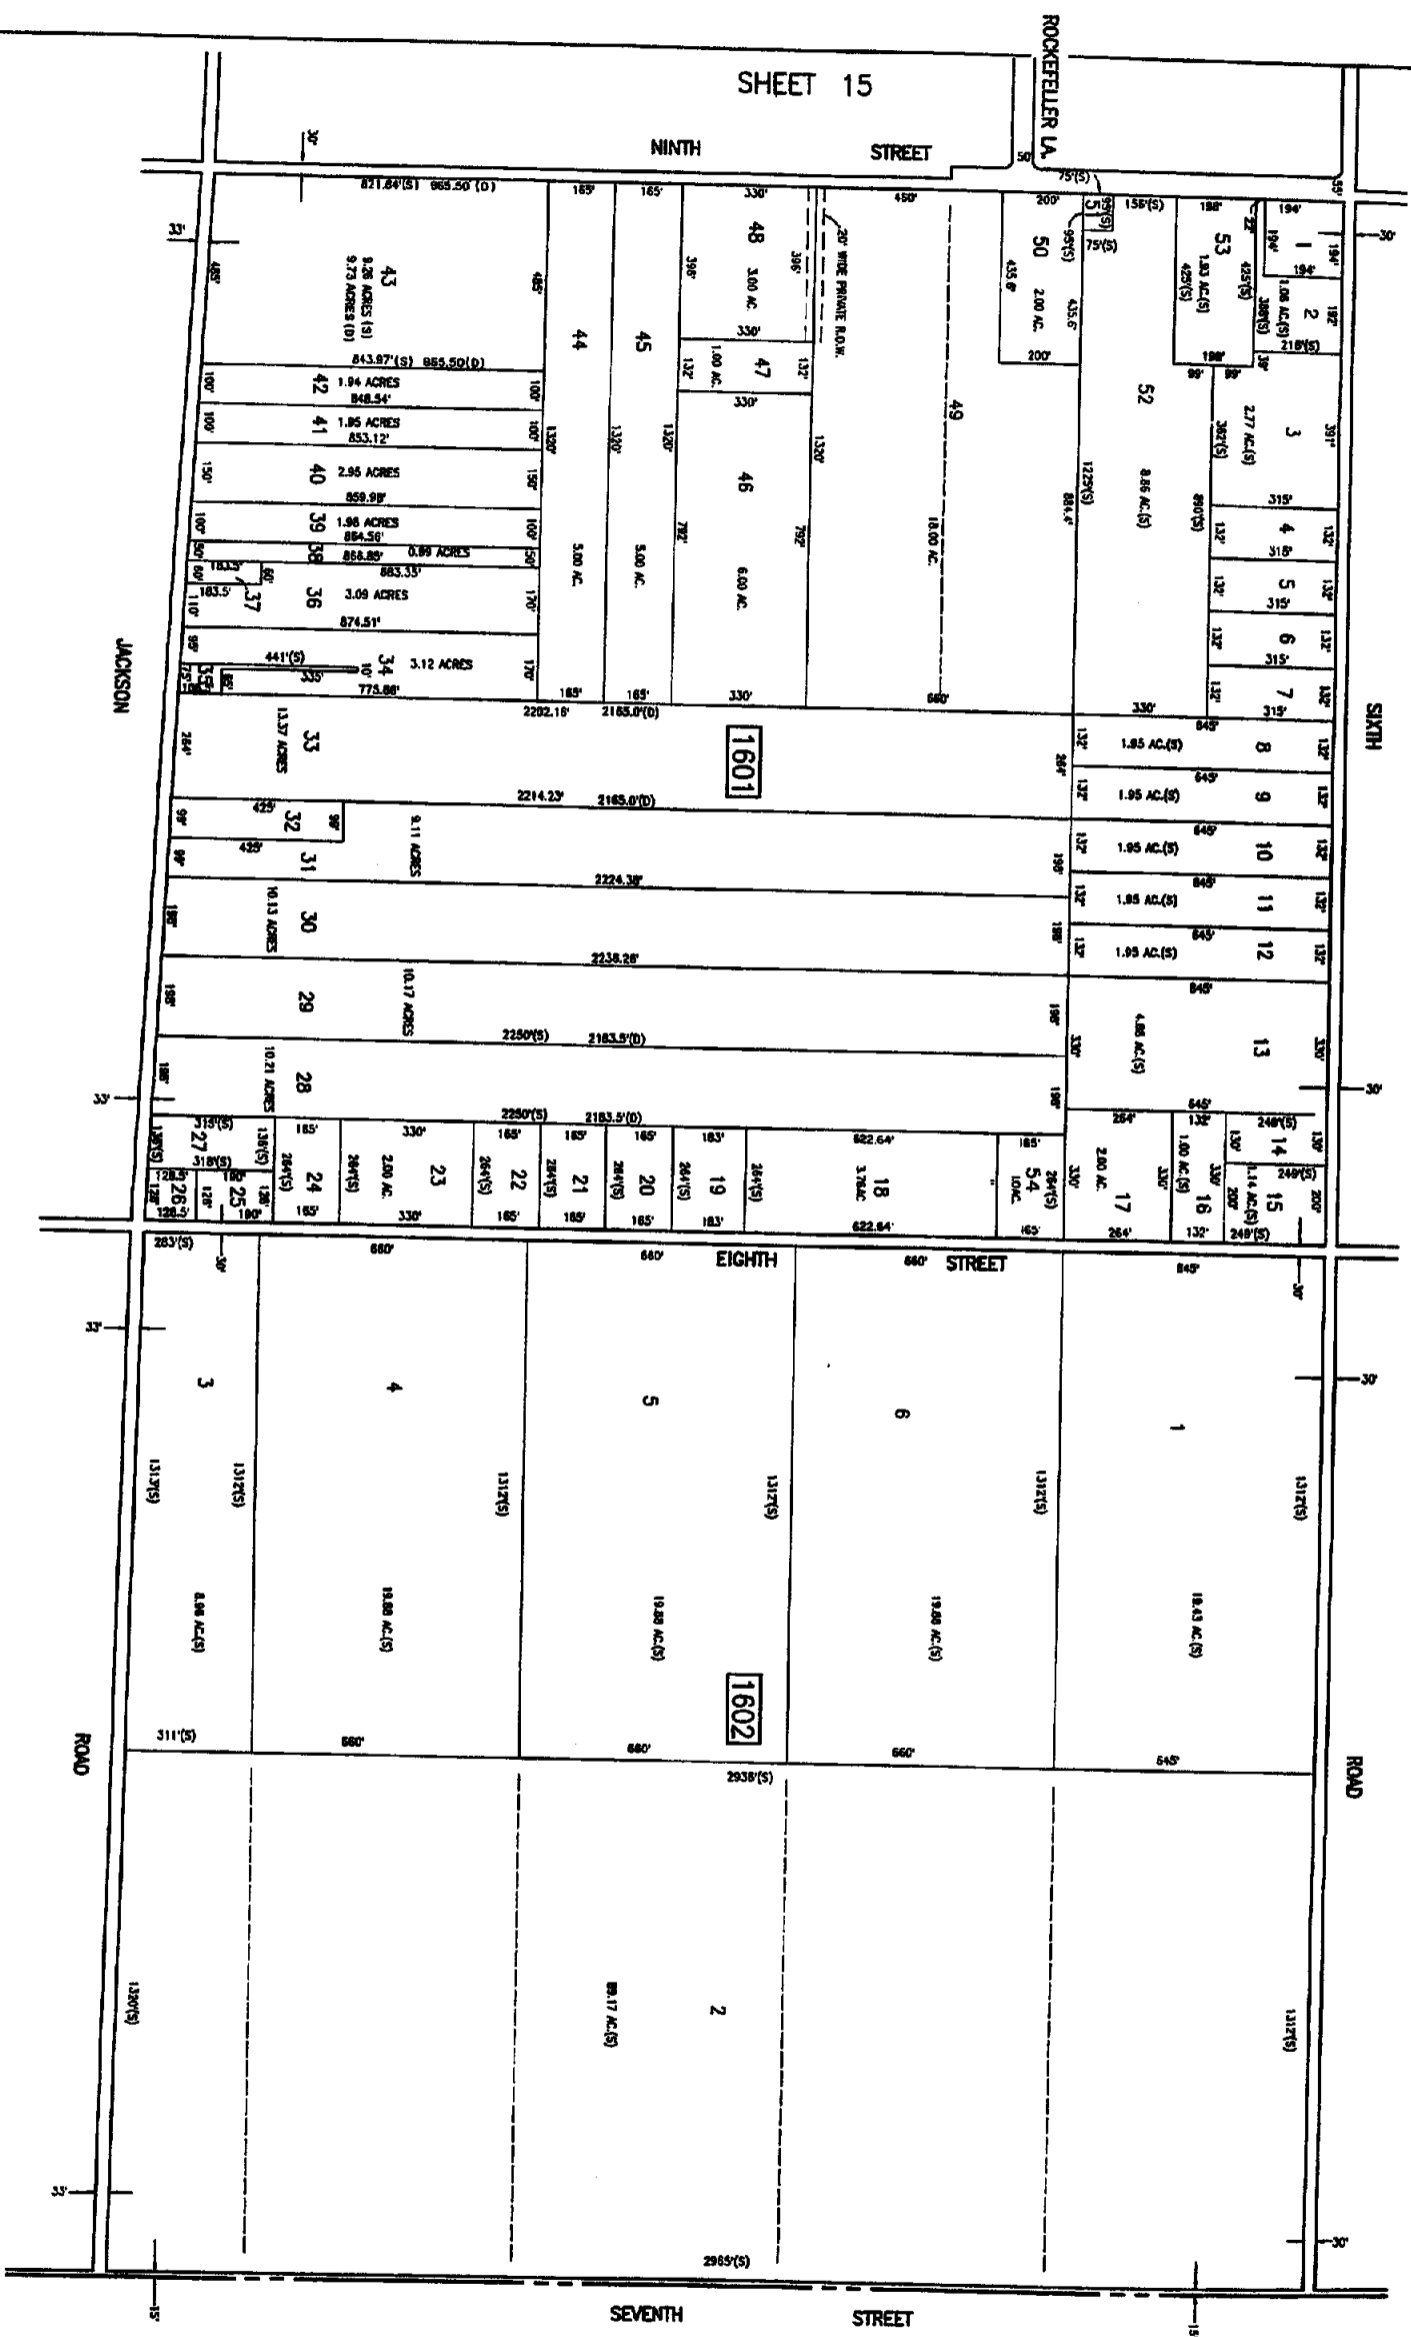

SHEET 20

"ALL LOTS WHICH DO NOT HAVE BEEN DIMENSIONED SHOWN WERE SCALED DURING TAX MAP PREPARATION IN 1989"

THE DIRECTOR OF THE BUREAU OF REVENUE  
 STATE OF NEW JERSEY  
 DIVISION OF TAXATION  
 100 WEST WASHINGTON ST., 10TH FLOOR  
 NEWARK, N.J. 07102  
 TEL: 973-992-2000 FAX: 973-992-2001  
 TOLL FREE: 1-800-955-5277

TAX MAP  
 TOWNSHIP OF BUENA VISTA  
 ATLANTIC COUNTY, NEW JERSEY  
 SHEET P - 200 (REV. JANUARY 1988)  
 CHRIS R. REHMANN  
 PROFESSIONAL ENGINEER & LAND SURVEYOR  
 NEW JERSEY LICENSE NO. 17115  
 440 WEST WASHINGTON ST., 10TH FLOOR  
 NEWARK, N.J. 07102  
 473

TOWNSHIP OF HAMILTON  
ATLANTIC COUNTY