

19  
476


SHEET 20

SHEET 15

SHEET 18

SHEET 25

SHEET 24

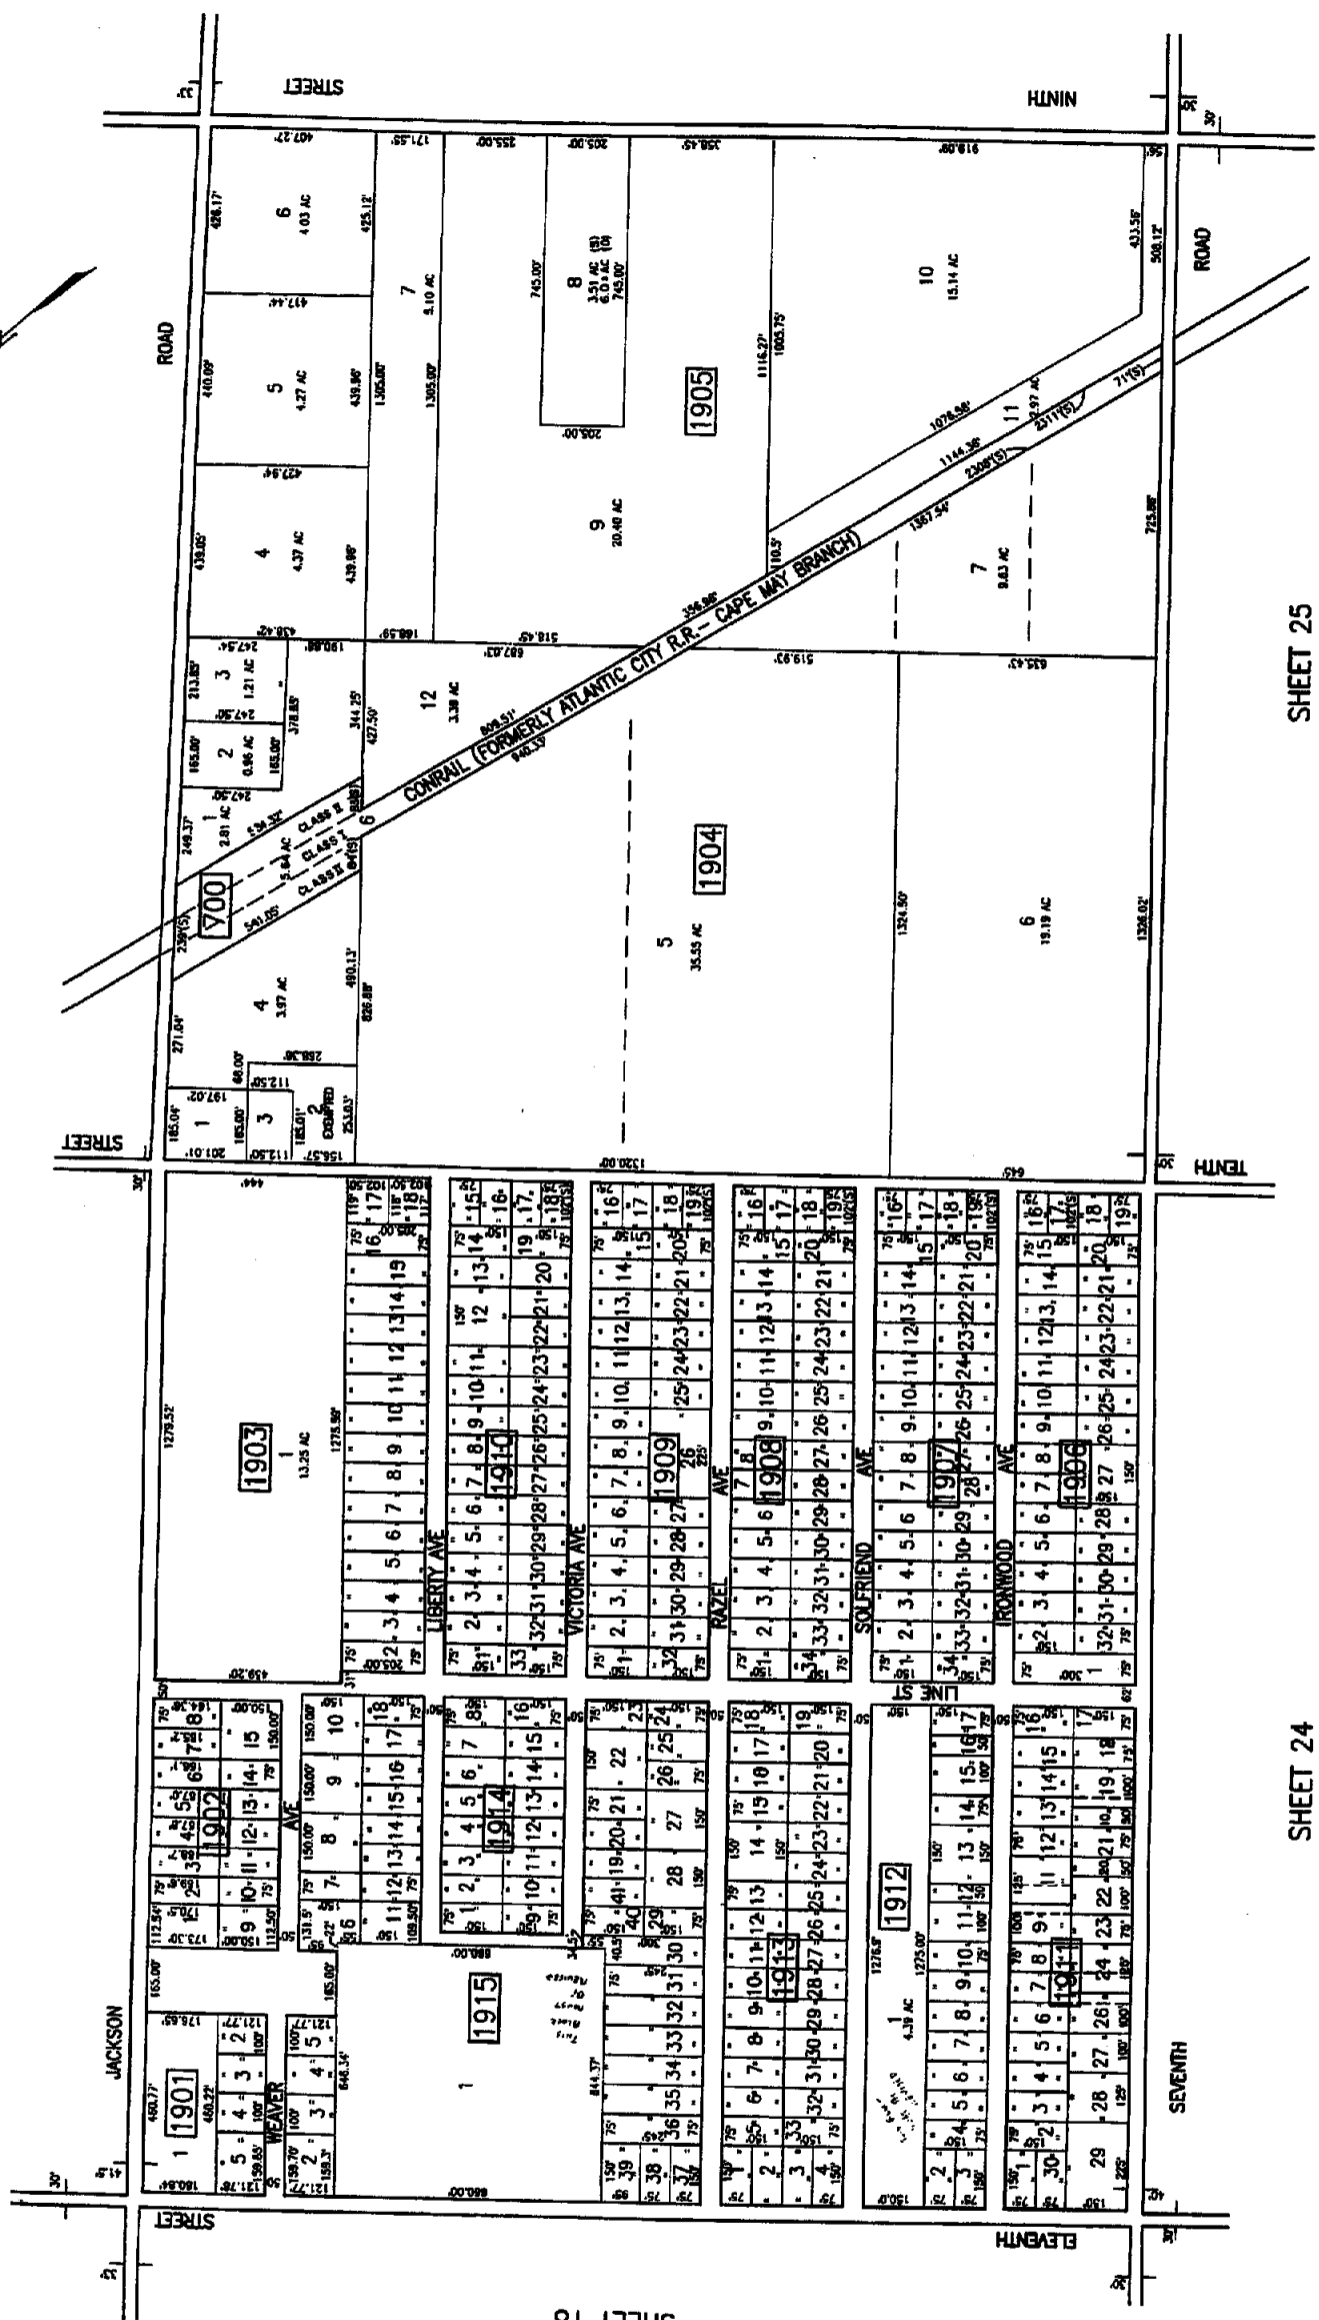

TAX MAP  
 TOWNSHIP OF BUENA VISTA  
 ATLANTIC COUNTY, NEW JERSEY  
 SCALE 1" = 50' DATE JANUARY 1988  
 CHRIS R. REHMANN  
 PROFESSIONAL ENGINEER & LAND SURVEYOR  
 100 JIMMY LORING BLVD. 17119  
 PHILADELPHIA, PA 19102

THE TOWNSHIP OF BUENA VISTA  
 OFFICE OF THE TAX MAP  
 IS HEREBY ADVISED THAT THE  
 PREPARED AS A PUBLIC SERVICE TO THE  
 RESIDENTS OF BUENA VISTA AND IS NOT  
 TO BE USED FOR ANY OTHER PURPOSE  
 WITHOUT THE WRITTEN PERMISSION OF THE  
 TAX MAP OFFICE.  
 PREPARED BY  
 CHRIS R. REHMANN, P.E.  
 100 JIMMY LORING BLVD., PHILADELPHIA, PA 19102