

23
480

SHEET 30

SHEET 24

STATE HIGHWAY 54 (TWELFTH STREET) BUENA-HAMMONTON ROAD

RANCH RD


LEIGHORN RD

SHEET 31

SHEET 18

SHEET 29

SHEET 22

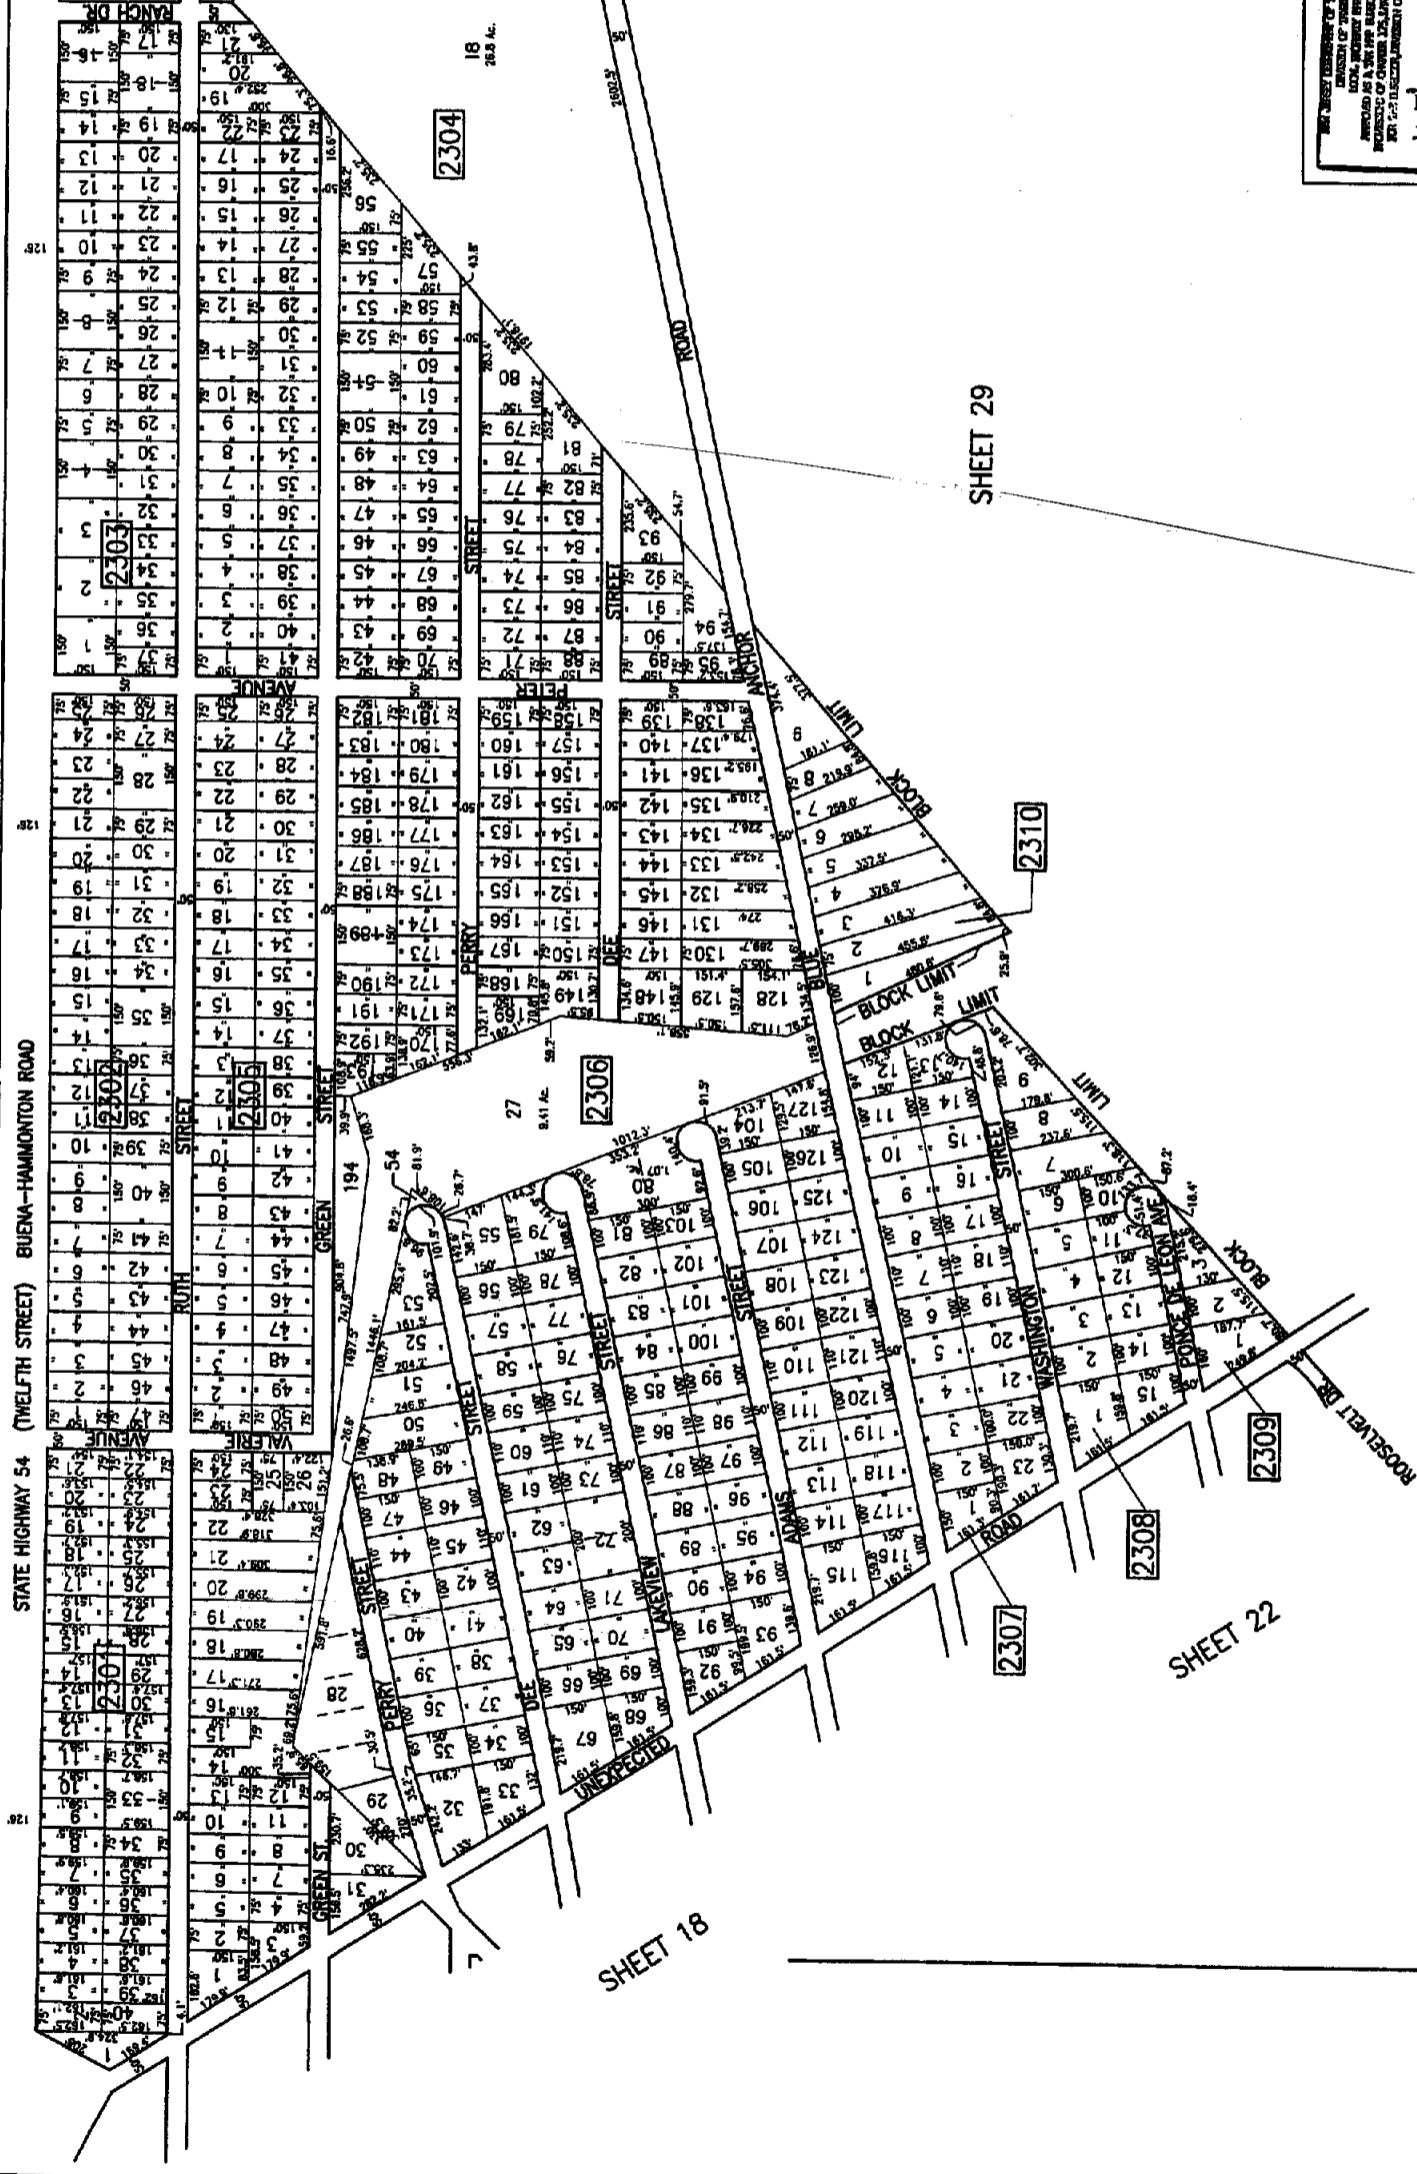

TAX MAP
TOWNSHIP OF BUENA VISTA
 ATLANTIC COUNTY, NEW JERSEY
 SCALE: 1"=200' DATE: JANUARY 1989
CHRIS R. REHMANN
 PROFESSIONAL ENGINEER & LAND SURVEYOR
 NEW JERSEY LICENSE NO. 17119
 HARRISON, NEW JERSEY 08033

THE JERSEY DEPARTMENT OF TREASURY
 DIVISION OF TAXATION
 HAS REVIEWED THIS MAP
 AND APPROVES IT AS TO THE
 ACCURACY OF THE DATA AND THE
 TECHNICAL QUALITY OF THE
 MAP AS PRESENTED TO THE
 DEPARTMENT OF TREASURY
 BY THE TOWNSHIP OF BUENA VISTA
 AND THE TOWNSHIP OF BUENA VISTA
 ENGINEER & LAND SURVEYOR
 CHRIS R. REHMANN, P.E., L.S.
 NEW JERSEY LICENSE NO. 17119
 HARRISON, NEW JERSEY 08033