


31  
488

SINITH ST

SHEET 30

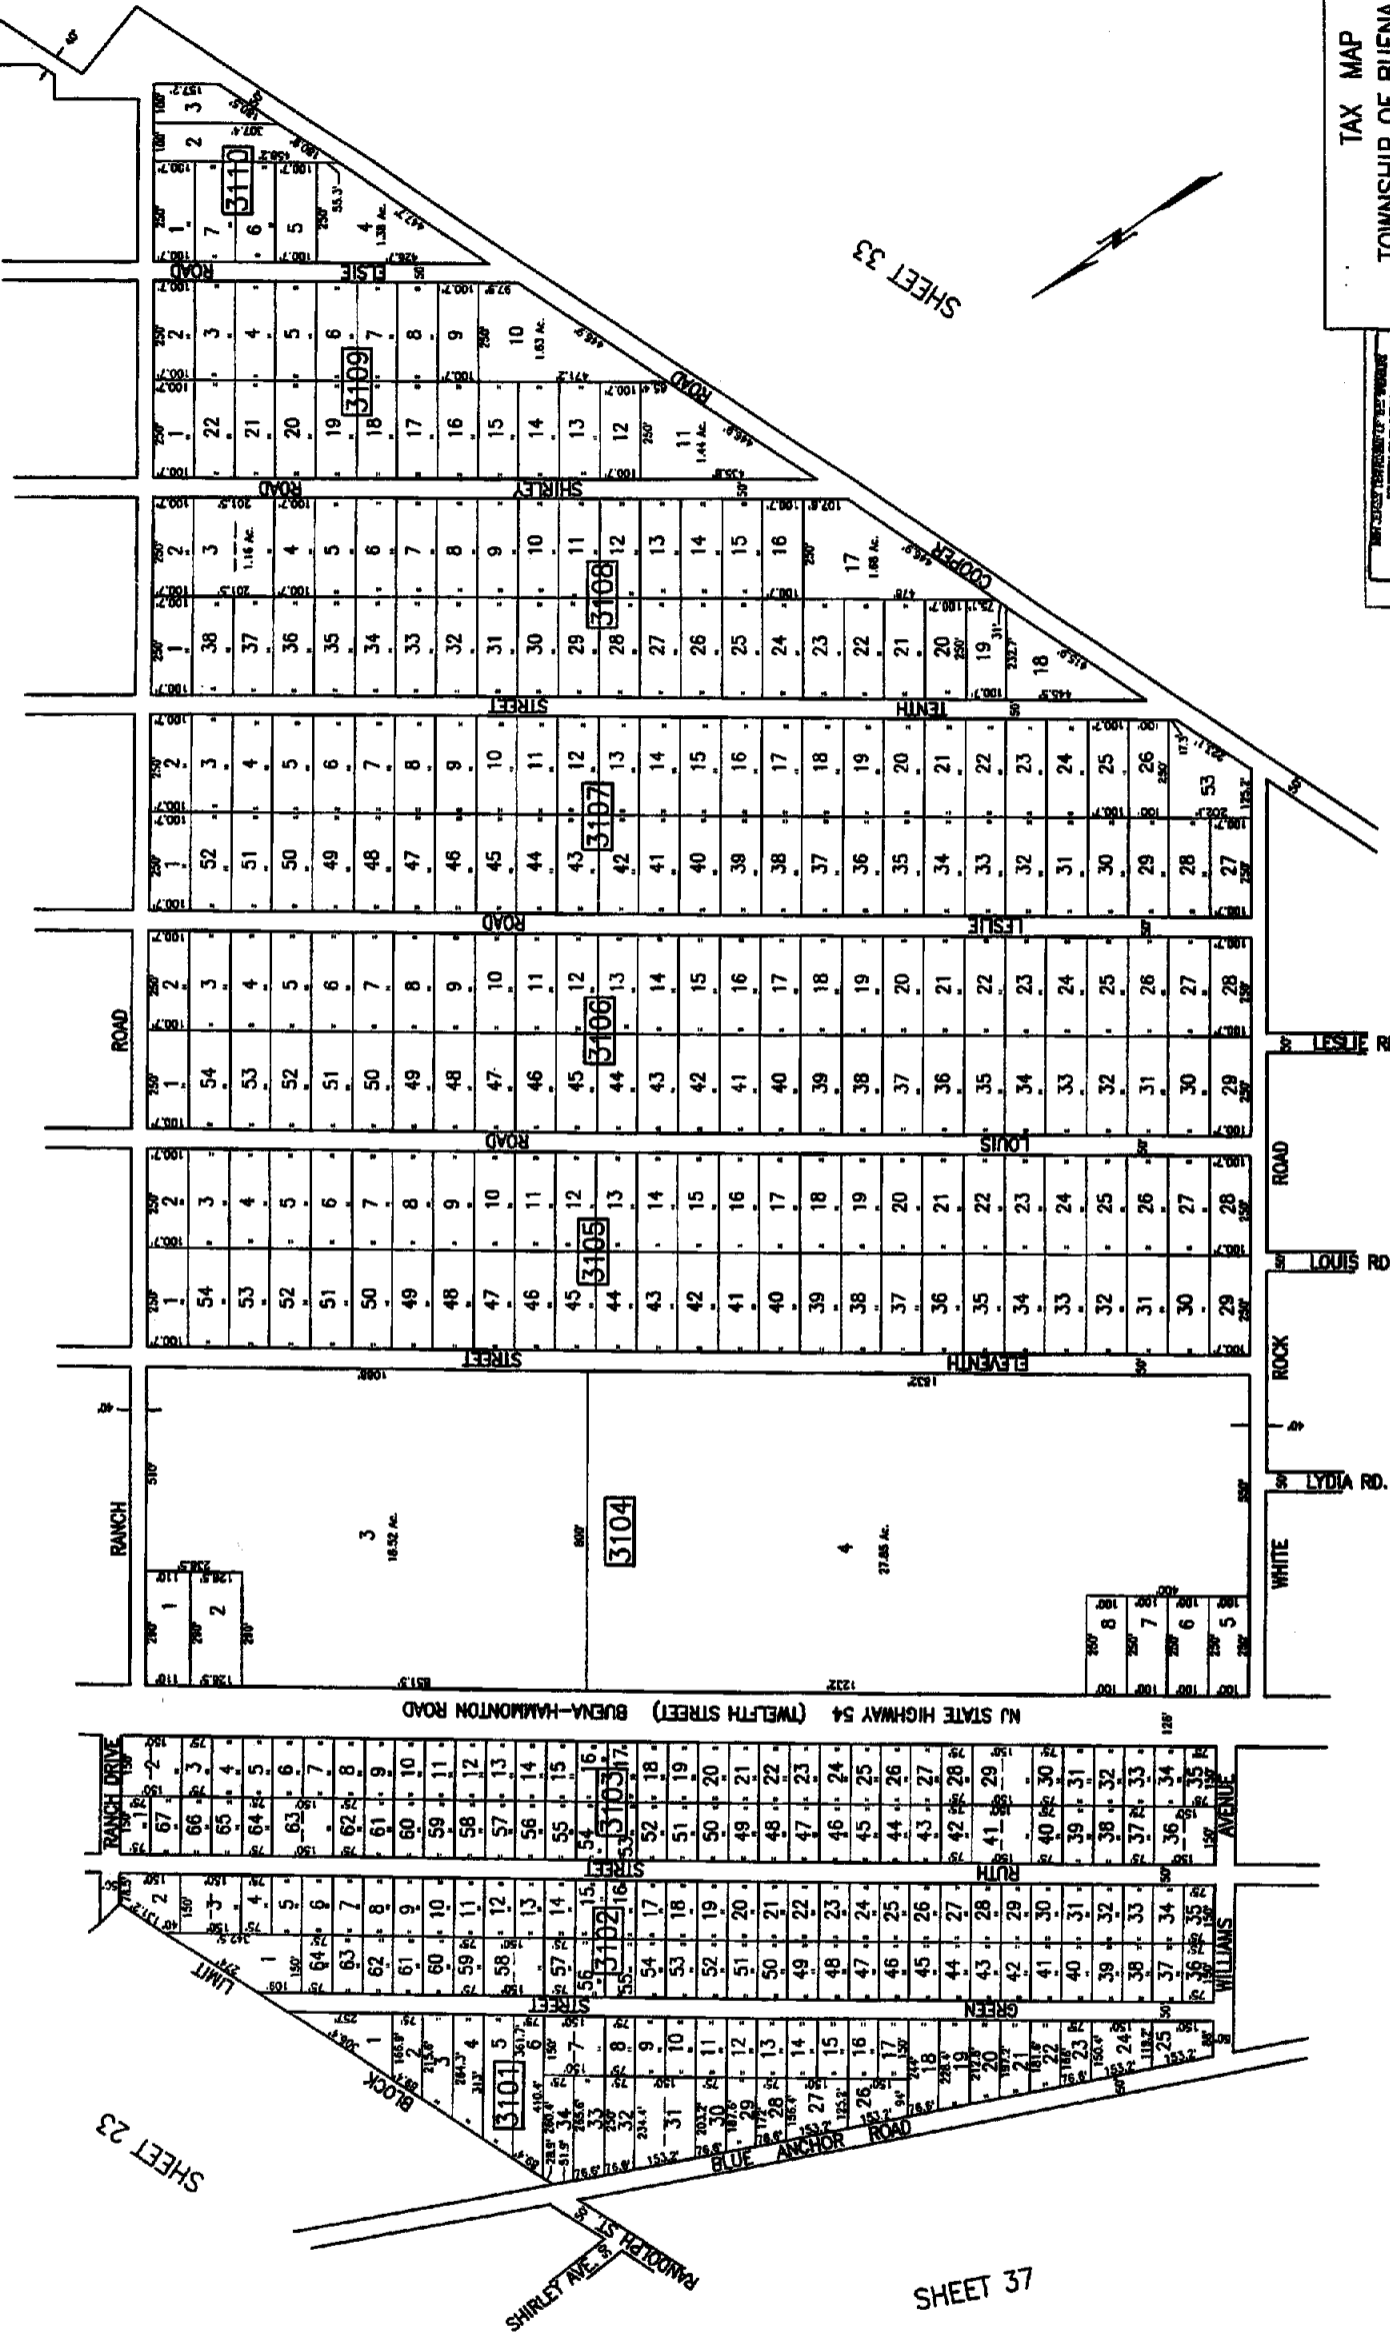

TAX MAP  
TOWNSHIP OF BUENA VISTA  
ATLANTIC COUNTY, NEW JERSEY  
SHEET P - 207 DATE JANUARY 1989

CHRIS R. REHMANN  
PROFESSIONAL CHARTERED & LICENSED SURVEYOR  
NEW JERSEY LICENSE NO. 11119  
P.O. BOX 1000, FREEHOLD, NJ 08020

THE TOWNSHIP ENGINEER'S REPRESENTATIVE  
TOWNSHIP OF BUENA VISTA  
ATLANTIC COUNTY, NEW JERSEY  
SHEET P - 207 DATE JANUARY 1989

APPROVED AS A TRUE AND CORRECT COPY OF THE ORIGINAL RECORD OF THE TOWNSHIP ENGINEER'S REPRESENTATIVE

CHRIS R. REHMANN, P.E., S.E.  
NEW JERSEY LICENSE NO. 11119  
P.O. BOX 1000, FREEHOLD, NJ 08020

SHEET 32