


SHEET 45
508

SHEET 43

SHEET 49

SHEET 50

SHEET 52

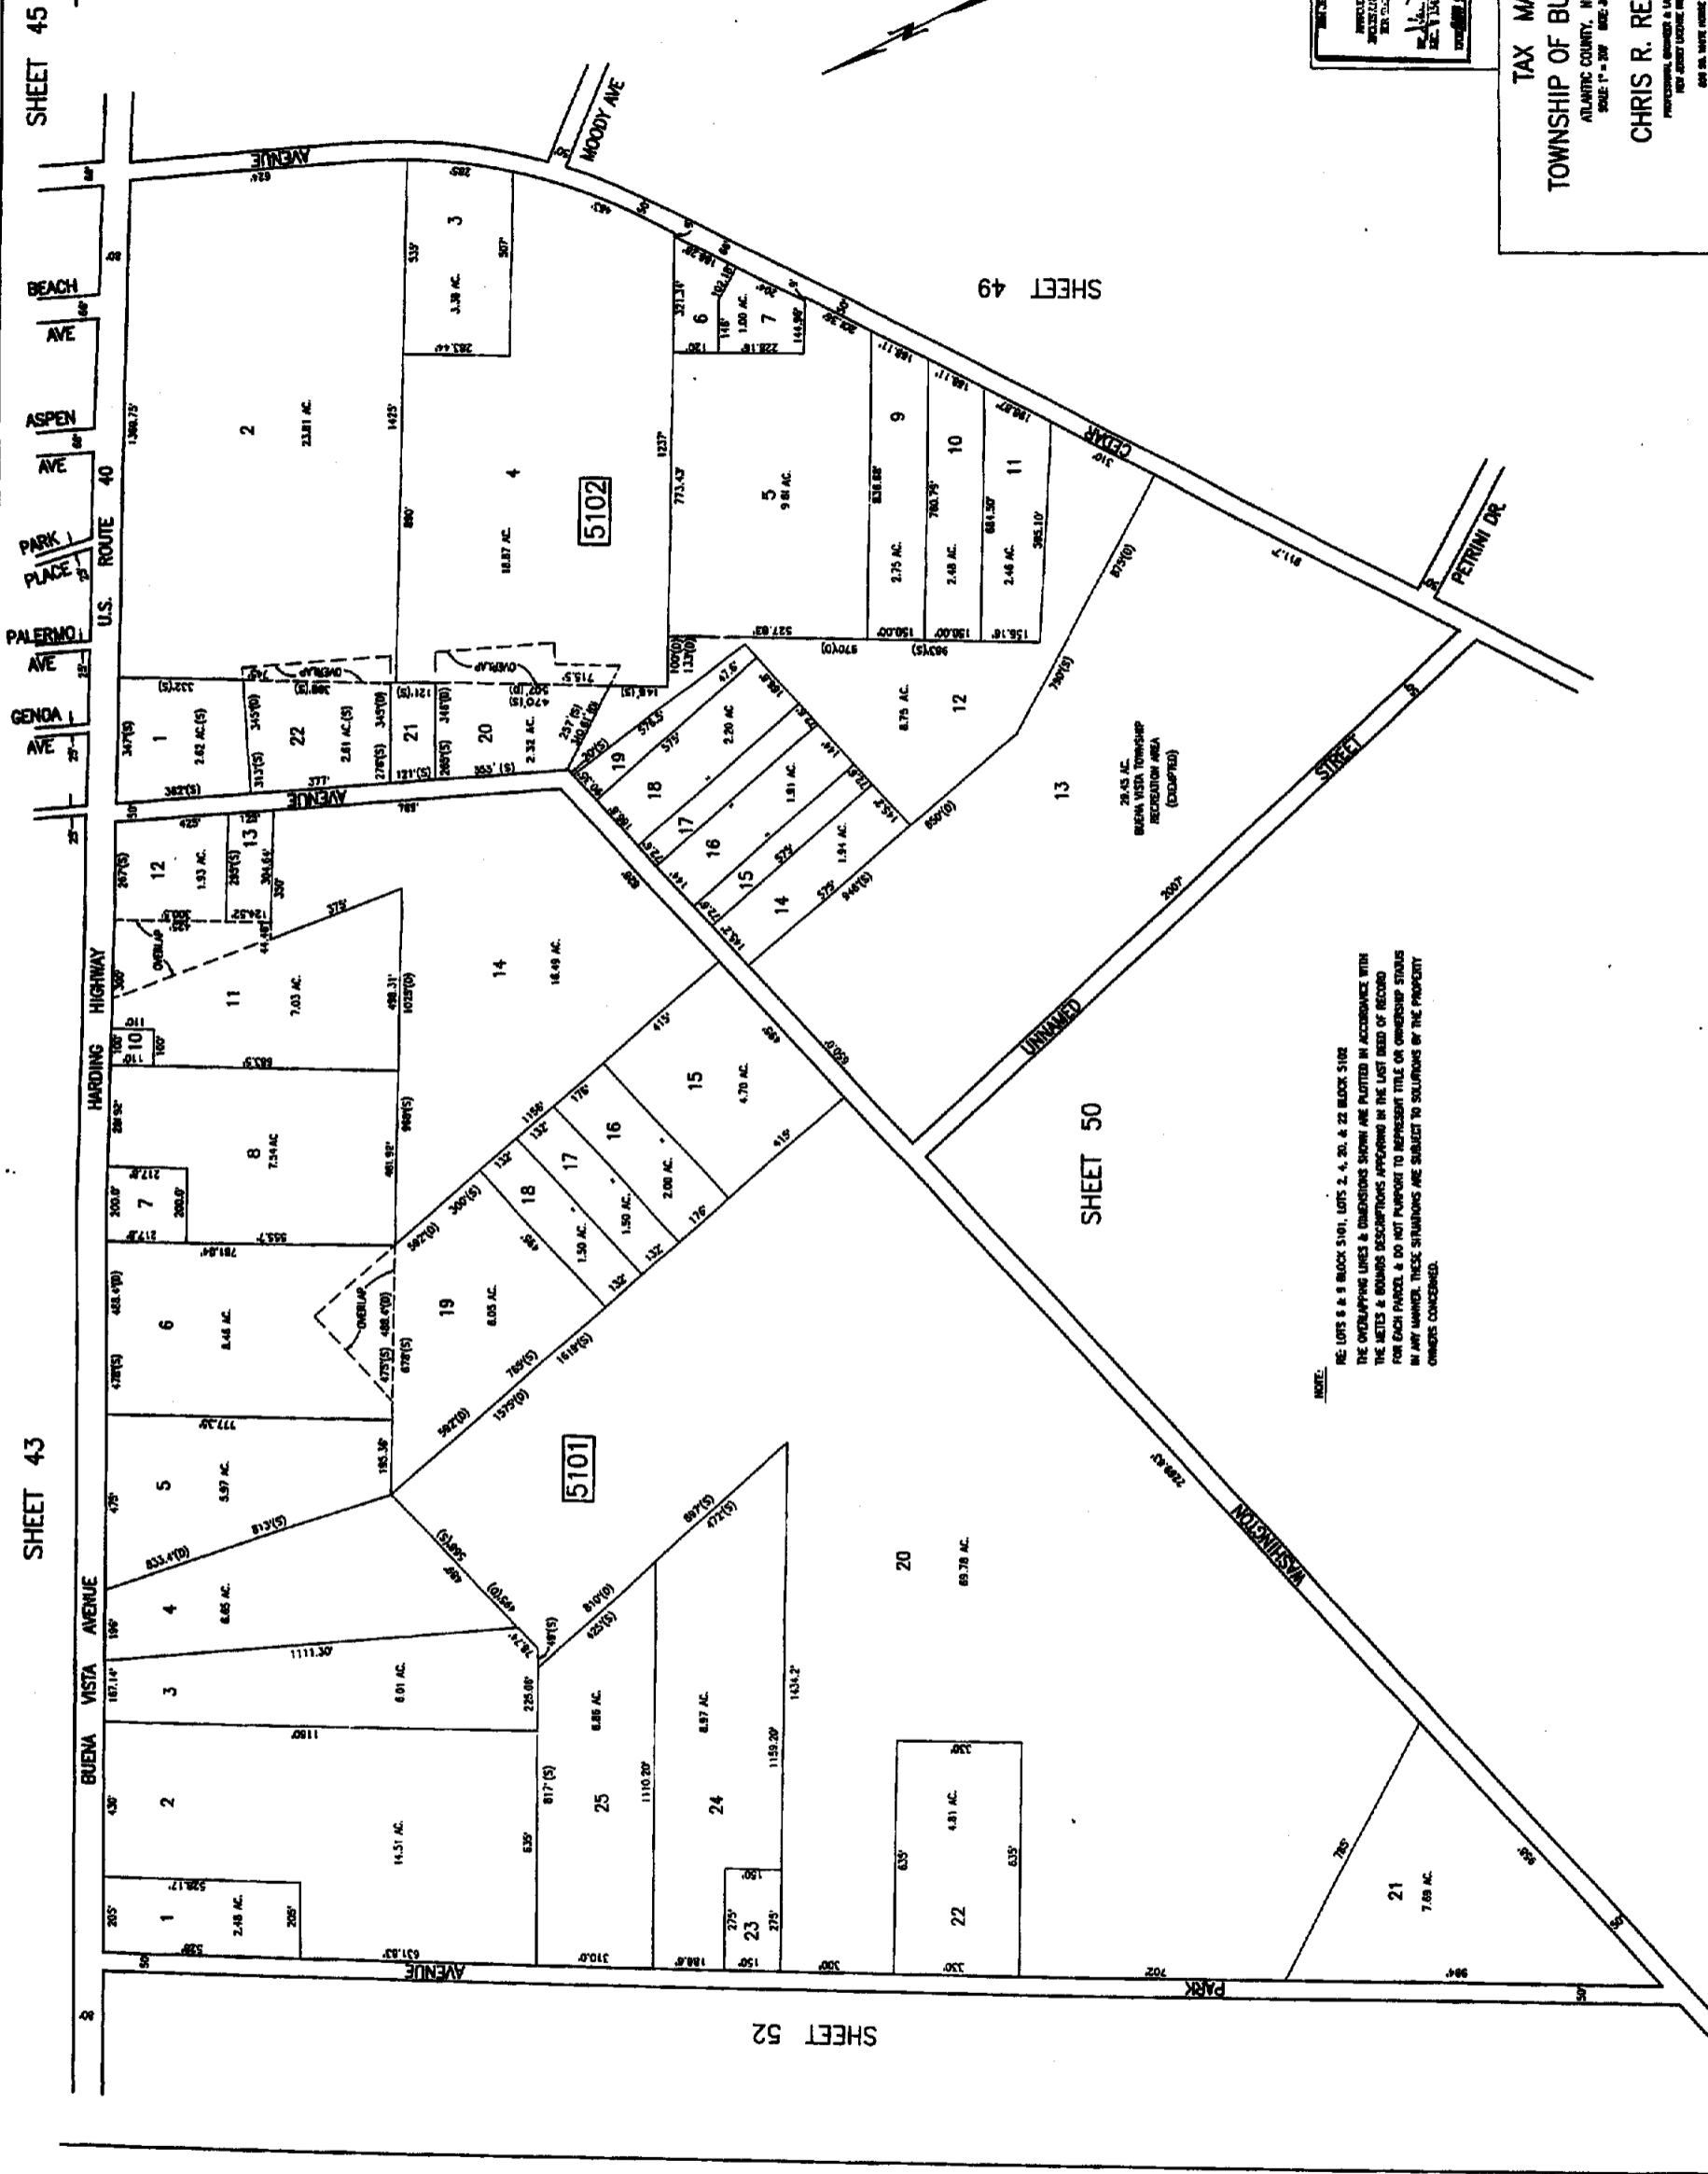

THE OFFICE TOWNSHIP OF BUENA VISTA
 COUNTY OF ATLANTIC
 APPROVED AS A TAX MAP PURSUANT TO THE
 PROVISIONS OF CHAPTER 123, LAWS OF 2002, AND
 BY THE BOARD OF TAXATION OF THE
 COUNTY OF ATLANTIC

CHRIS R. REHMANN
 PROFESSIONAL ENGINEER & LAND SURVEYOR
 NEW JERSEY LICENSE NO. 17119
 600 N. STATE STREET, 3RD FLOOR
 PHILADELPHIA, PA 19106

TAX MAP
 TOWNSHIP OF BUENA VISTA
 ATLANTIC COUNTY, NEW JERSEY
 SCALE: 1" = 200' (MAY 2004)

CHRIS R. REHMANN
 PROFESSIONAL ENGINEER & LAND SURVEYOR
 NEW JERSEY LICENSE NO. 17119
 600 N. STATE STREET, 3RD FLOOR
 PHILADELPHIA, PA 19106

NOTE:
 THE LOTS 8 & 9 BLOCK 5101, LOTS 2, 4, 20, & 22 BLOCK 5102
 THE OVERLAPPING LINES & DIMENSIONS SHOWN ARE PLOTTED IN ACCORDANCE WITH
 THE METES & BOUNDS DESCRIPTIONS APPEARING IN THE LAST DEED OF RECORD
 FOR EACH PARCEL & DO NOT PURPORT TO REPRESENT TITLE OR OWNERSHIP STATUS
 IN ANY MANNER. THESE DIMENSIONS ARE SUBJECT TO SOLUTIONS OF THE PROPERTY
 OWNERS CONCERNED.