


62

TAX MAP
 TOWNSHIP OF BUENA VISTA
 ATLANTIC COUNTY, NEW JERSEY
 YEAR 19 - 2000
 1998 JUNE 15th

THE TOWNSHIP ENGINEER OF BUENA VISTA
 JOHN B. BIRCH
 ENGINEER AS A CIVIL ENGINEER TO THE
 BOARD OF CHIEF ENGINEERS OF ATLANTIC
 COUNTY, NEW JERSEY
 1998 JUNE 15th

CHRIS R. REHMANN
 TOWNSHIP ENGINEER & LAND SURVEYOR
 1998 JUNE 15th

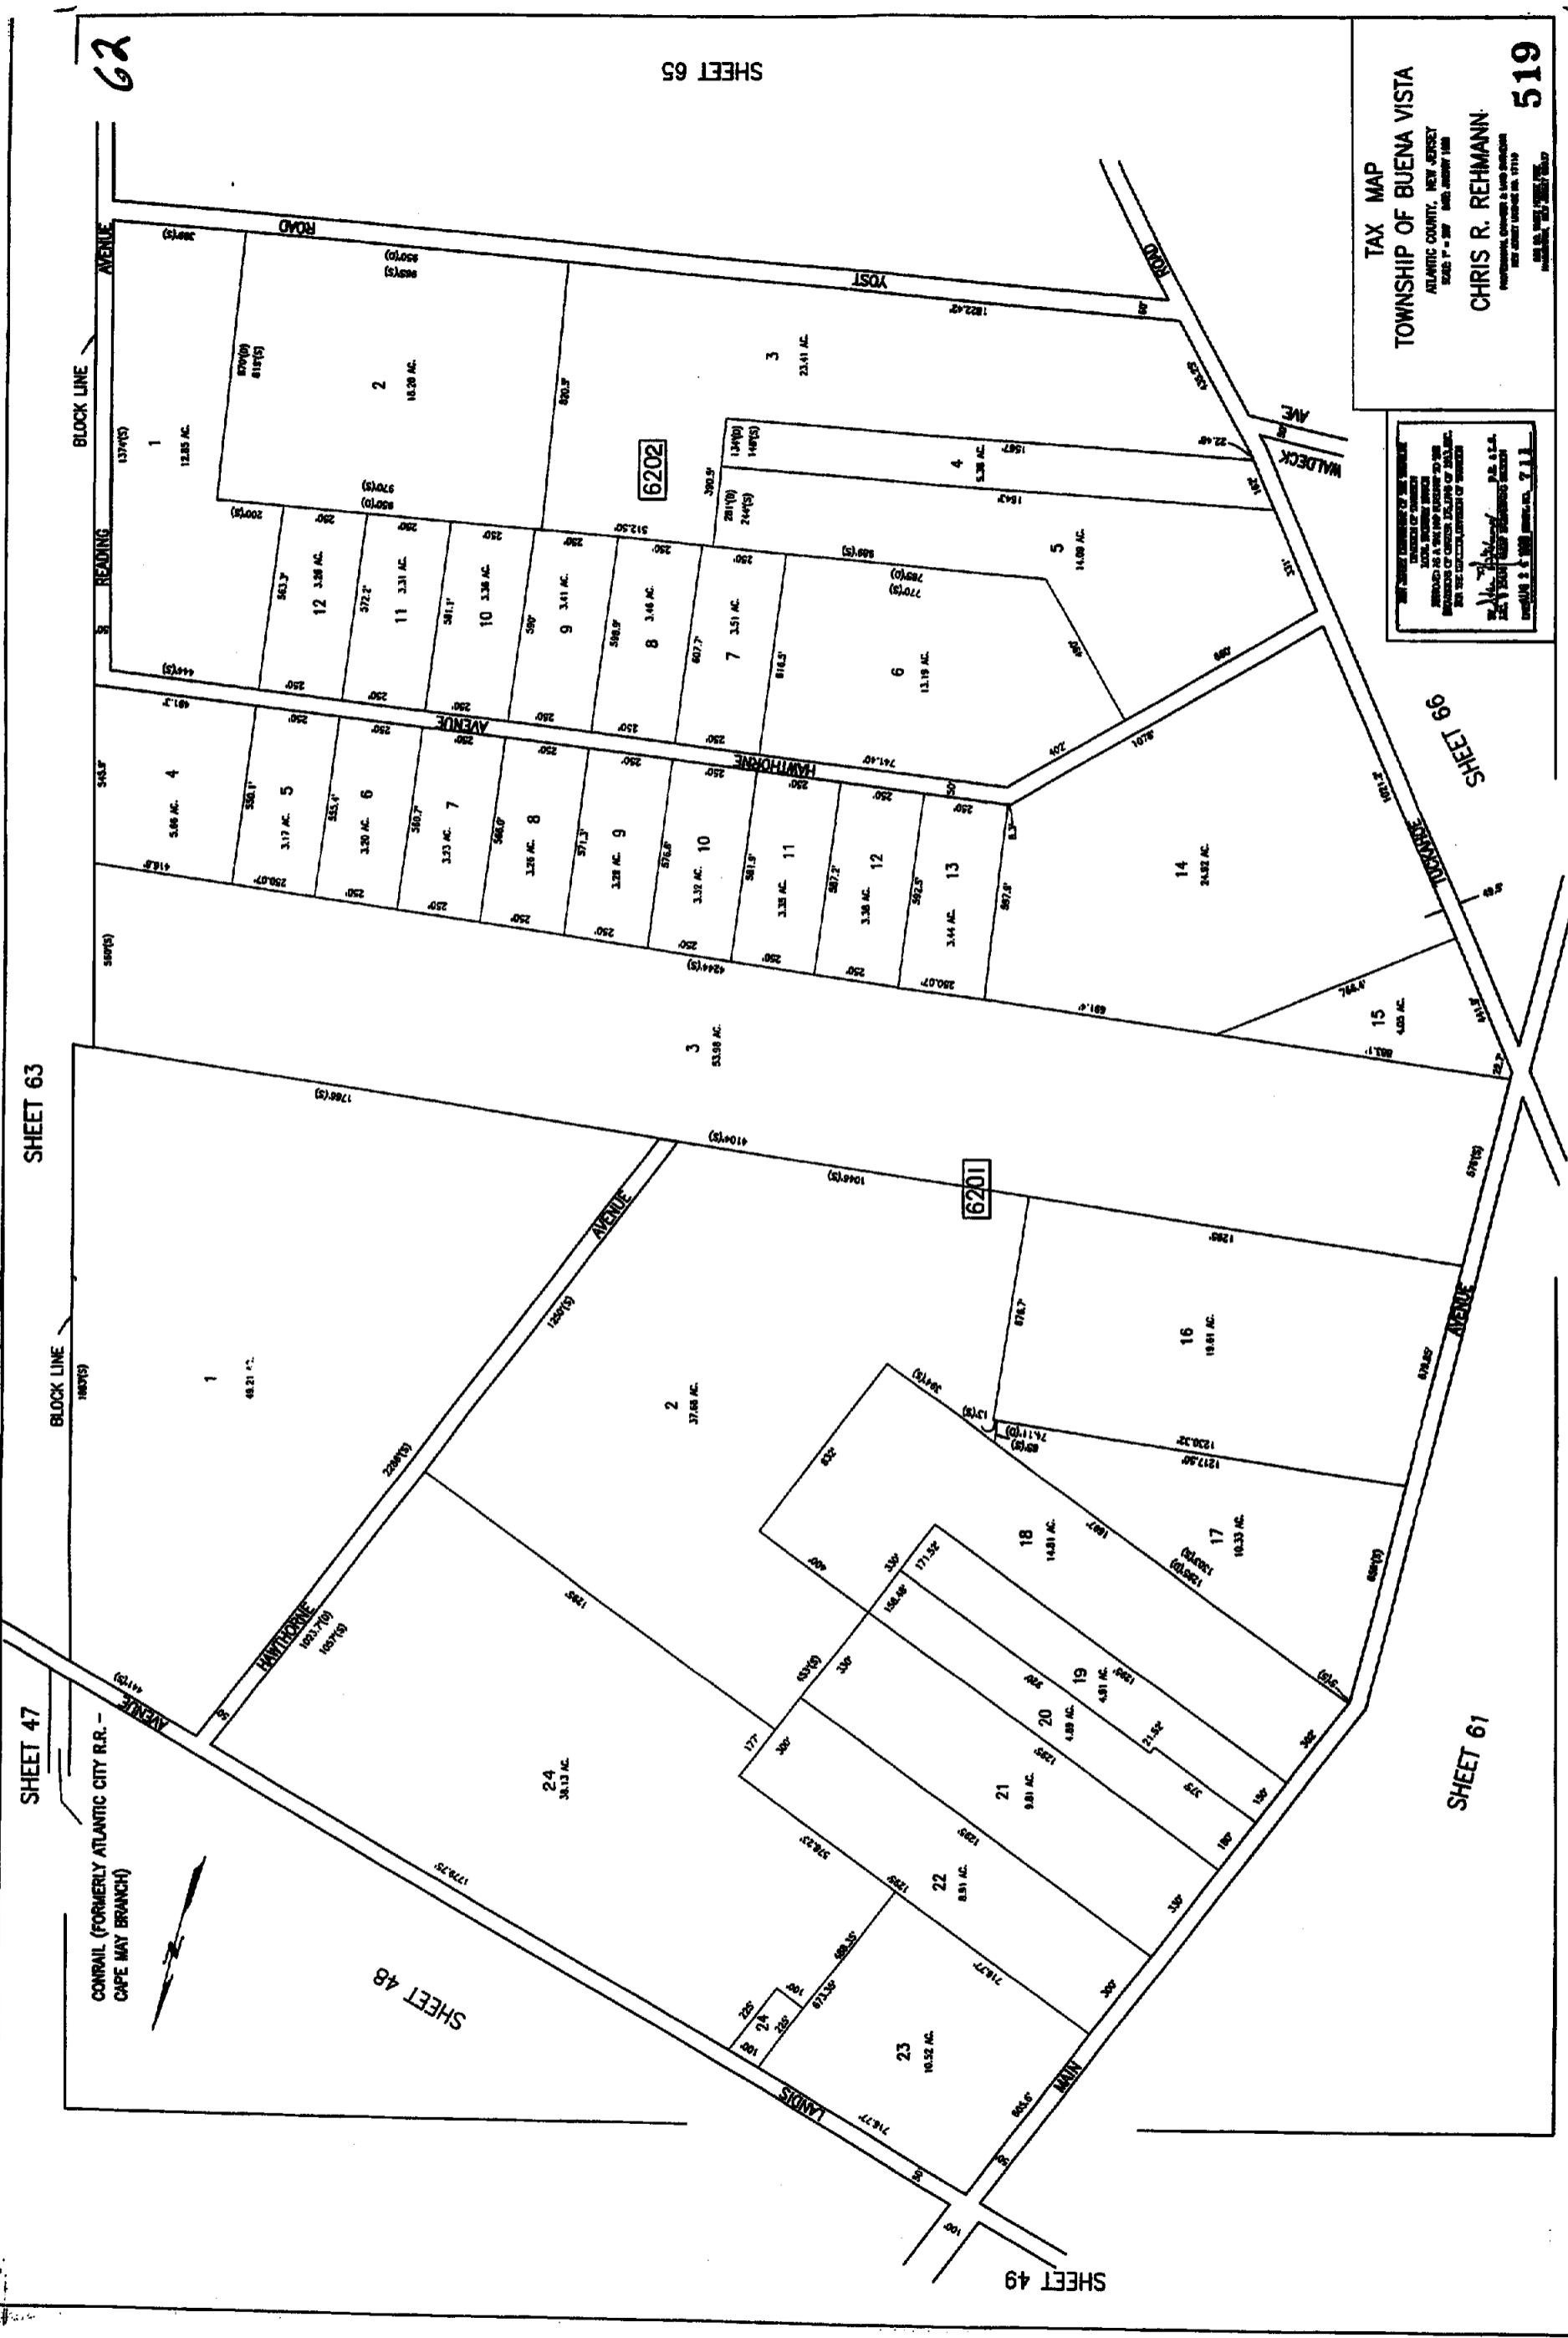

SHEET 63

SHEET 66

SHEET 67

SHEET 61

SHEET 47

SHEET 48

SHEET 49

CONRAIL (FORMERLY ATLANTIC CITY R.R. - CAPE MAY BRANCH)