

69
526

SHEET 59

SHEET 70

SHEET 60


SHEET 77

SHEET 68

LANDIS TOWNSHIP
CUMBERLAND COUNTY

TAX MAP
TOWNSHIP OF BUENA VISTA
ATLANTIC COUNTY, NEW JERSEY
SCALE: 1" = 200' DEC. 1987/1988
CHRIS R. REHMANN
PROFESSIONAL SURVEYOR & LAND ENGINEER
NEW JERSEY LICENSE NO. 11118
300 N. WYOMING AVE.
MANTOLoking, NEW JERSEY 08053

THIS MAP IS THE PROPERTY OF THE ENGINEER
AND IS NOT TO BE REPRODUCED OR
COPIED IN ANY MANNER WITHOUT THE
WRITTEN PERMISSION OF THE ENGINEER
DATE: 12/15/87
P.L.E. 0118
NO. 11118
CUMBERLAND COUNTY, N.J.

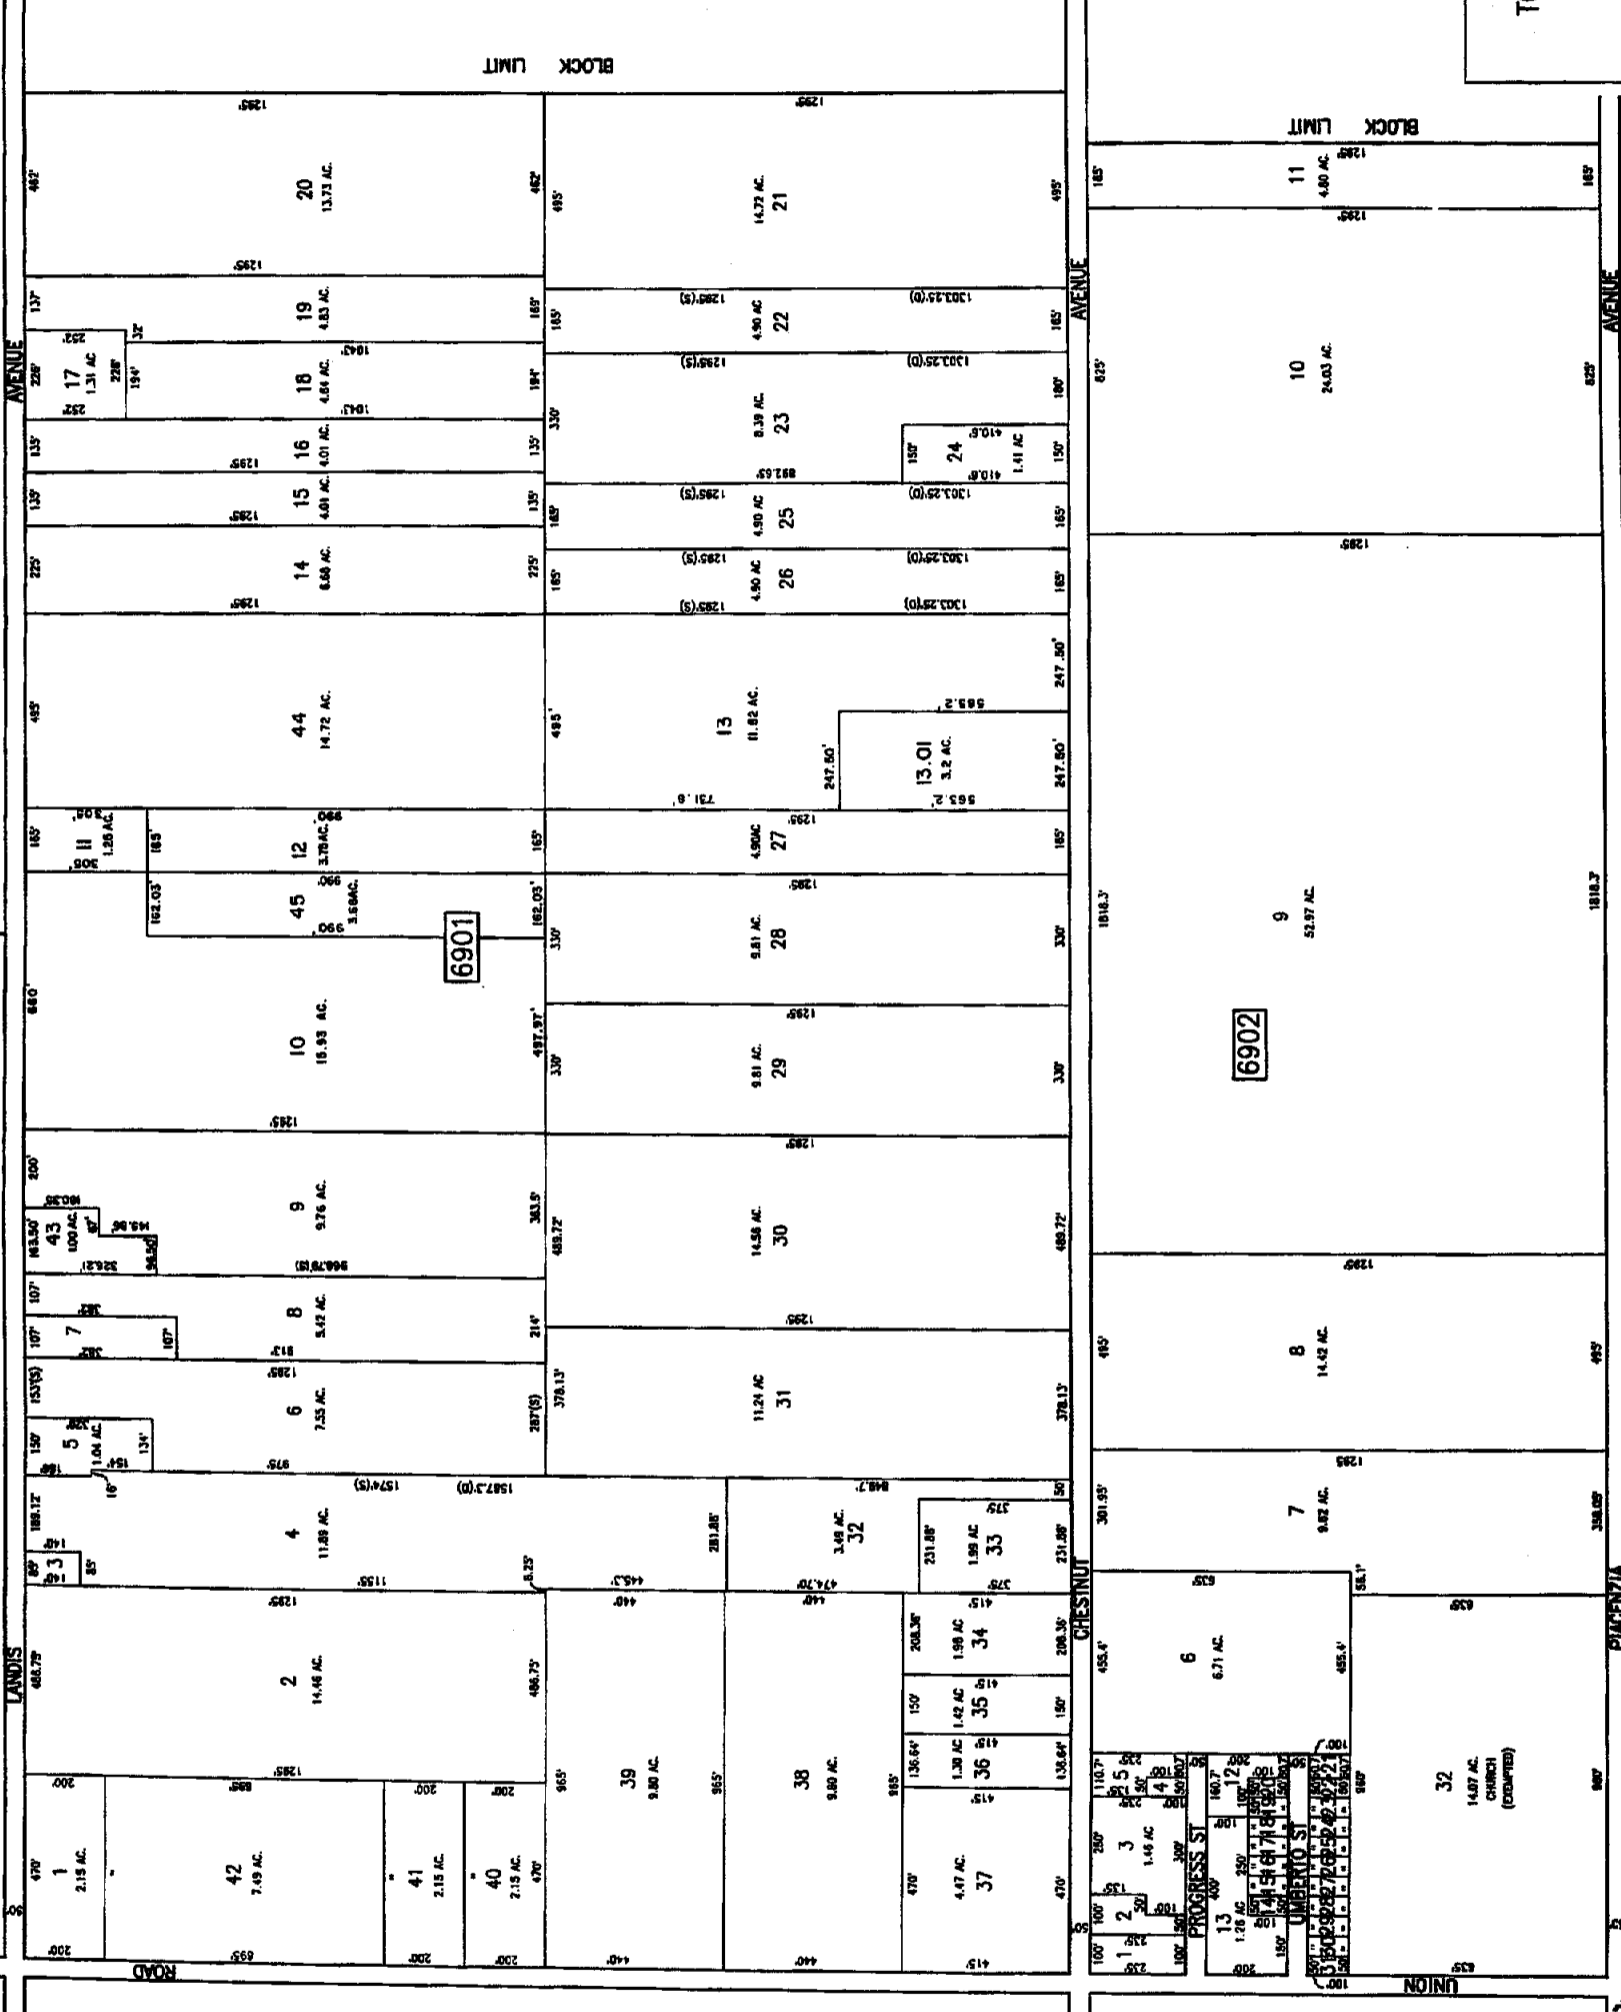

BLOCK LIMIT

BLOCK LIMIT

AVENUE

AVENUE

CHESNUT

PIACENZA

ROAD

UNION