

SHEET 56


SHEET 58

SHEET 72

SHEET 75

SHEET 76

SHEET 70

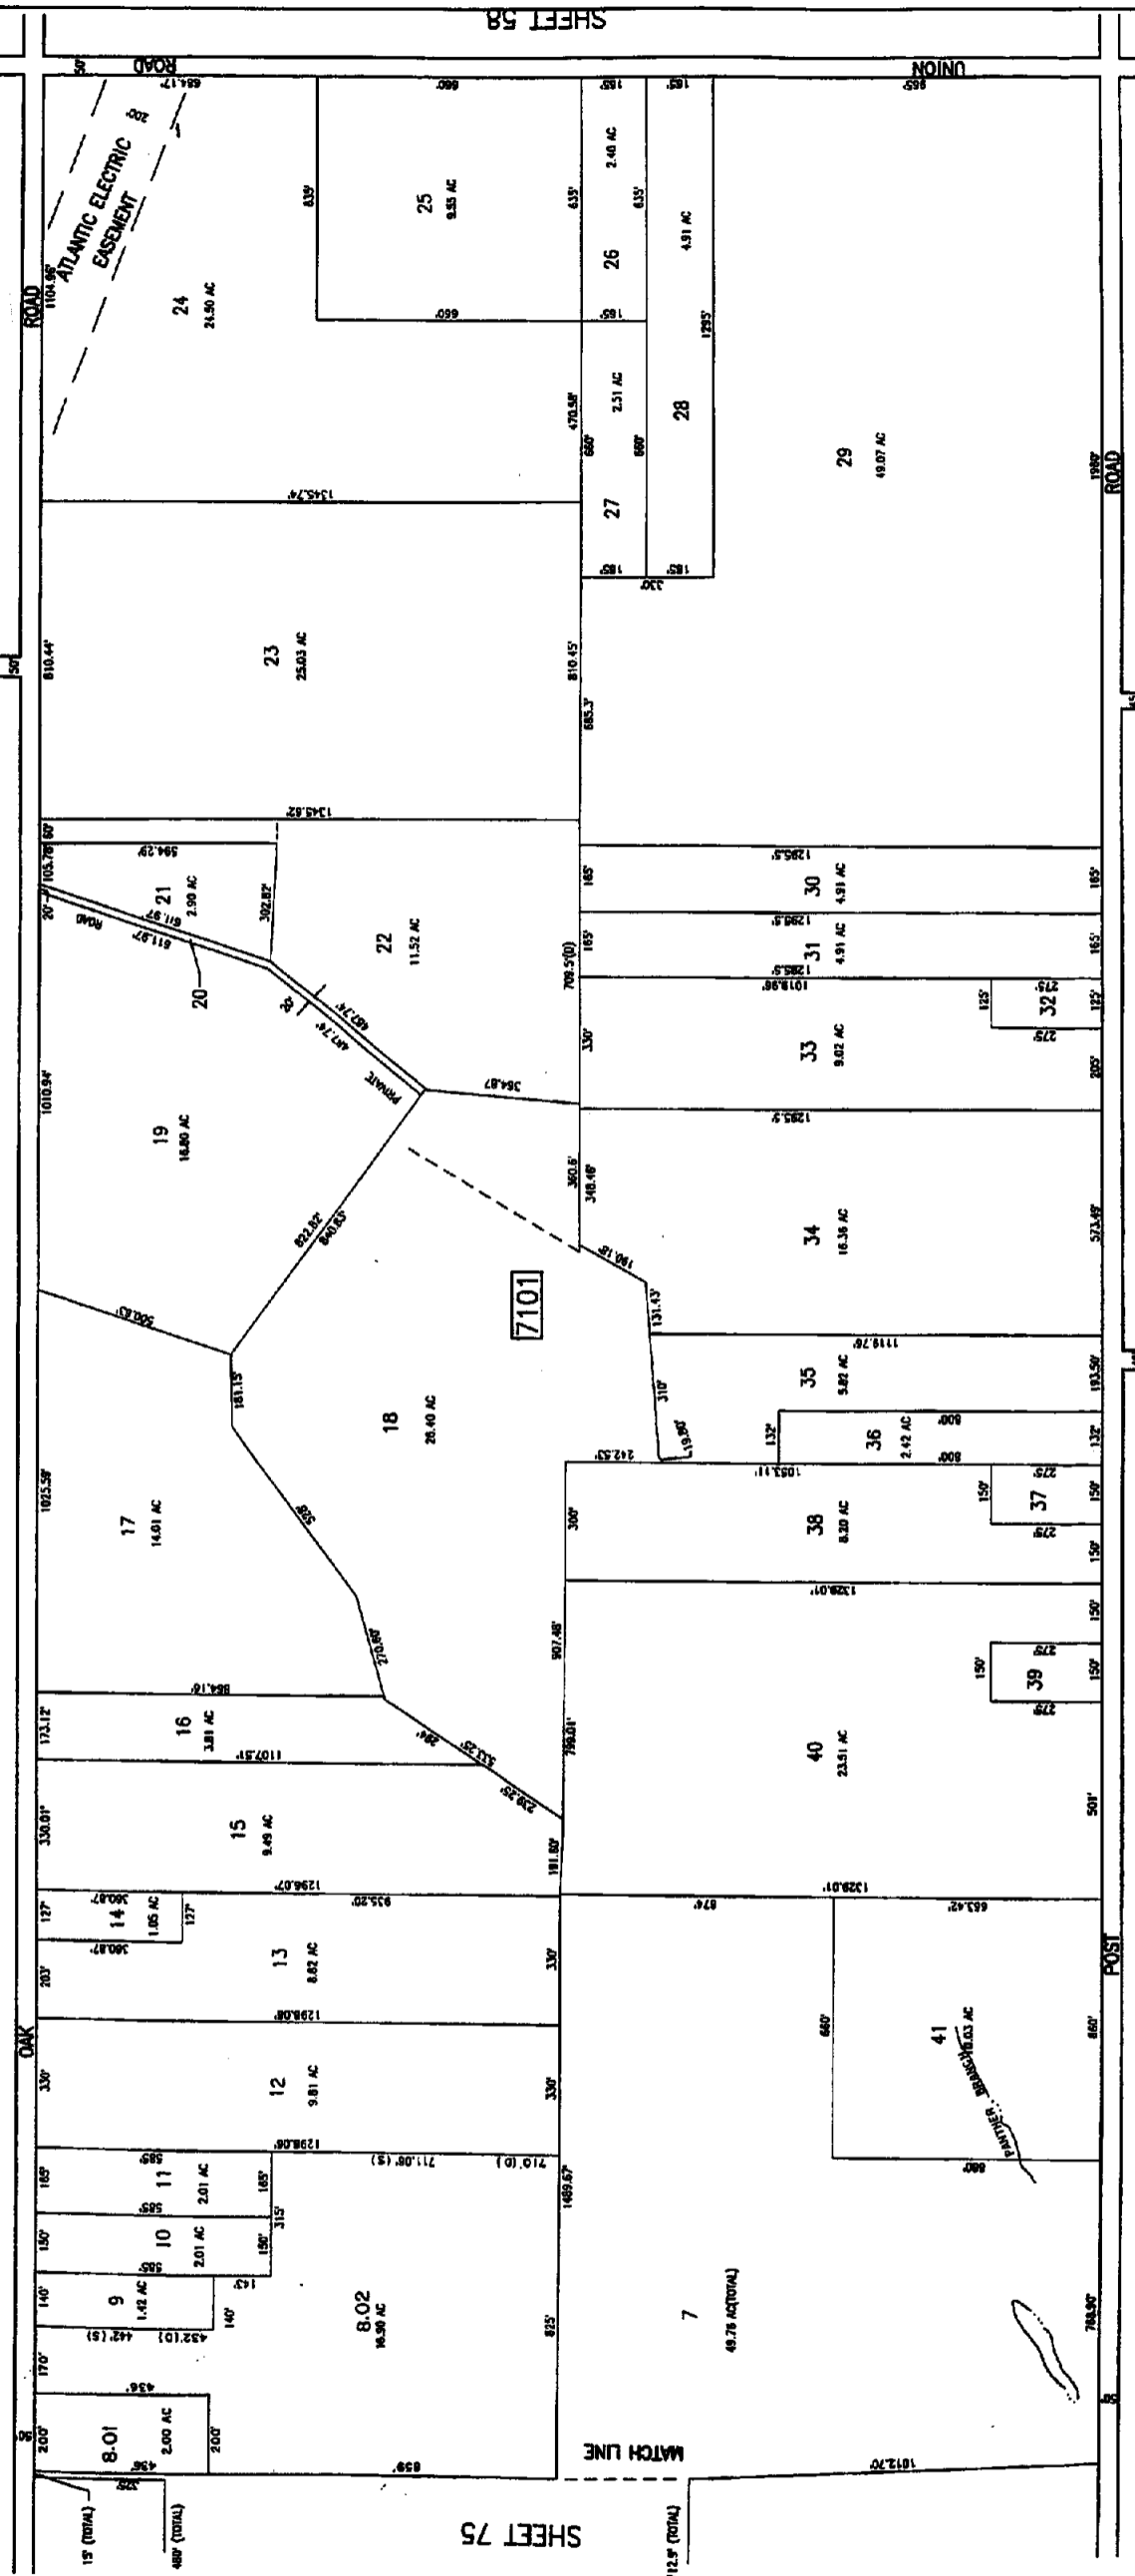

TAX MAP

TOWNSHIP OF BUENA VISTA

ATLANTIC COUNTY, NEW JERSEY

SCALE: 1" = 200' DATE: MARCH 1993

CHRIS R. REHMANN

PROFESSIONAL ENGINEER & LAND SURVEYOR

NEW JERSEY LICENSE NO. 1111

AND HAS BEEN ISSUED FOR

MANAYUNK, NEW JERSEY 08052

SHEET 76

SHEET 70

SHEET 56

SHEET 58

THE JERSEY TOWNSHIP OF THE TOWNSHIP OF BUENA VISTA, ATLANTIC COUNTY, NEW JERSEY, IS HEREBY AUTHORIZED TO REPRODUCE THIS TAX MAP FOR THE PURPOSES OF THE TAX MAP ACT, N.J.S.A. 17:27, FOR THE YEAR 1993.

CHRIS R. REHMANN, P.E., L.S.

PROFESSIONAL ENGINEER & LAND SURVEYOR

NEW JERSEY LICENSE NO. 1111

MANAYUNK, NEW JERSEY 08052