

ATLANTIC COUNTY  
BUENA BORO

ATLANTIC

BUENA BORO

COUNTY

74

"ALL LOTS WHICH DO NOT HAVE DEED DIMENSIONS SHOWN WERE SCALED DURING TAX MAP PREPARATION IN 1989"




CUMBERLAND  
LANDS

TOWNSHIP  
COUNTY

TAX MAP  
TOWNSHIP OF BUENA VISTA  
ATLANTIC COUNTY, NEW JERSEY  
SCALE 1" = 200' DATE: JANUARY 1989

CHRIS R. REHMANN  
PROFESSIONAL ENGINEER & LAND SURVEYOR  
NEW JERSEY LICENSE NO. 12719  
1000 N. VALE ROAD, SUITE 200  
MORRISTOWN, NEW JERSEY 07960

NEW JERSEY DEPARTMENT OF TREASURY  
COUNTY OF BUENA  
TAX MAP PREPARATION  
FOR THE YEAR ENDING 12/31/88  
FOR THE DEPARTMENT OF TREASURY  
AND THE COUNTY OF BUENA  
BY: [Signature]  
DATE: 1/11/89

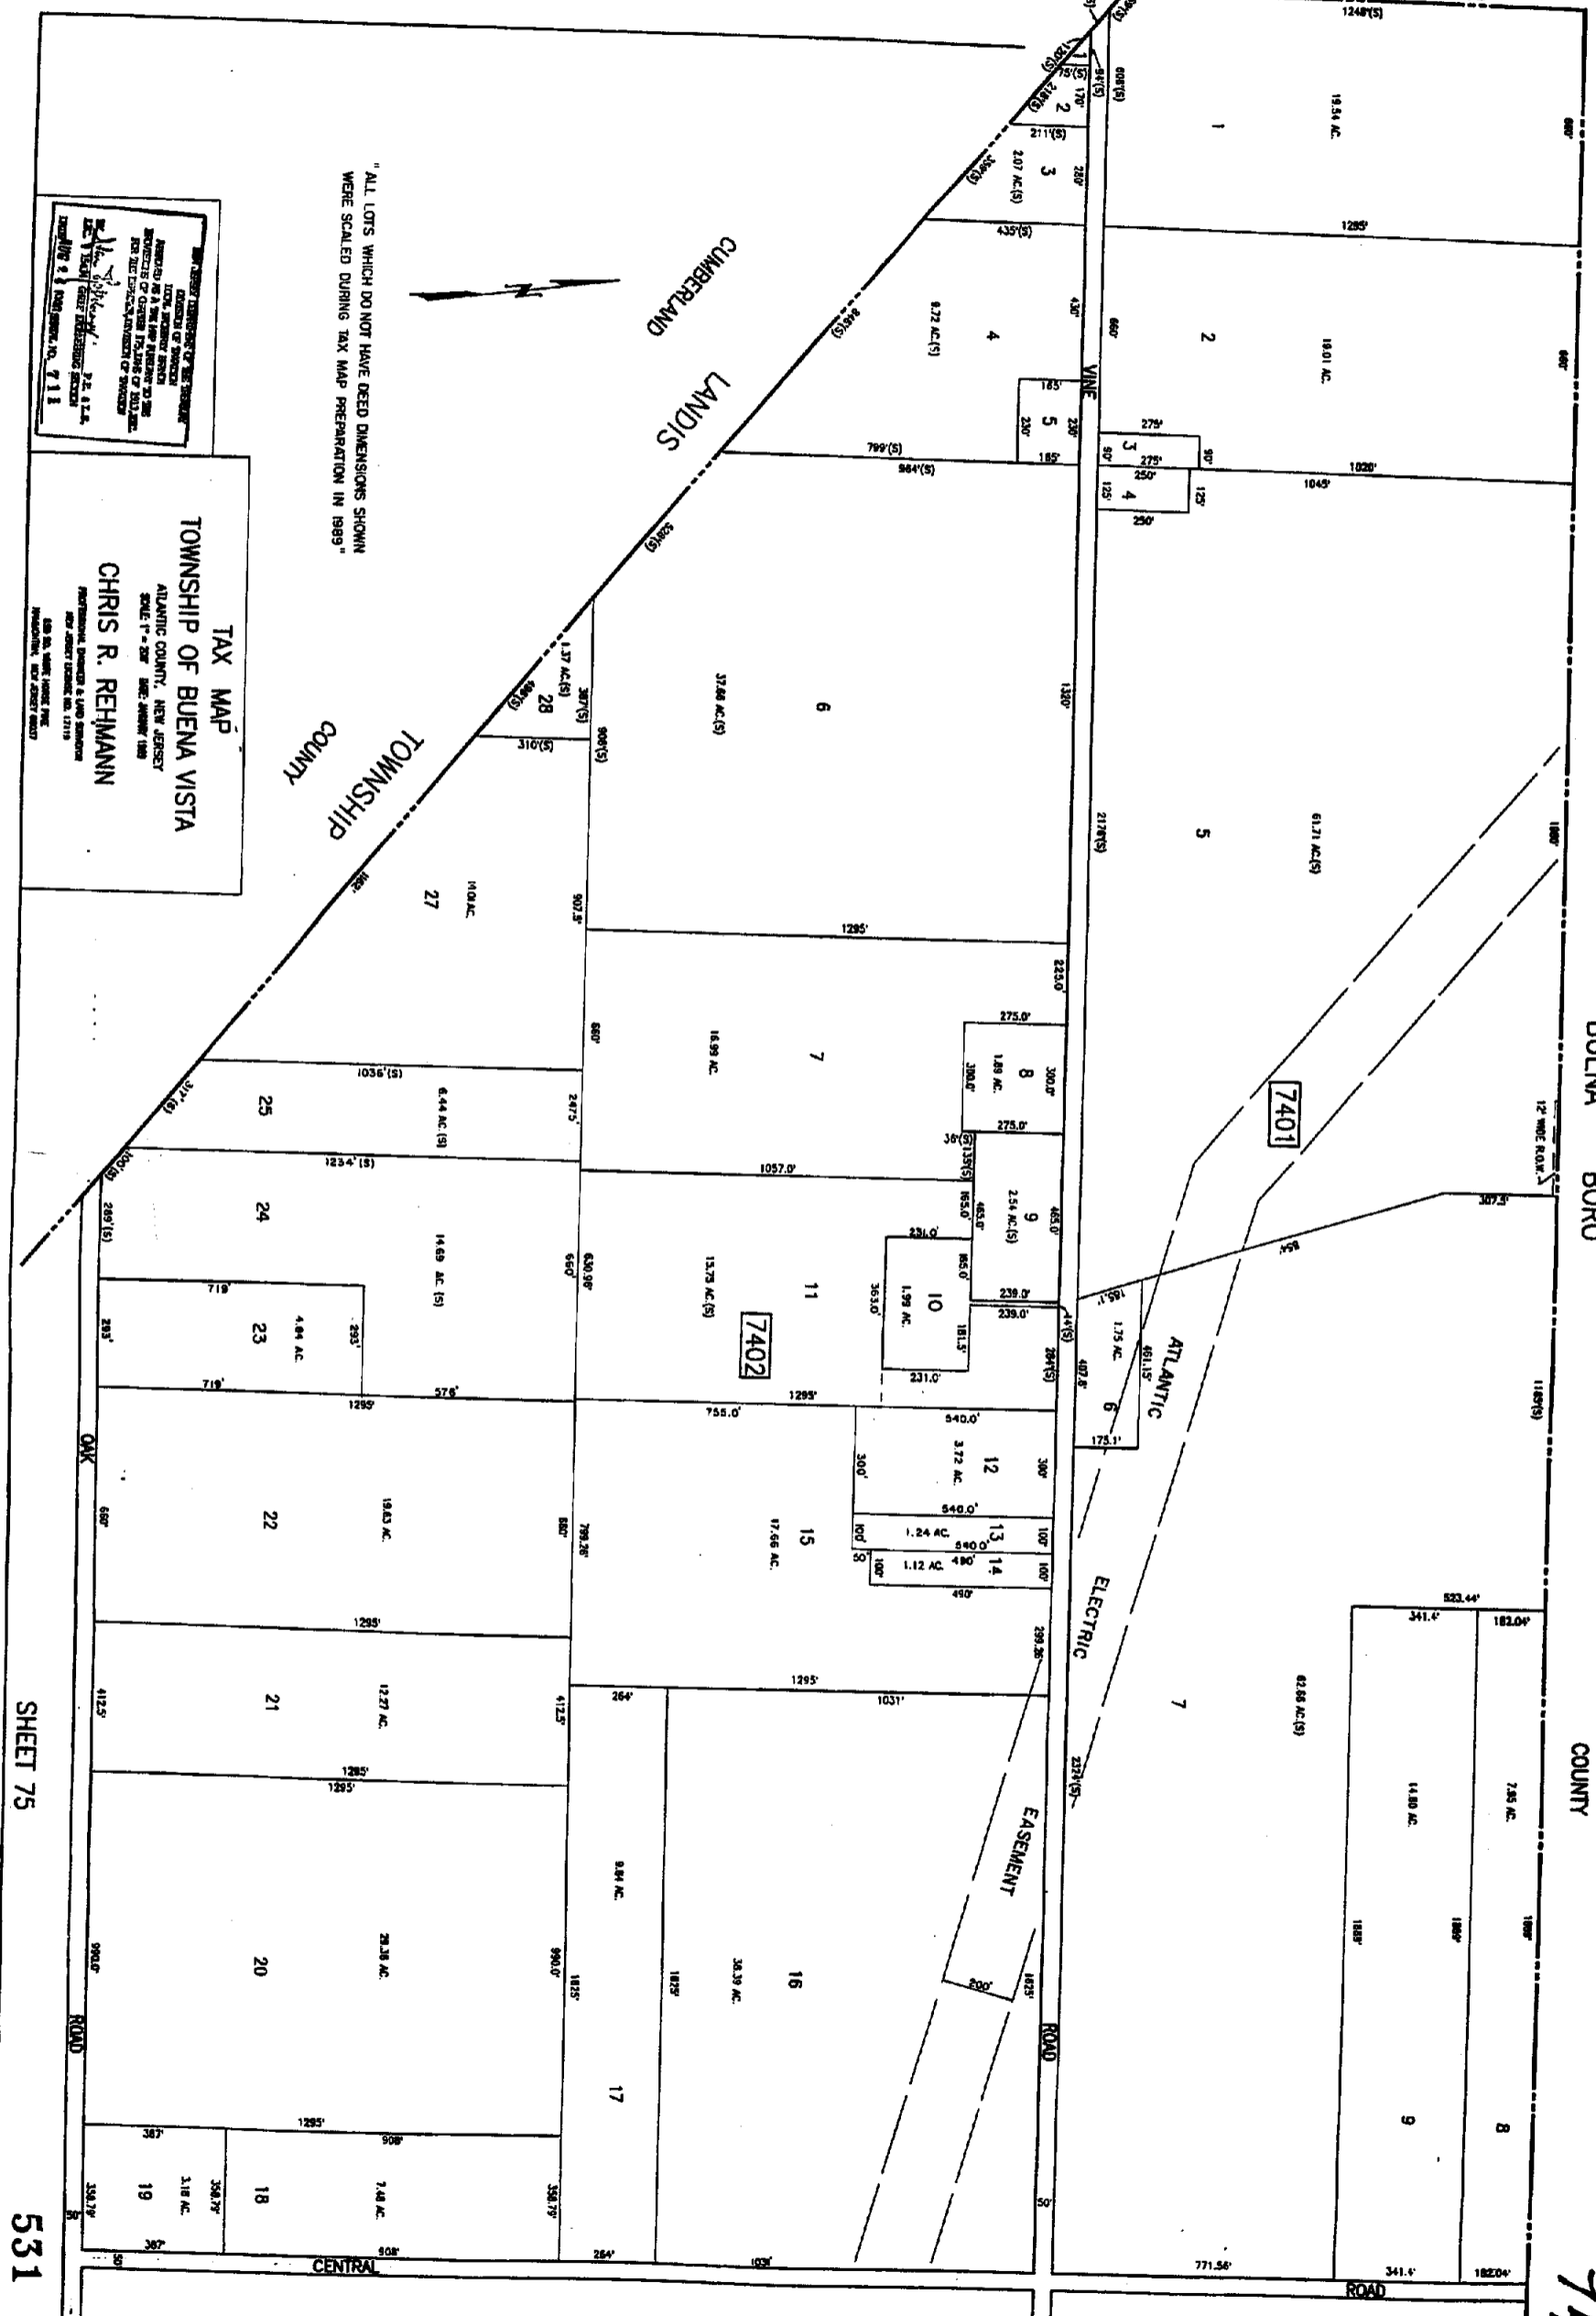

SHEET 75

531

SHEET 73