



TOWNSHIP OF MULLICA  
COUNTY OF ATLANTIC

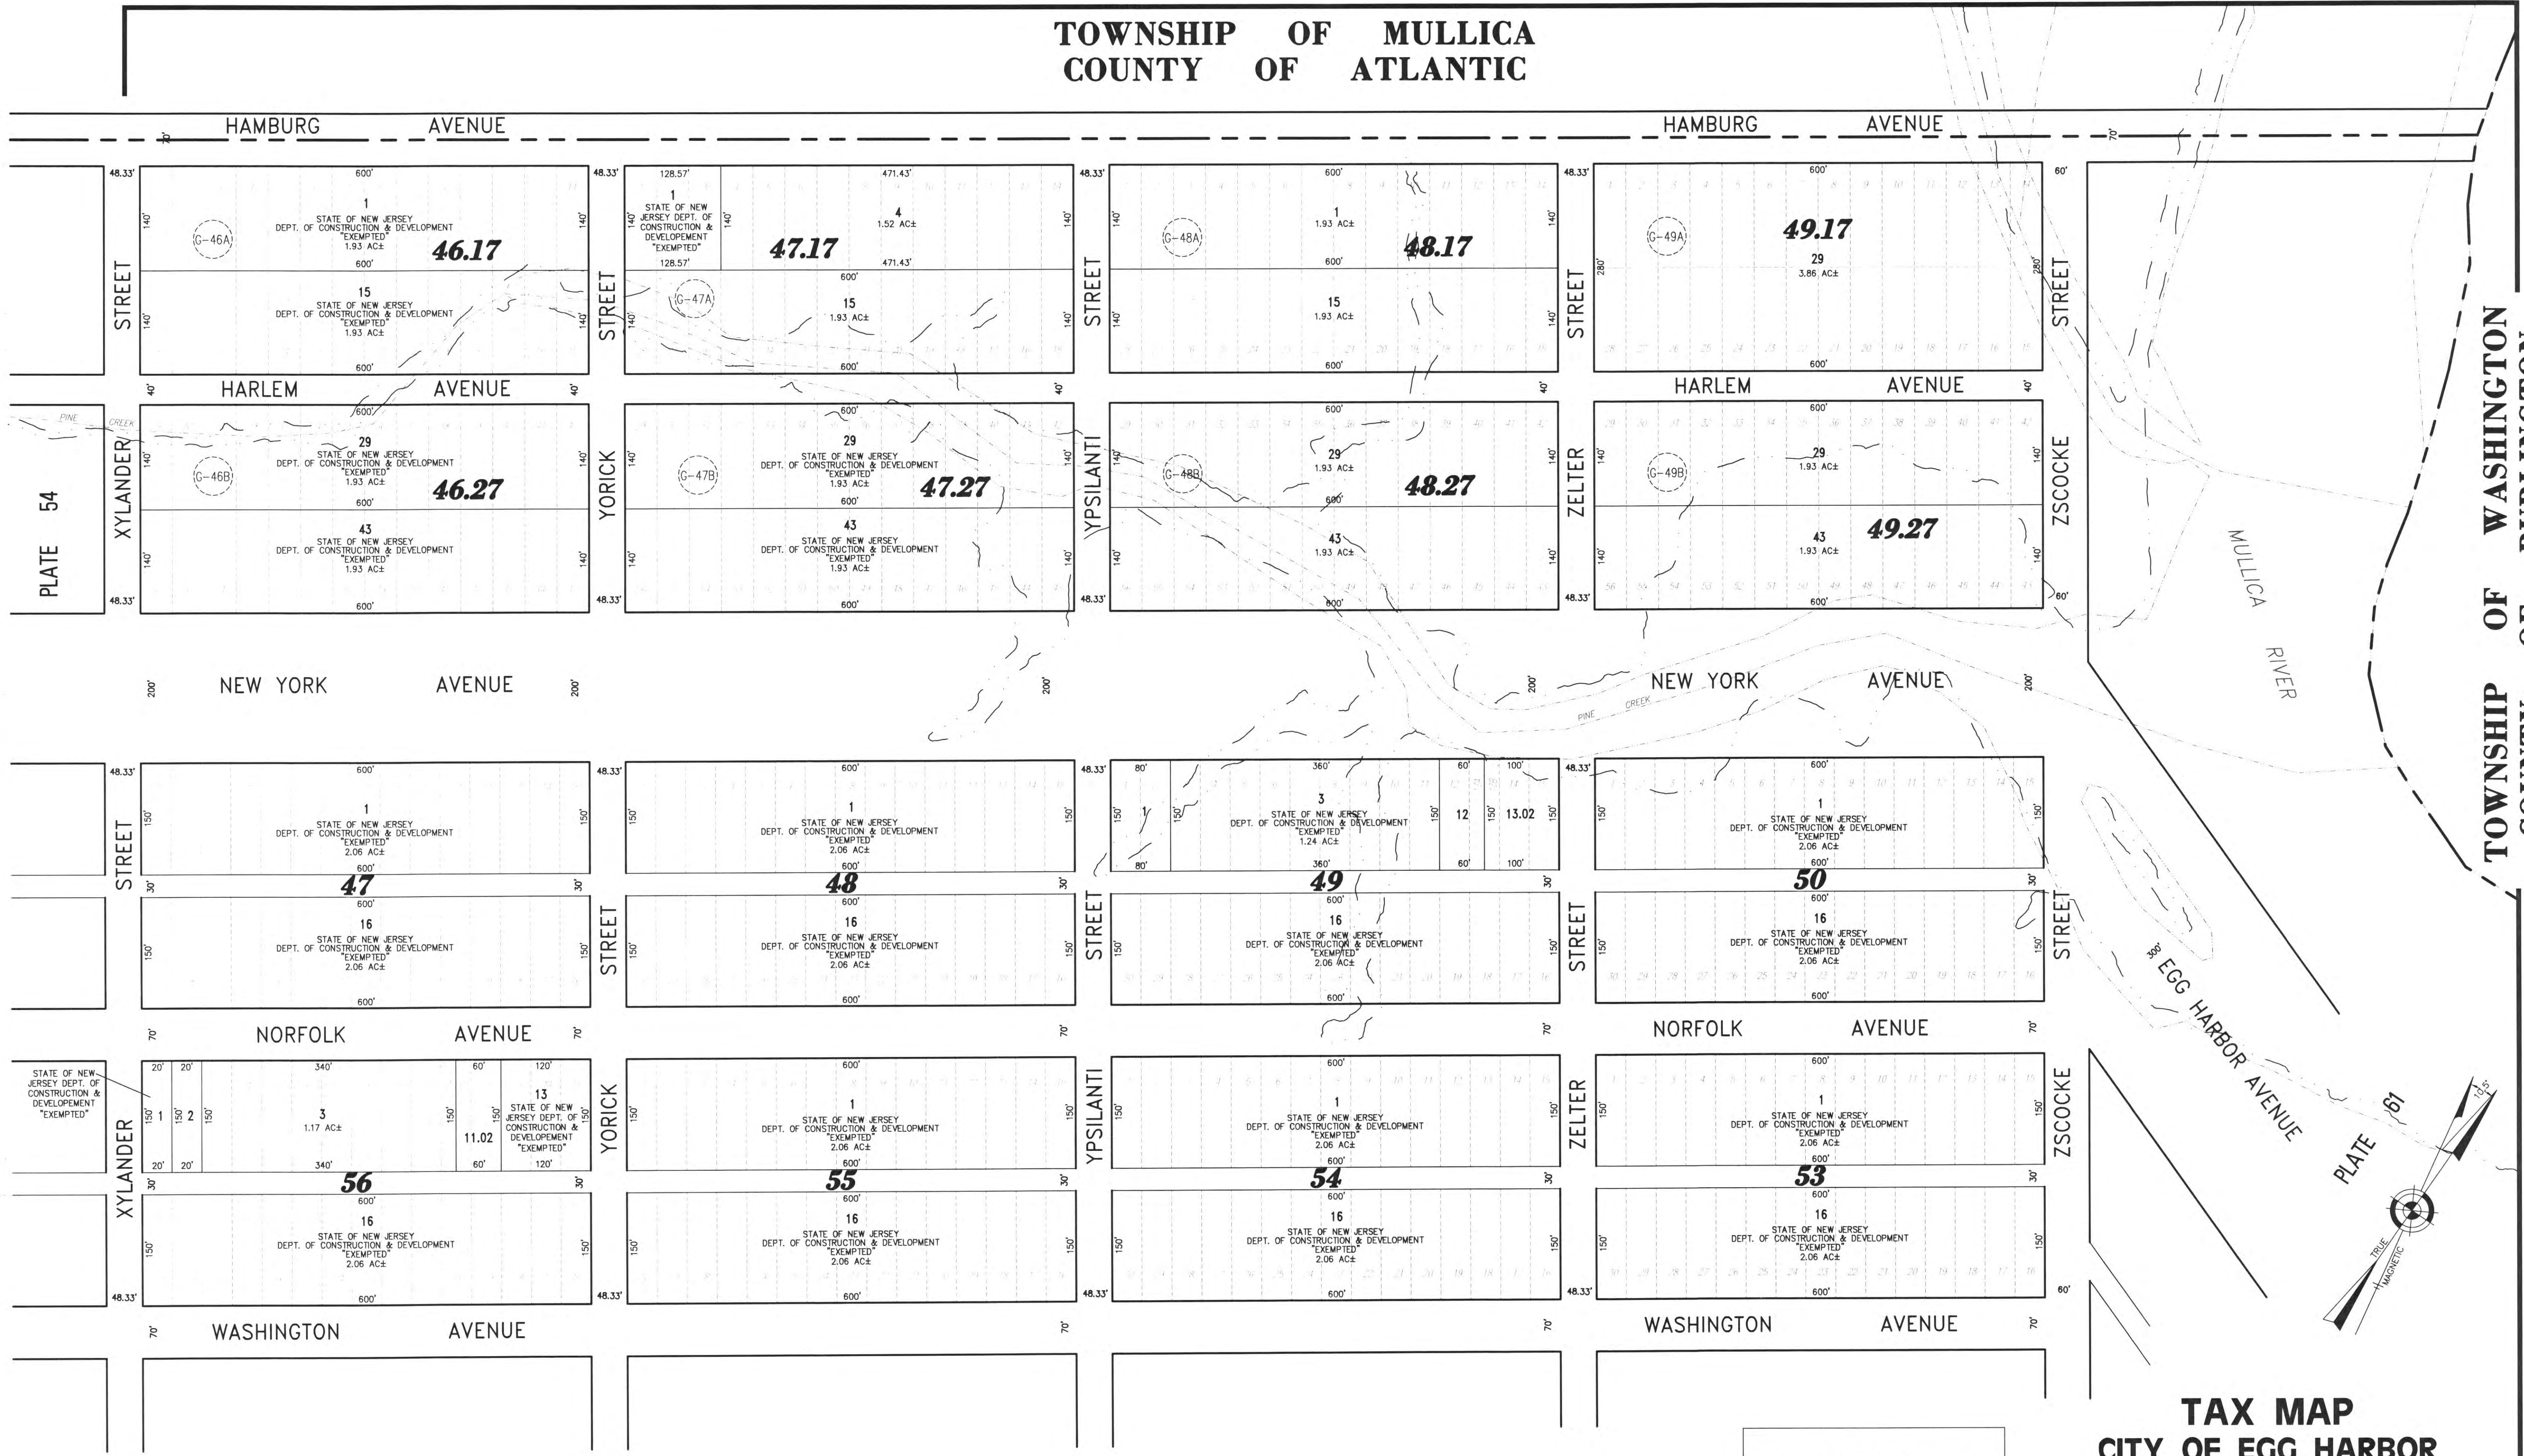

TOWNSHIP OF WASHINGTON  
COUNTY OF BURLINGTON

PLATE 60

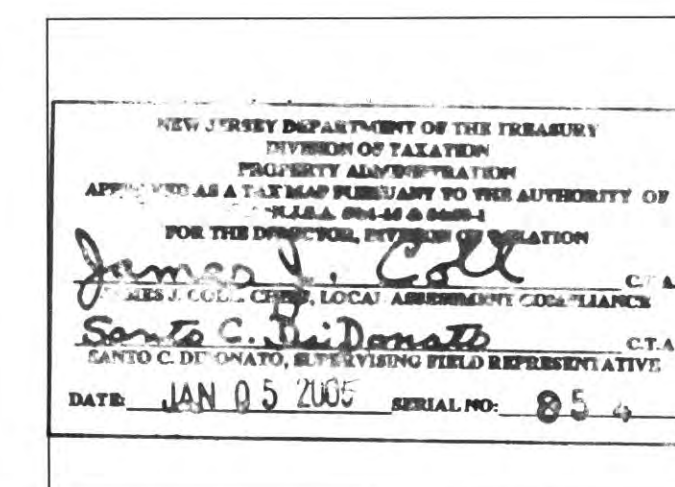

TAX MAP  
CITY OF EGG HARBOR

ATLANTIC COUNTY NEW JERSEY  
SCALE: 1" = 100' DATE: 9-17-1999  
CRAIG F. REMINGTON LAND SURVEYOR LIC. NO. 23924



REMINGTON, VERNICK & WALBERG ENGINEERS  
24 GA 28048700  
845 N. MAIN STREET, PLEASANTVILLE, NJ 08232  
(609) 645-7100, FAX (609) 645-7076  
WEB SITE ADDRESS: WWW.RVE.COM

COMBINED PLATE - OLD PLATES 184, 185, 189, & 190