

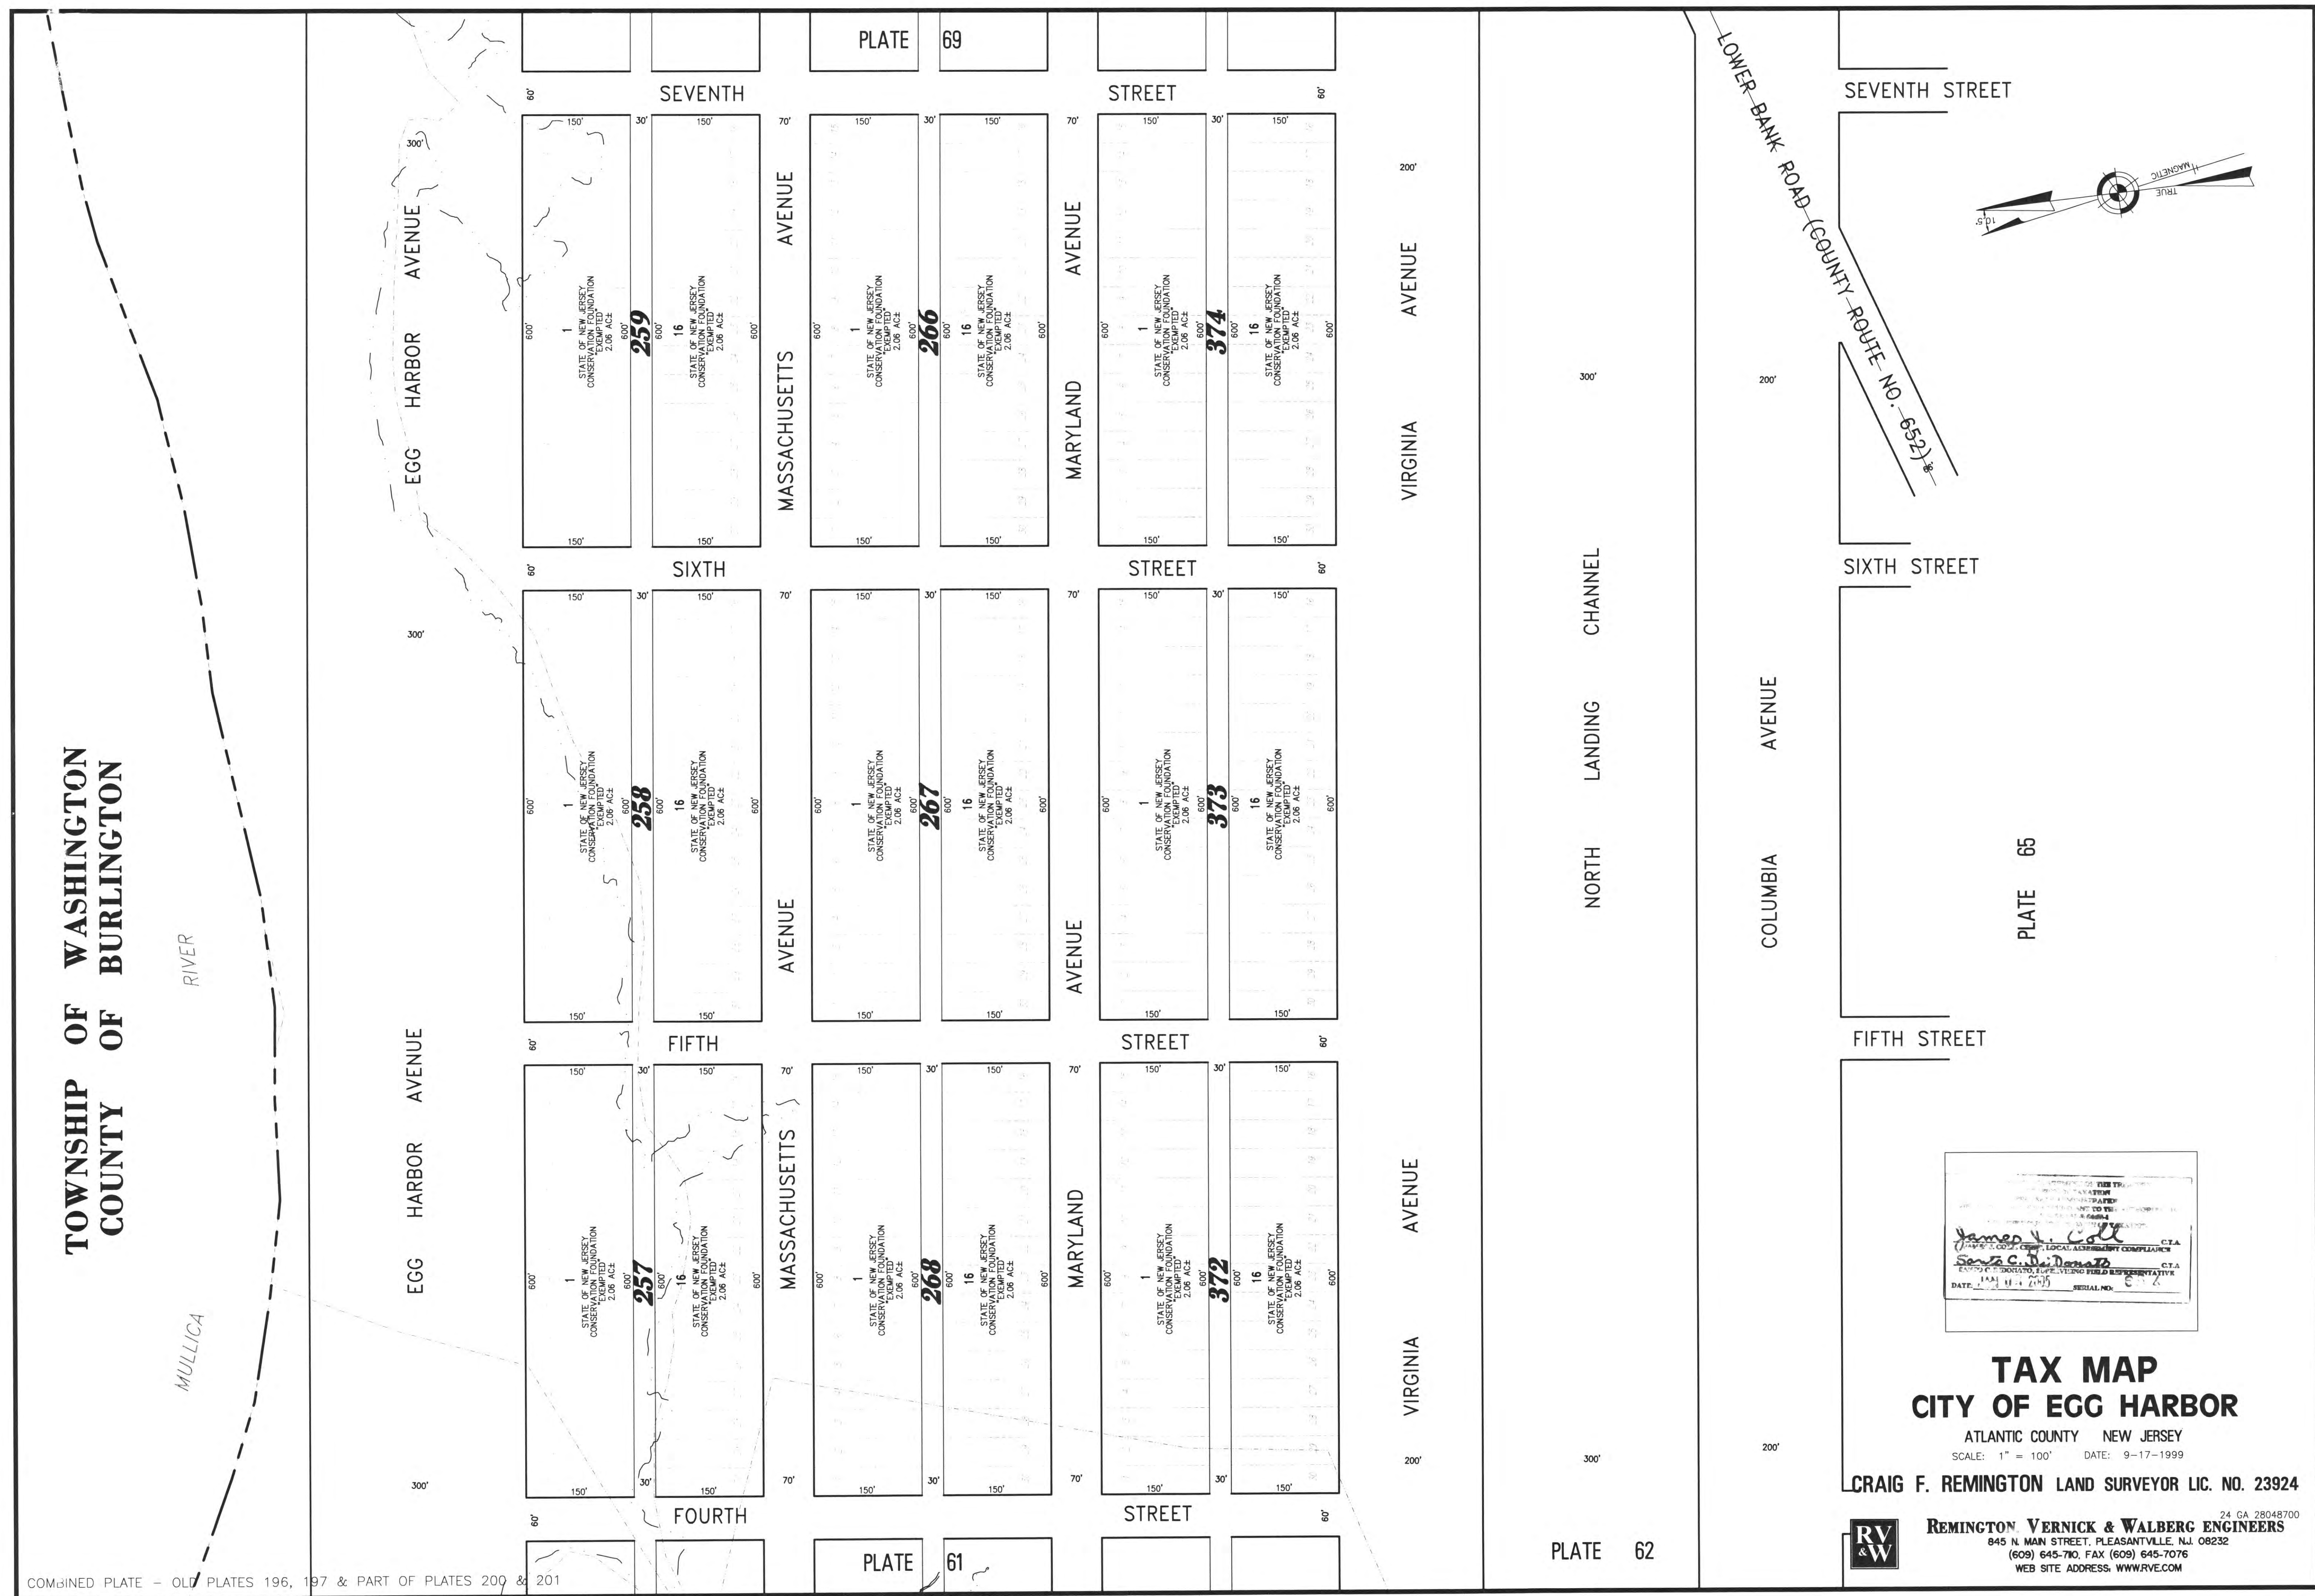


TOWNSHIP OF WASHINGTON  
COUNTY OF BURLINGTON

MULLICA RIVER

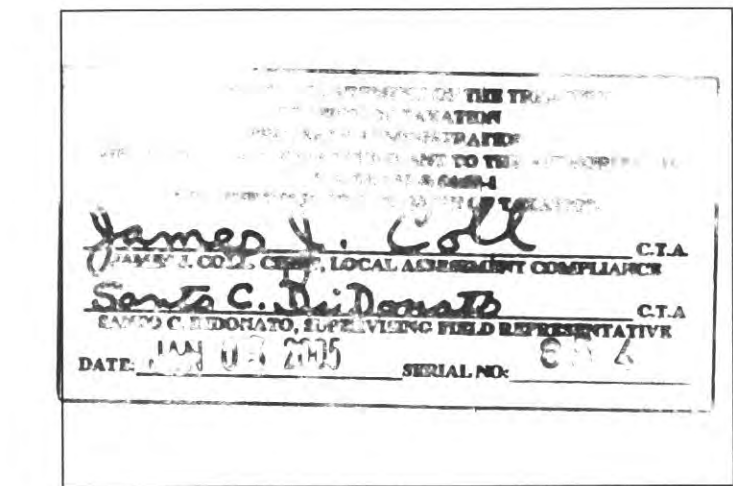

COMBINED PLATE - OLD PLATES 196, 197 & PART OF PLATES 200 & 201

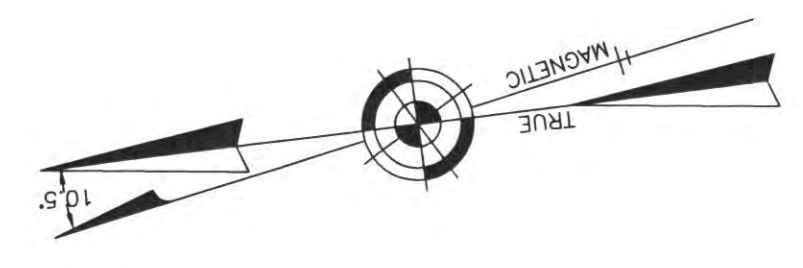

**TAX MAP**  
**CITY OF EGG HARBOR**  
ATLANTIC COUNTY NEW JERSEY

SCALE: 1" = 100' DATE: 9-17-1999  
CRAIG F. REMINGTON LAND SURVEYOR LIC. NO. 23924

**RV & W** REMINGTON, VERNICK & WALBERG ENGINEERS  
24 GA 28048700  
845 N. MAN STREET, PLEASANTVILLE, N.J. 08232  
(609) 645-710, FAX (609) 645-7076  
WEB SITE ADDRESS: WWW.RVE.COM