


SHEET 33

SHEET 41

SHEET 51

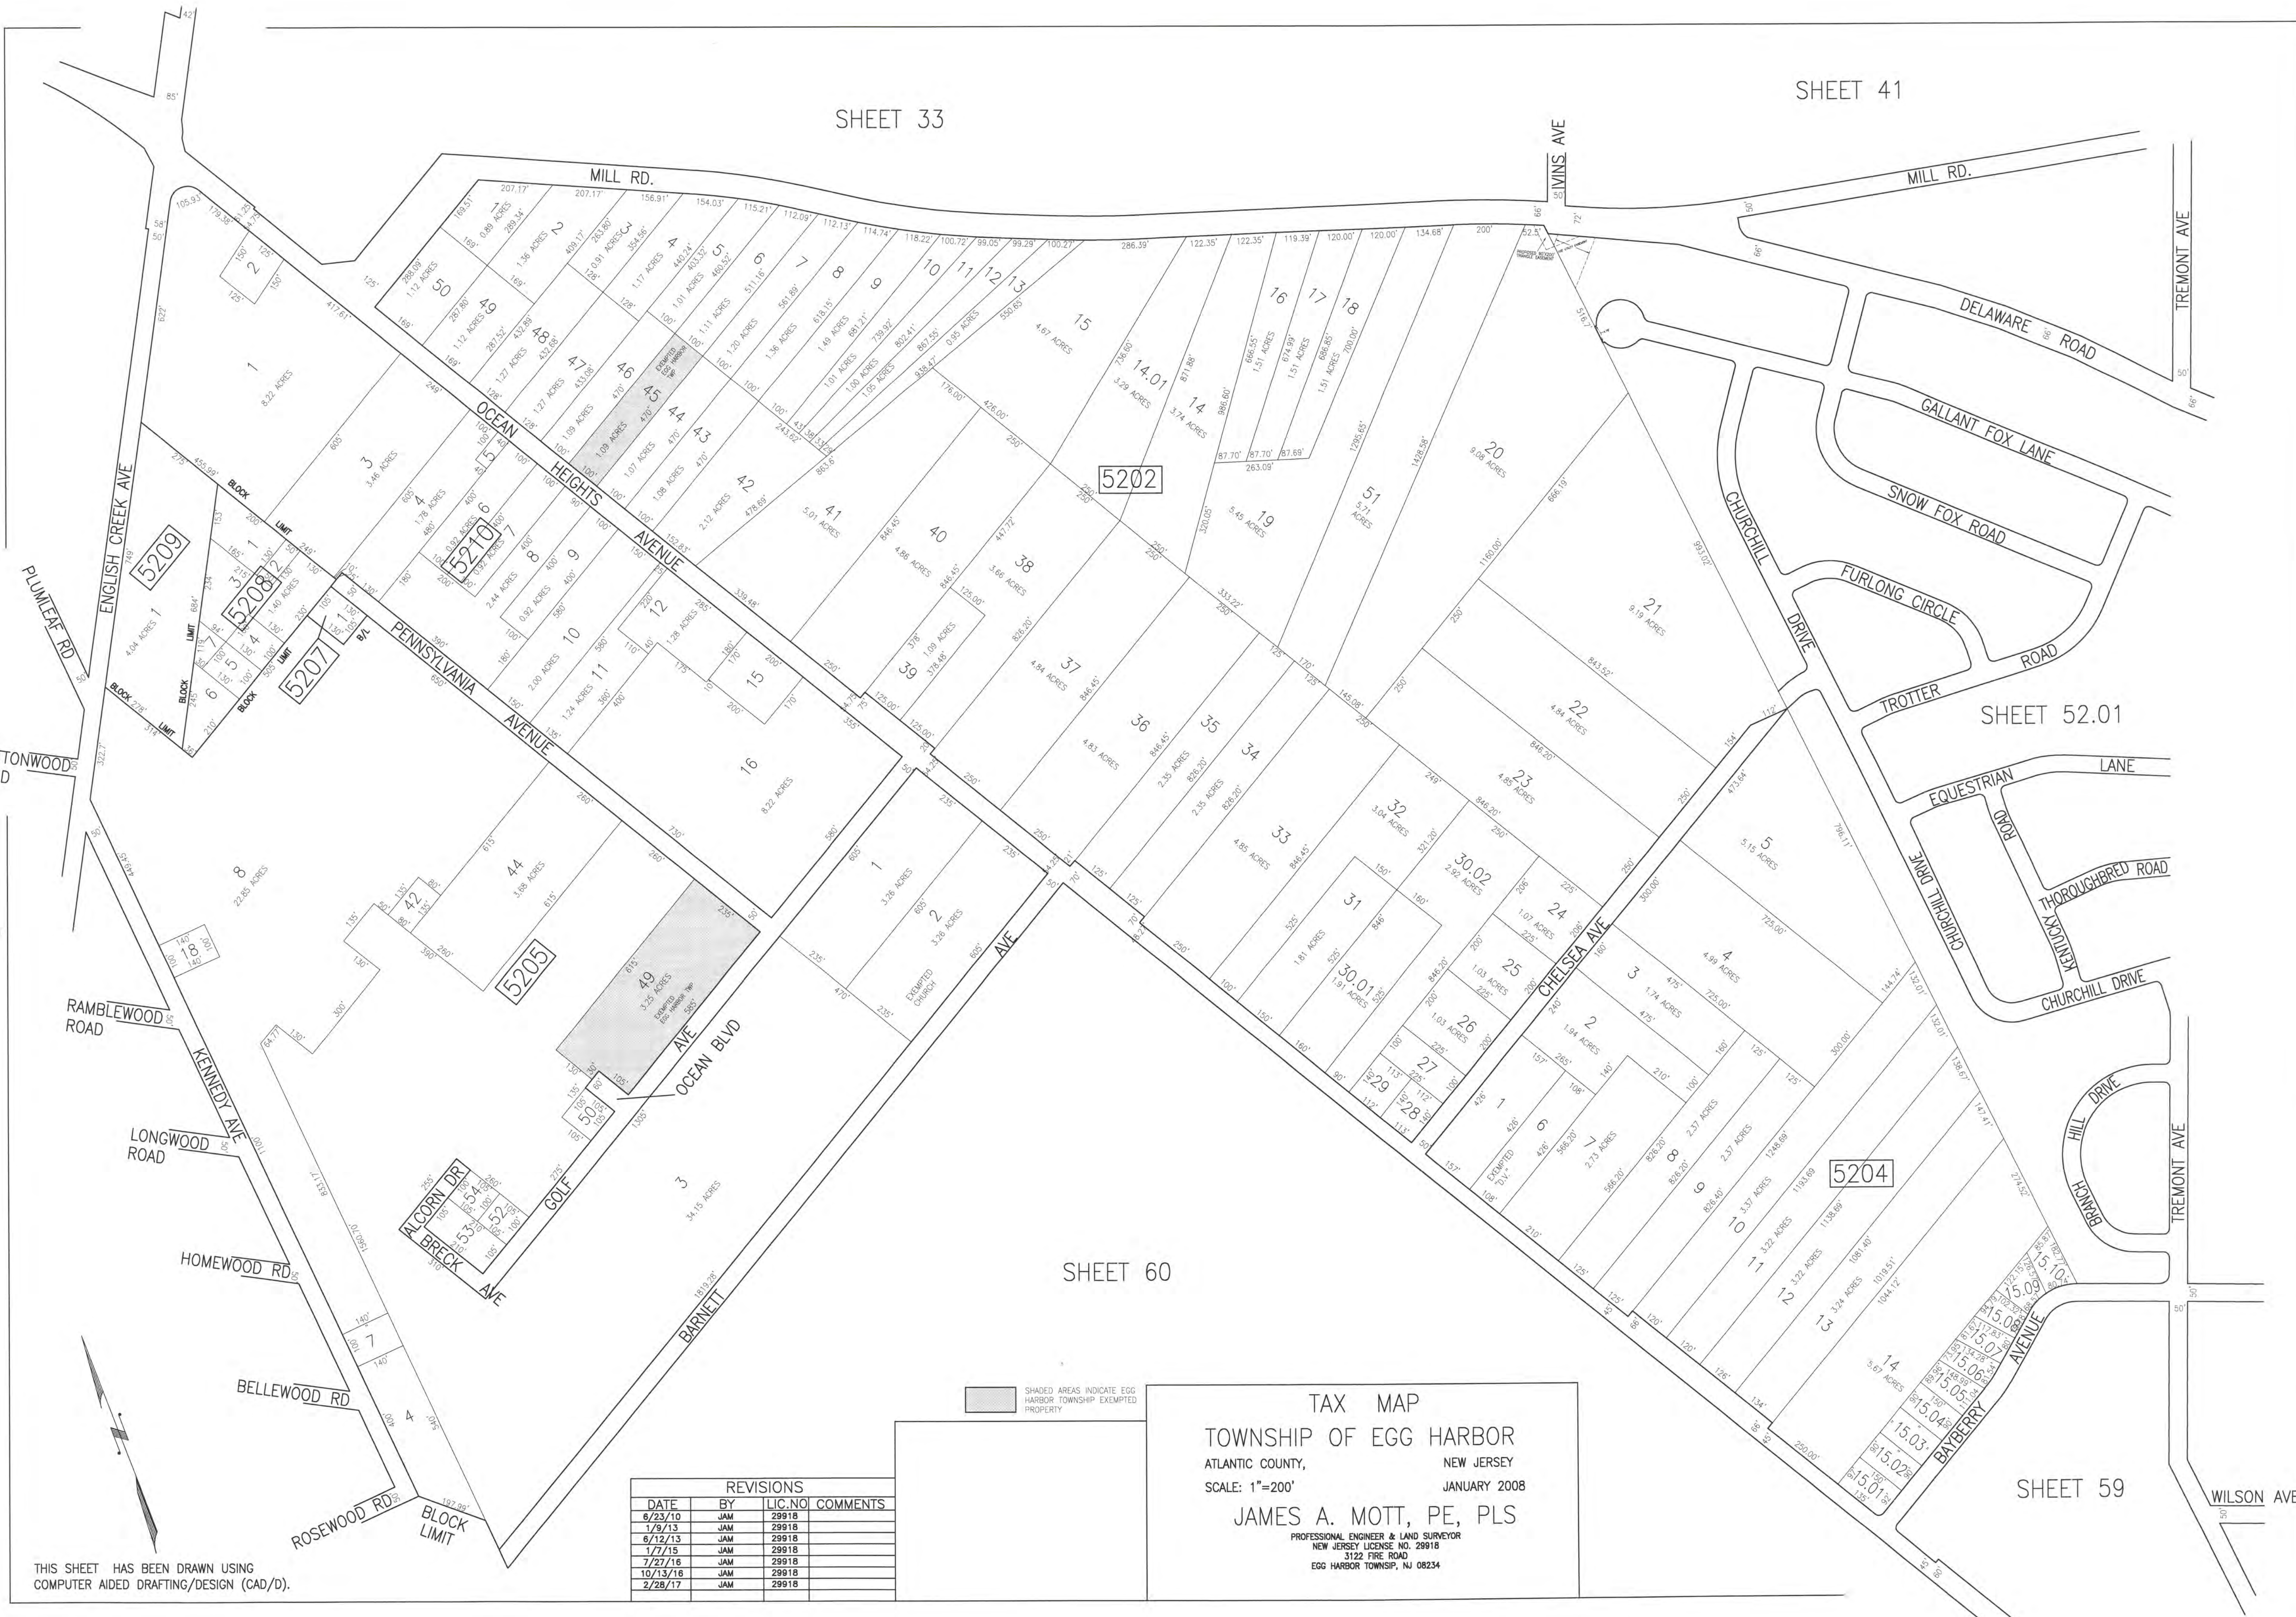

SHADED AREAS INDICATE EGG HARBOR TOWNSHIP EXEMPTED PROPERTY

TAX MAP
 TOWNSHIP OF EGG HARBOR
 ATLANTIC COUNTY, NEW JERSEY
 SCALE: 1"=200'
 JANUARY 2008
 JAMES A. MOTT, PE, PLS
 PROFESSIONAL ENGINEER & LAND SURVEYOR
 NEW JERSEY LICENSE NO. 29918
 3122 FIRE ROAD
 EGG HARBOR TOWNSHIP, NJ 08234

REVISIONS			
DATE	BY	LIC. NO.	COMMENTS
6/23/10	JAM	29918	
1/9/13	JAM	29918	
6/12/13	JAM	29918	
1/7/15	JAM	29918	
7/27/16	JAM	29918	
10/13/16	JAM	29918	
2/28/17	JAM	29918	

THIS SHEET HAS BEEN DRAWN USING COMPUTER AIDED DRAFTING/DESIGN (CAD/D).

SHEET 59