
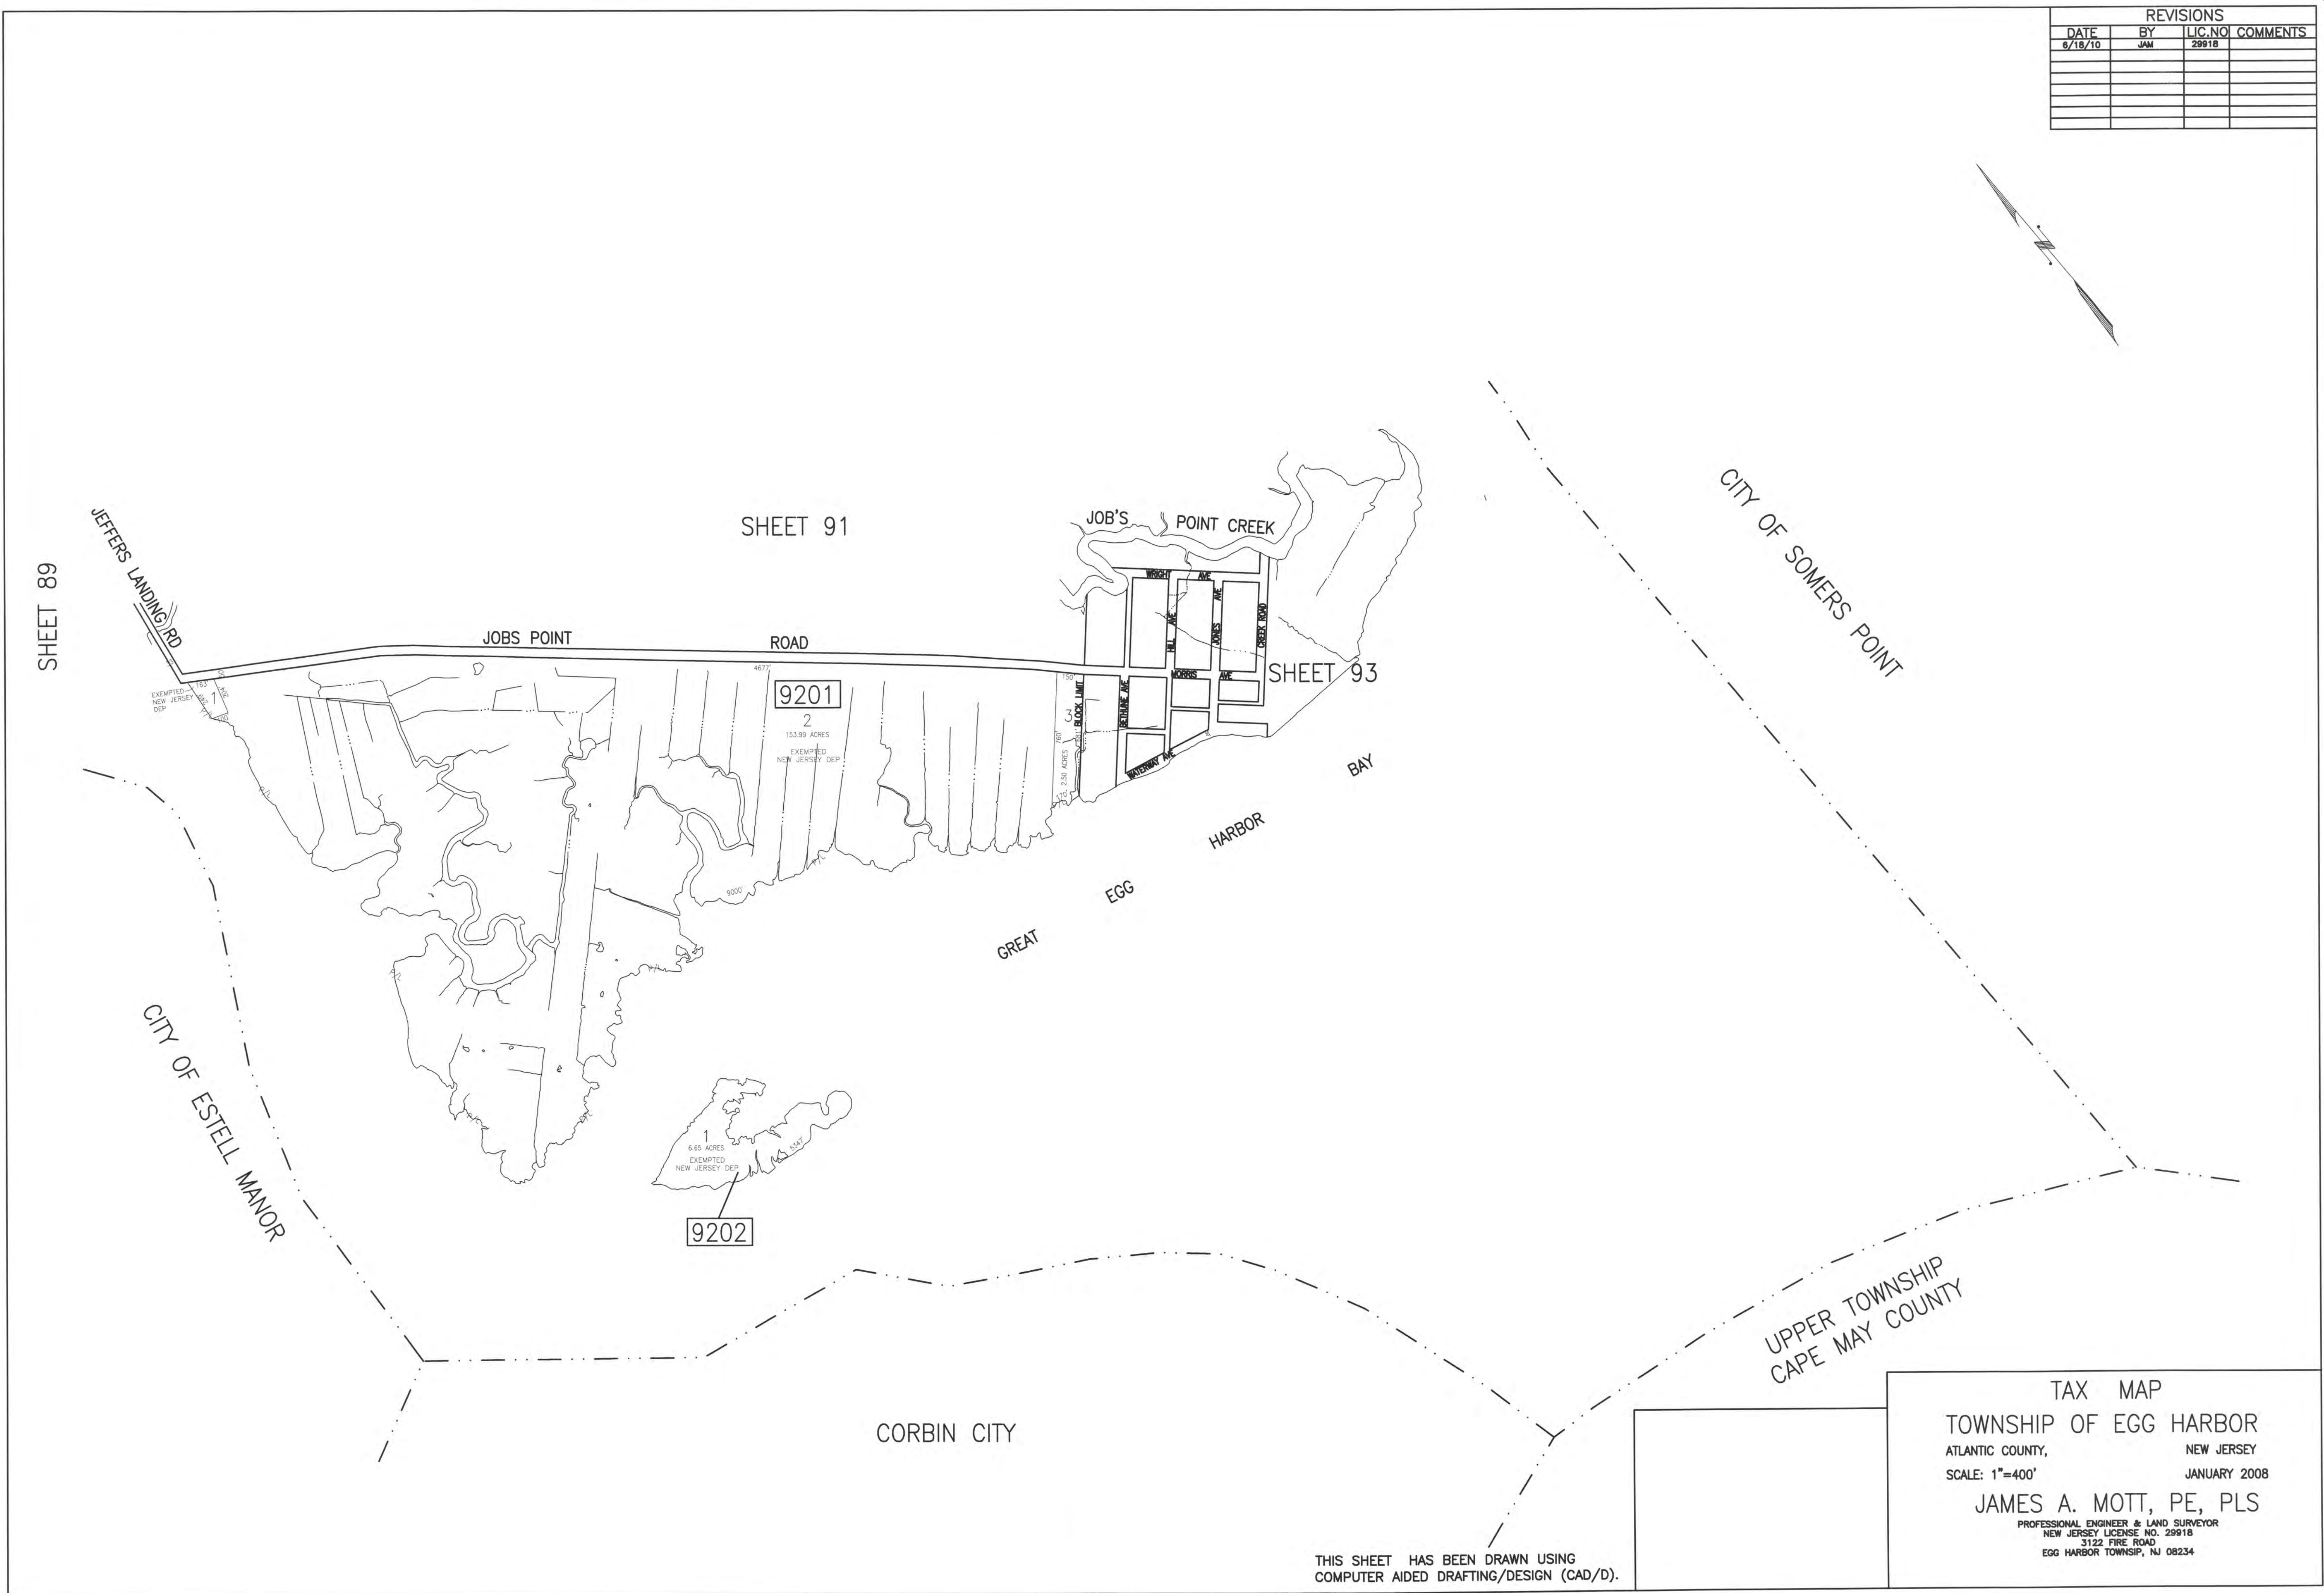


REVISIONS			
DATE	BY	LIC. NO.	COMMENTS
6/18/10	JAM	29918	

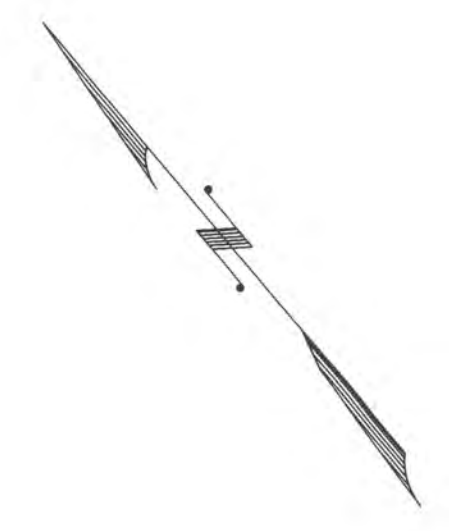

9201

2
153.99 ACRES
EXEMPTED
NEW JERSEY DEP.

9202

1
6.65 ACRES
EXEMPTED
NEW JERSEY DEP.

THIS SHEET HAS BEEN DRAWN USING
COMPUTER AIDED DRAFTING/DESIGN (CAD/D).

TAX MAP
TOWNSHIP OF EGG HARBOR
ATLANTIC COUNTY, NEW JERSEY
SCALE: 1"=400' JANUARY 2008
JAMES A. MOTT, PE, PLS
PROFESSIONAL ENGINEER & LAND SURVEYOR
NEW JERSEY LICENSE NO. 29918
3122 FIRE ROAD
EGG HARBOR TOWNSHIP, NJ 08234