

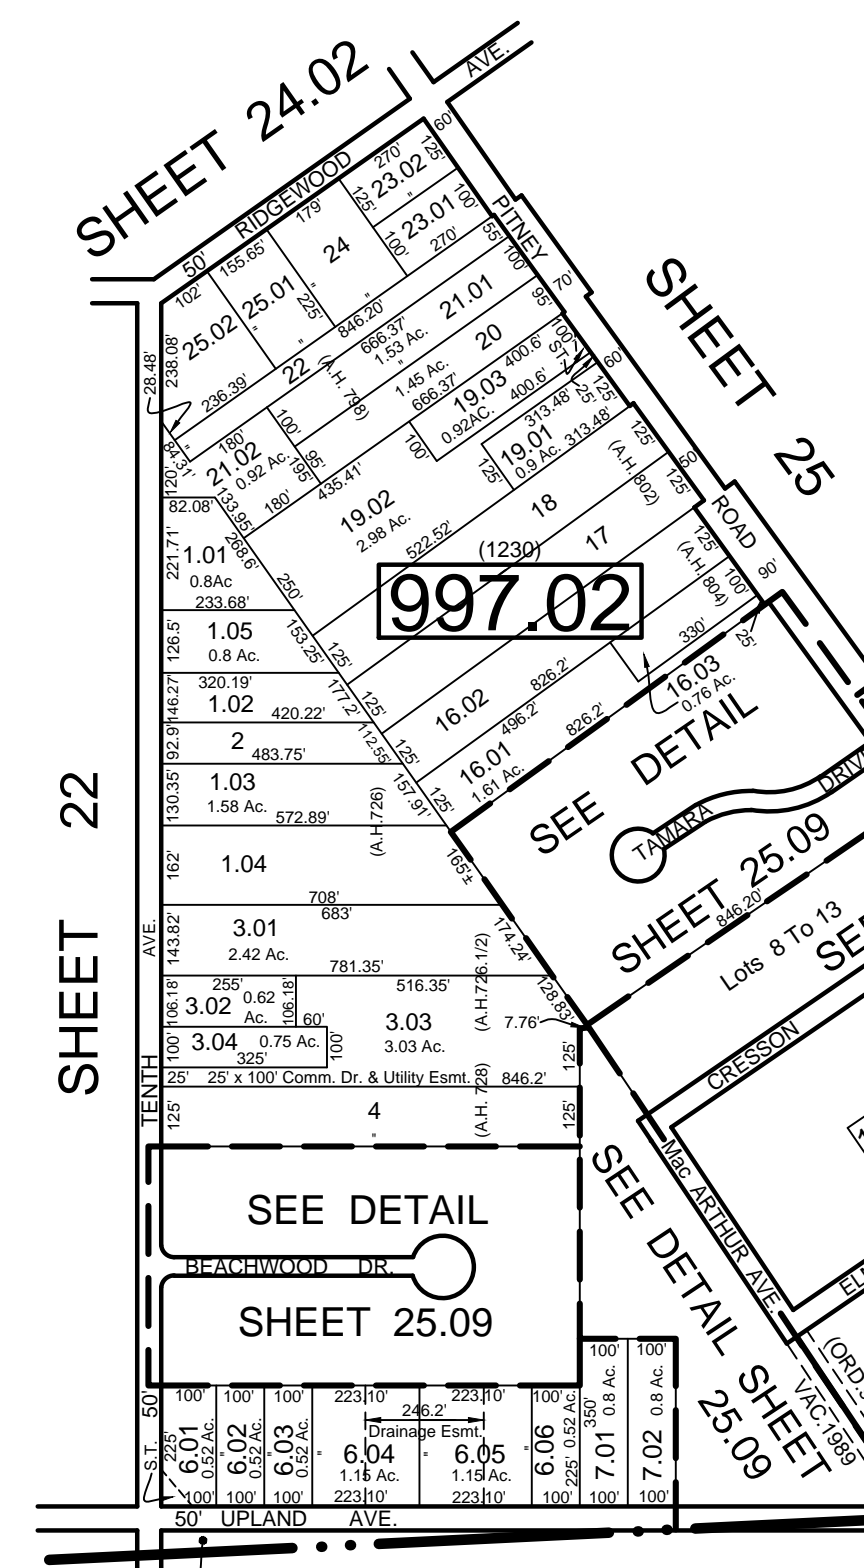


REVISIONS		
DATE	NAME	NO.


SHEET 25.09

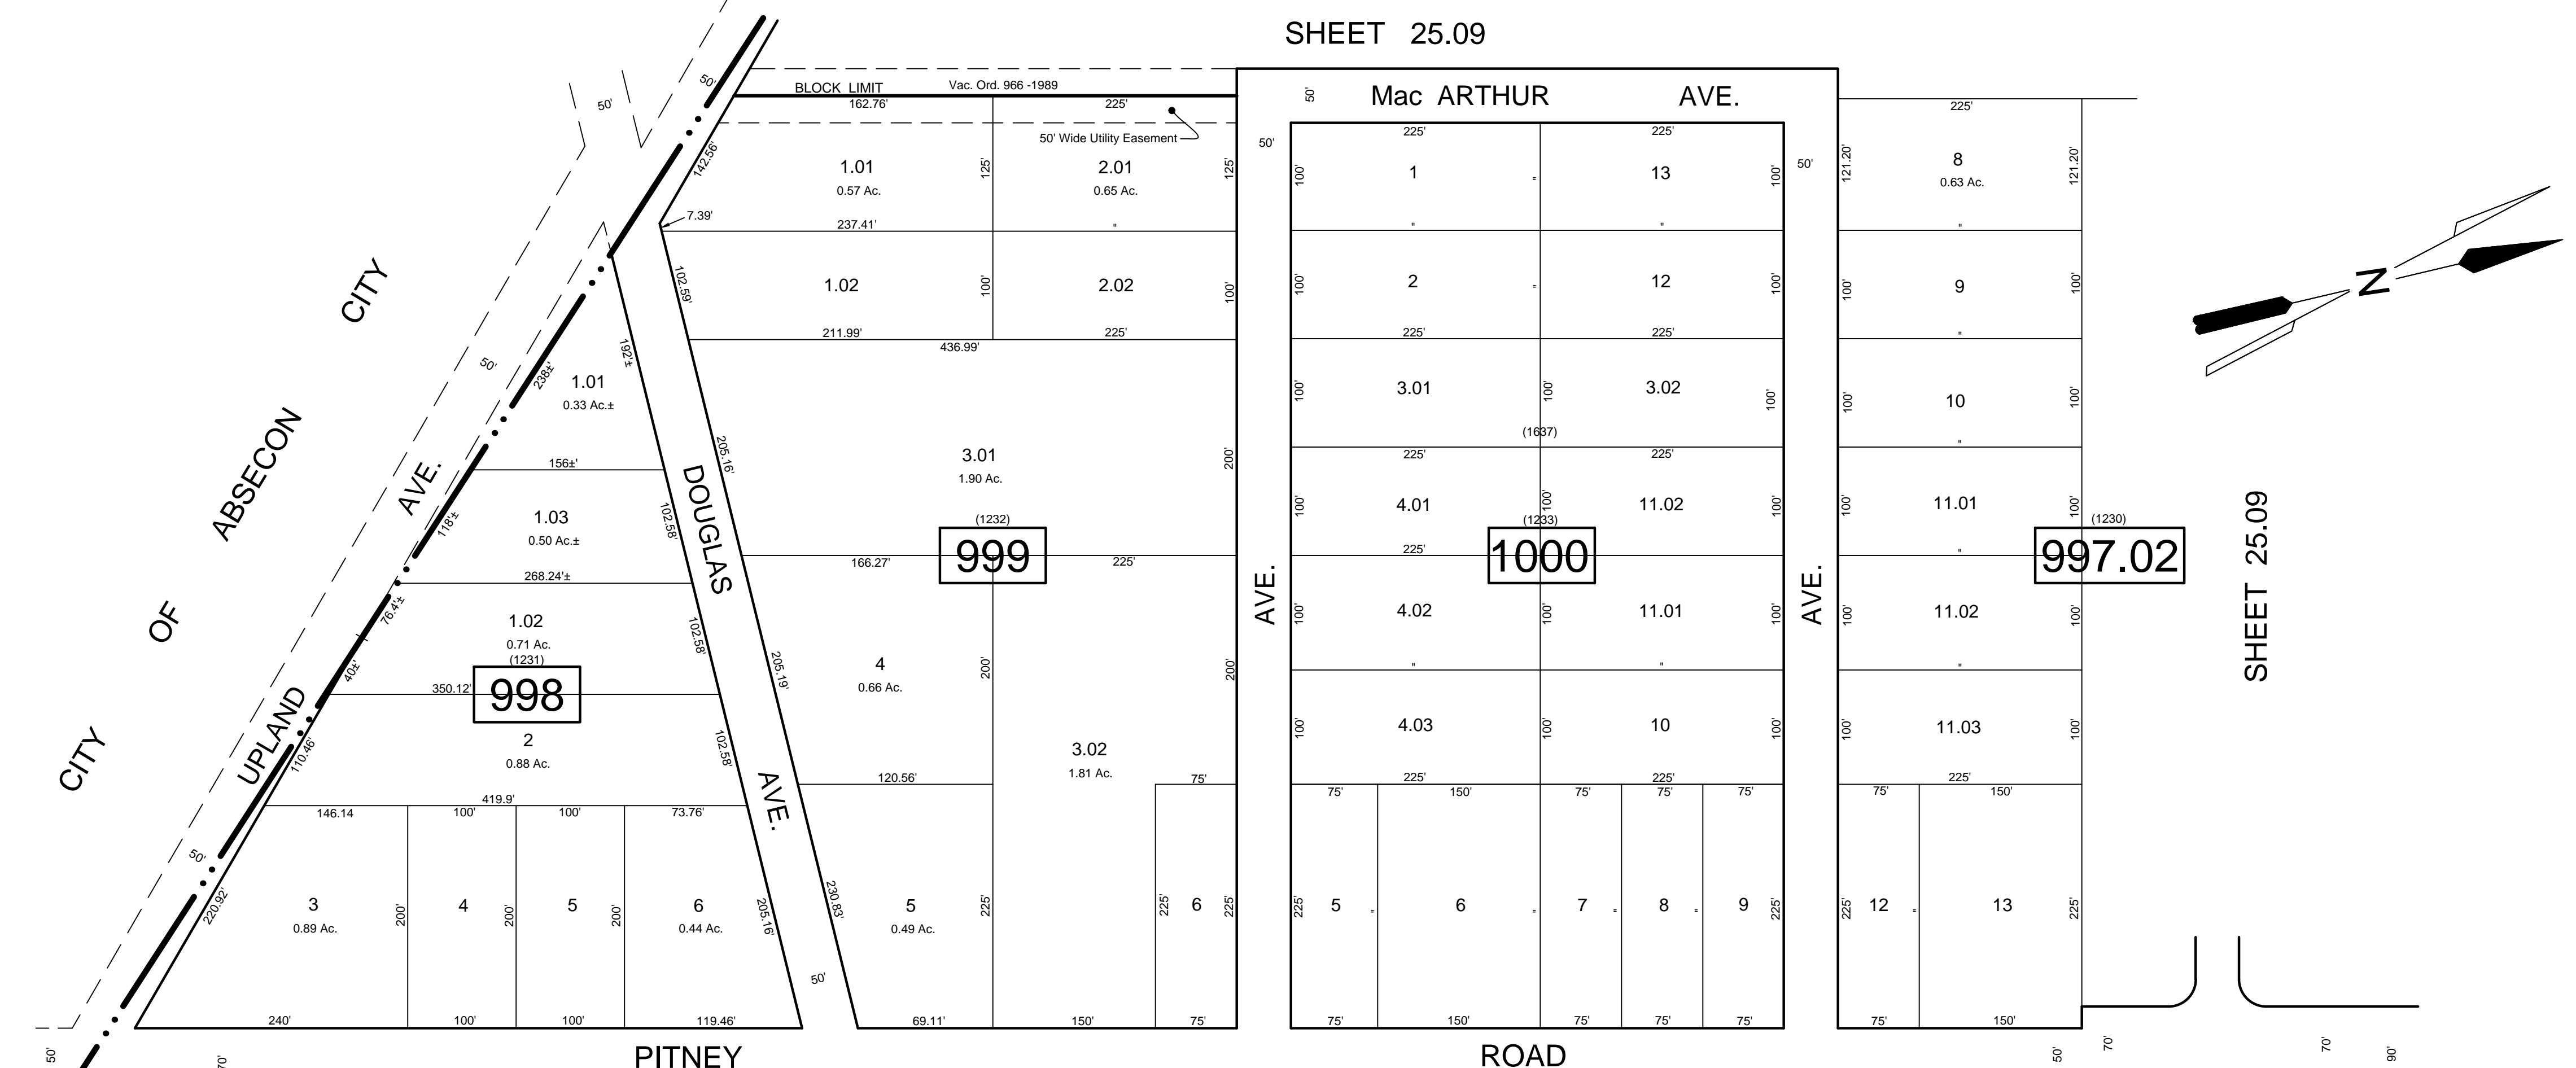

INSERT 'A'
SCALE: 1" = 100'

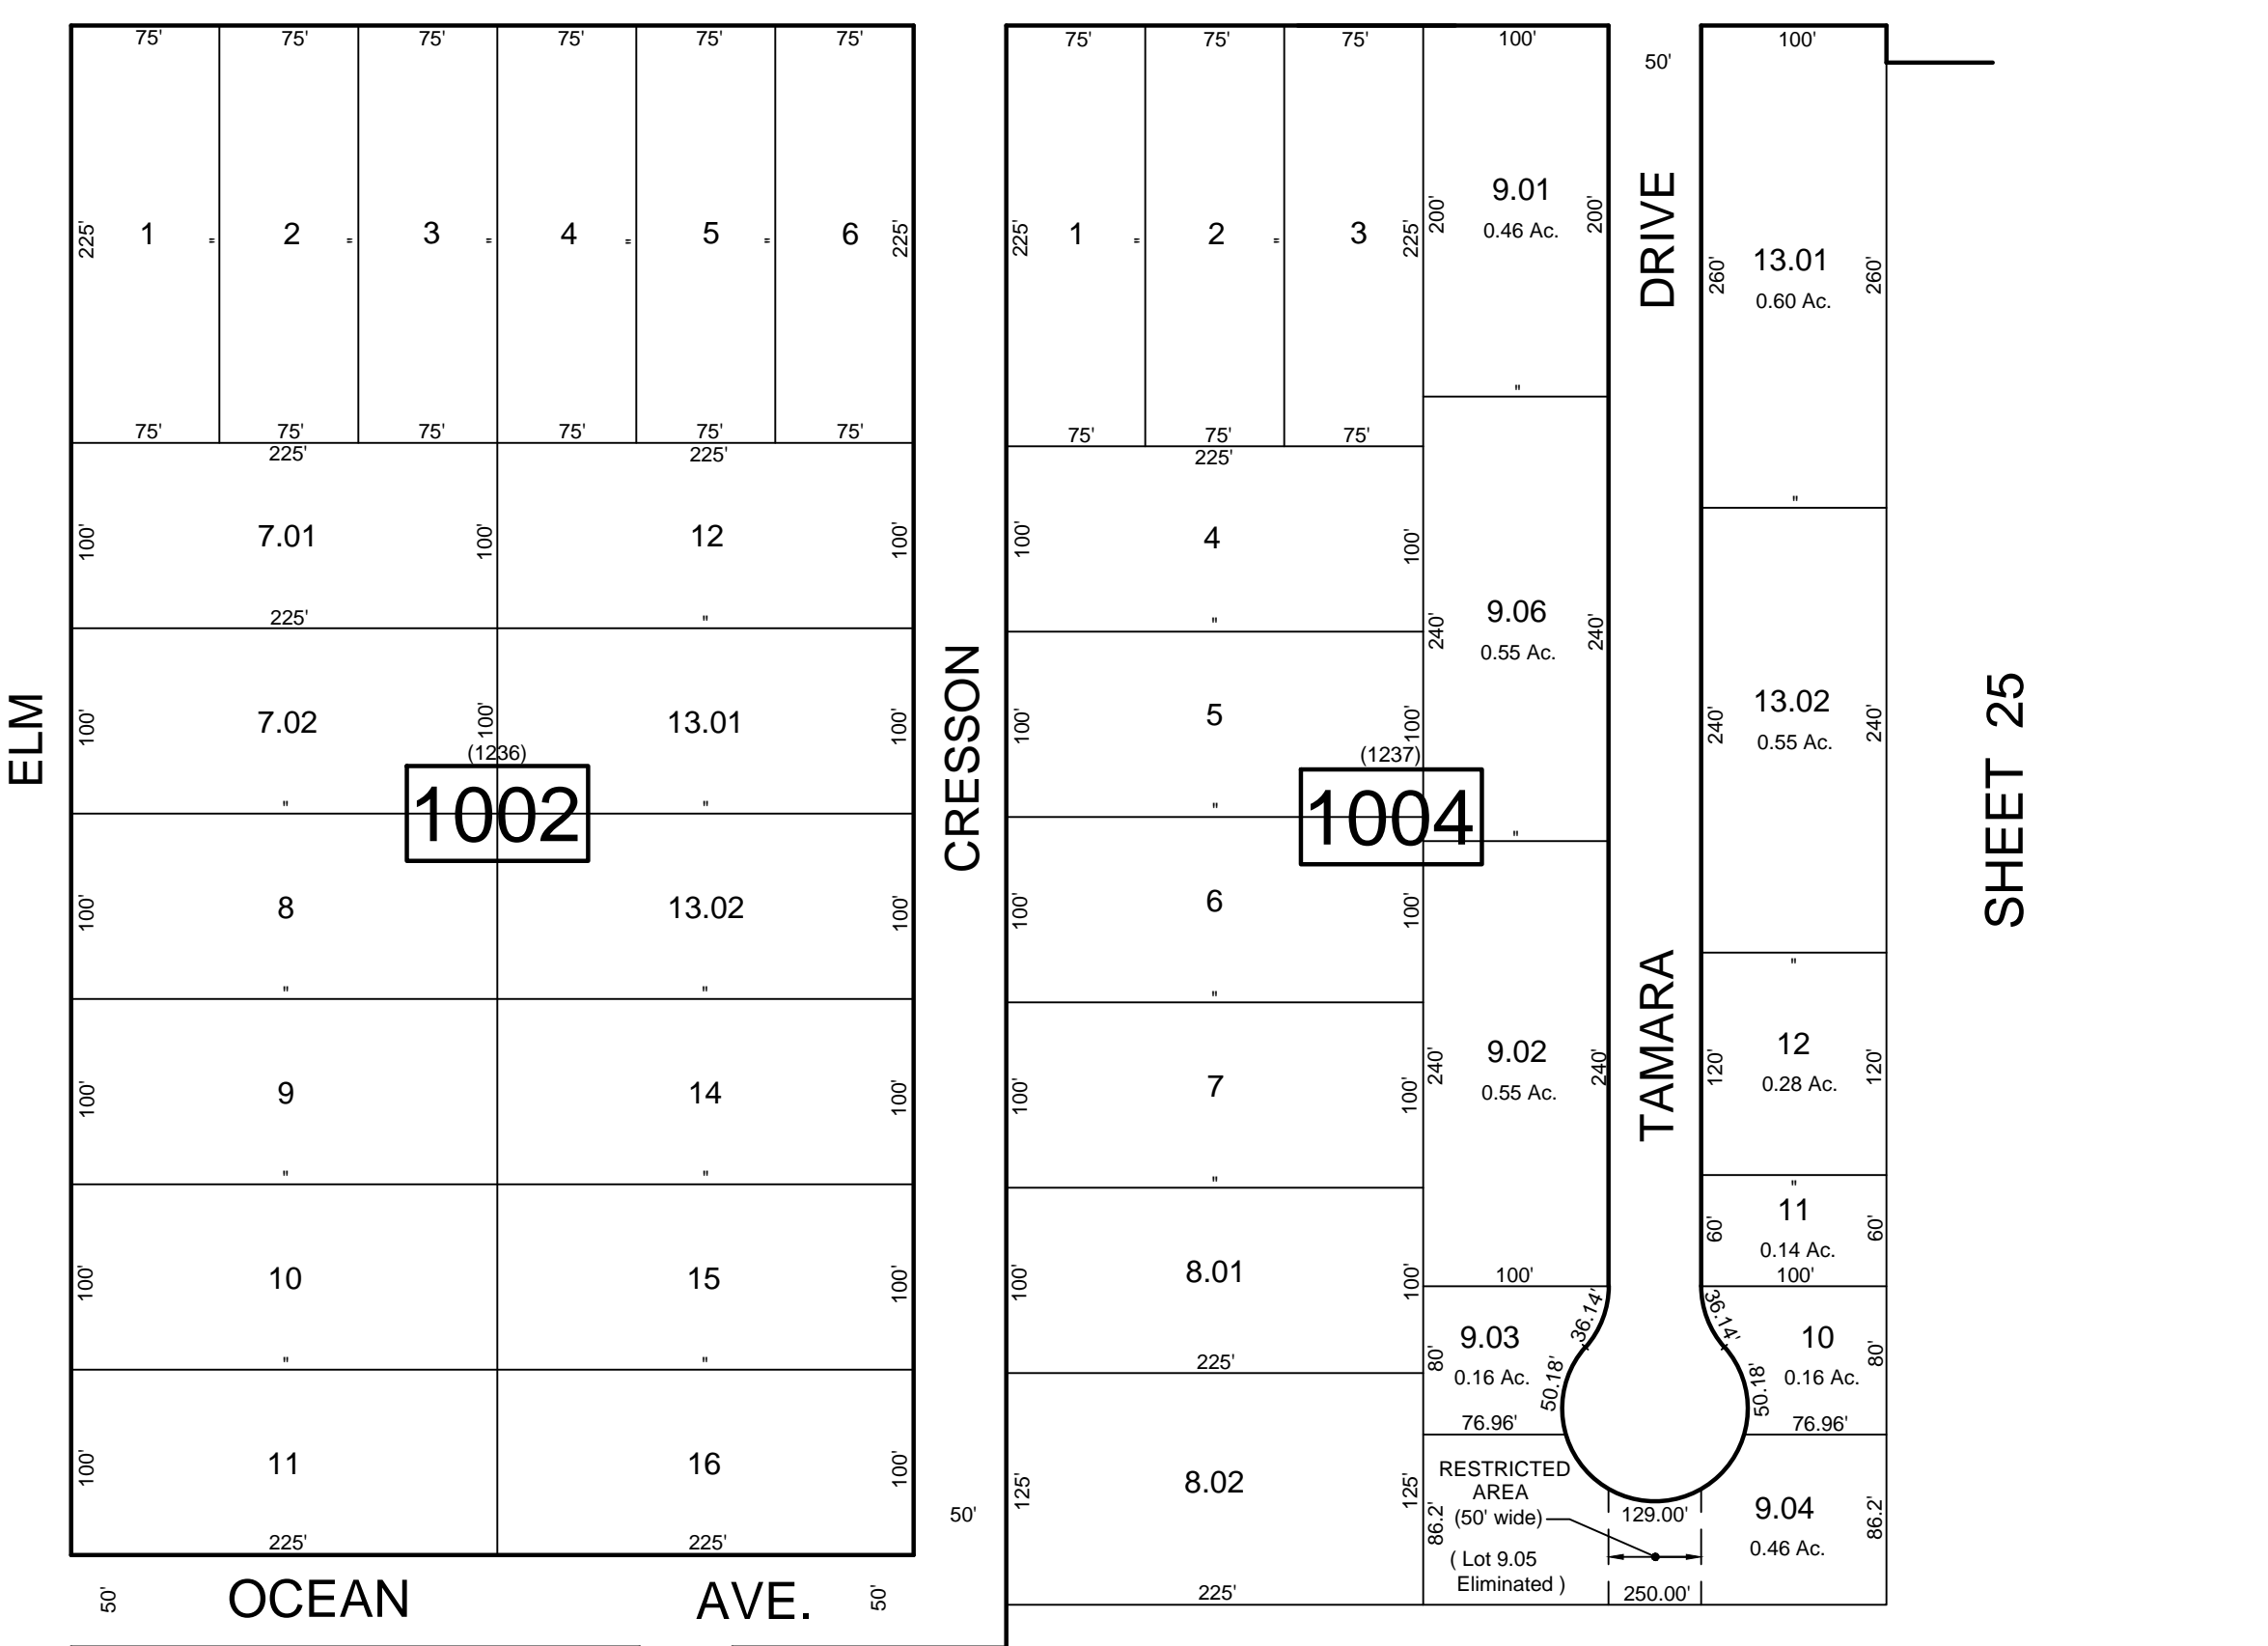

SEE INSERT 'B' BELOW

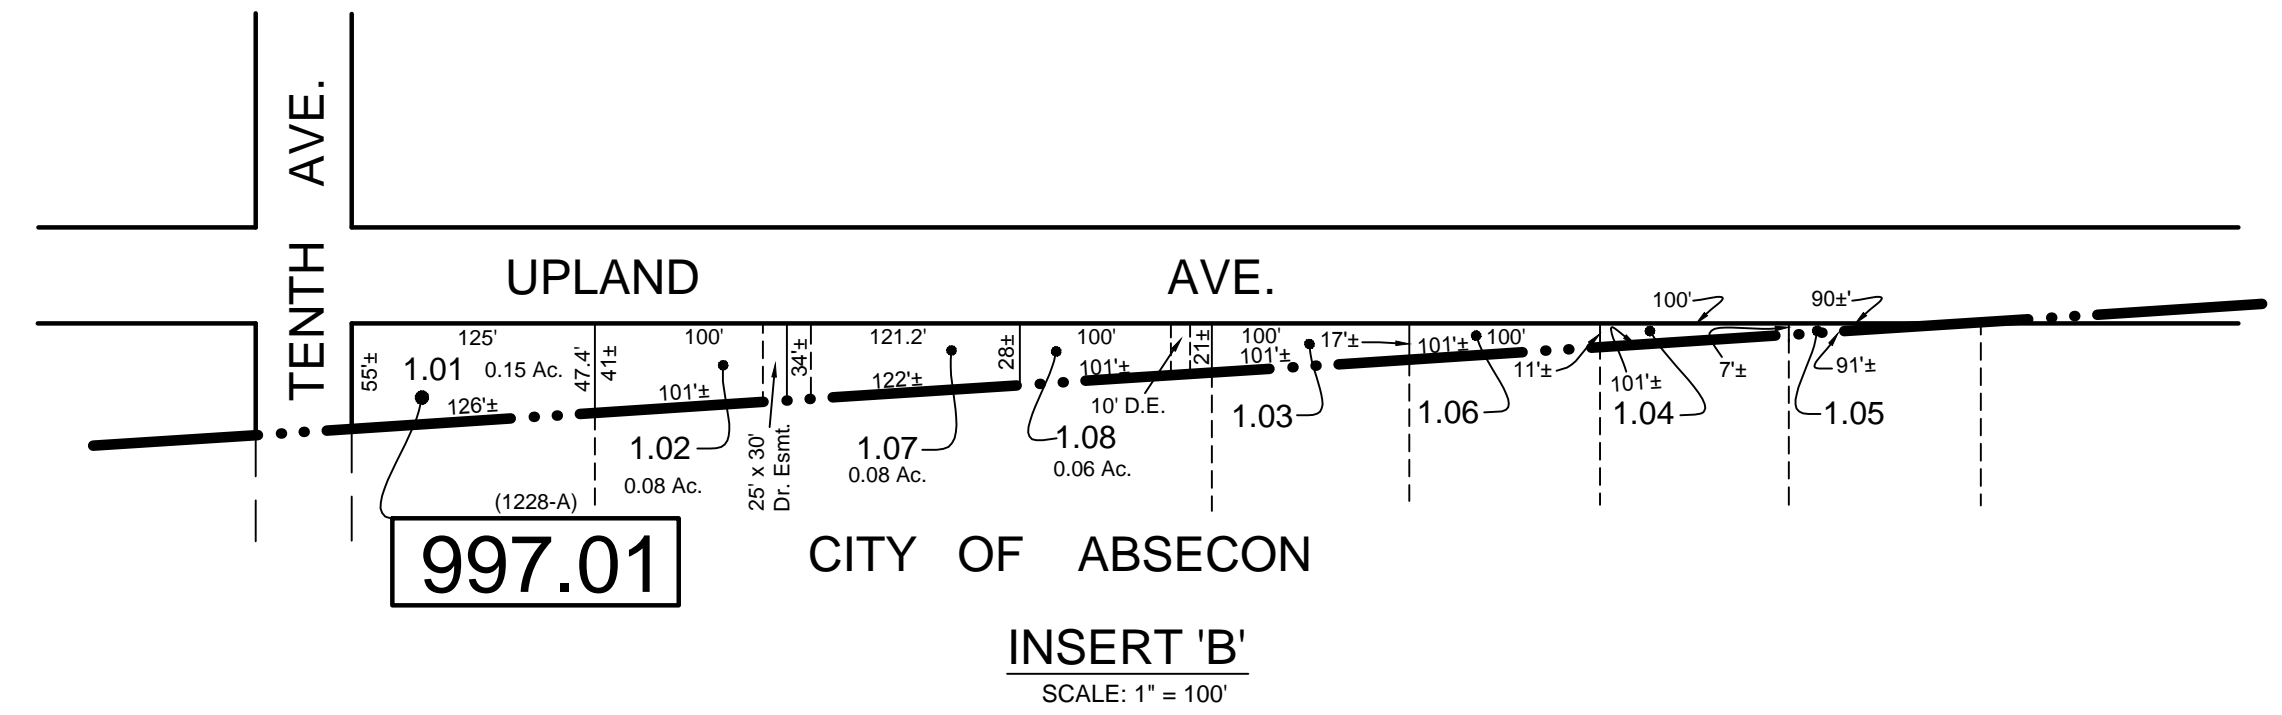

INSERT 'B'
SCALE: 1" = 100'

THIS SHEET HAS BEEN DRAWN USING COMPUTER AIDED DRAFTING / DESIGN (CAD/D) AND WAS DONE UNDER THE SUPERVISION OF SAMUEL S. PREVITERA, P.L.S., NEW JERSEY PROFESSIONAL LAND SURVEYOR LICENSE NO. 36976, AND DATED DECEMBER 31, 2006.

TAX MAP
TOWNSHIP OF GALLOWAY
ATLANTIC COUNTY, NEW JERSEY
SCALE: AS NOTED JANUARY 2007

SAMUEL S. PREVITERA, P.L.S.
N.J. LIC. No. 38976

26 NORTH ROUTE 73, SUITE 200
CEDAR BROOK, N.J. 08018