
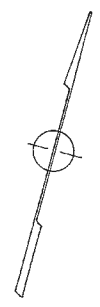


See Adjoining Sheet 5.07

See Adjoining Sheet 14.02

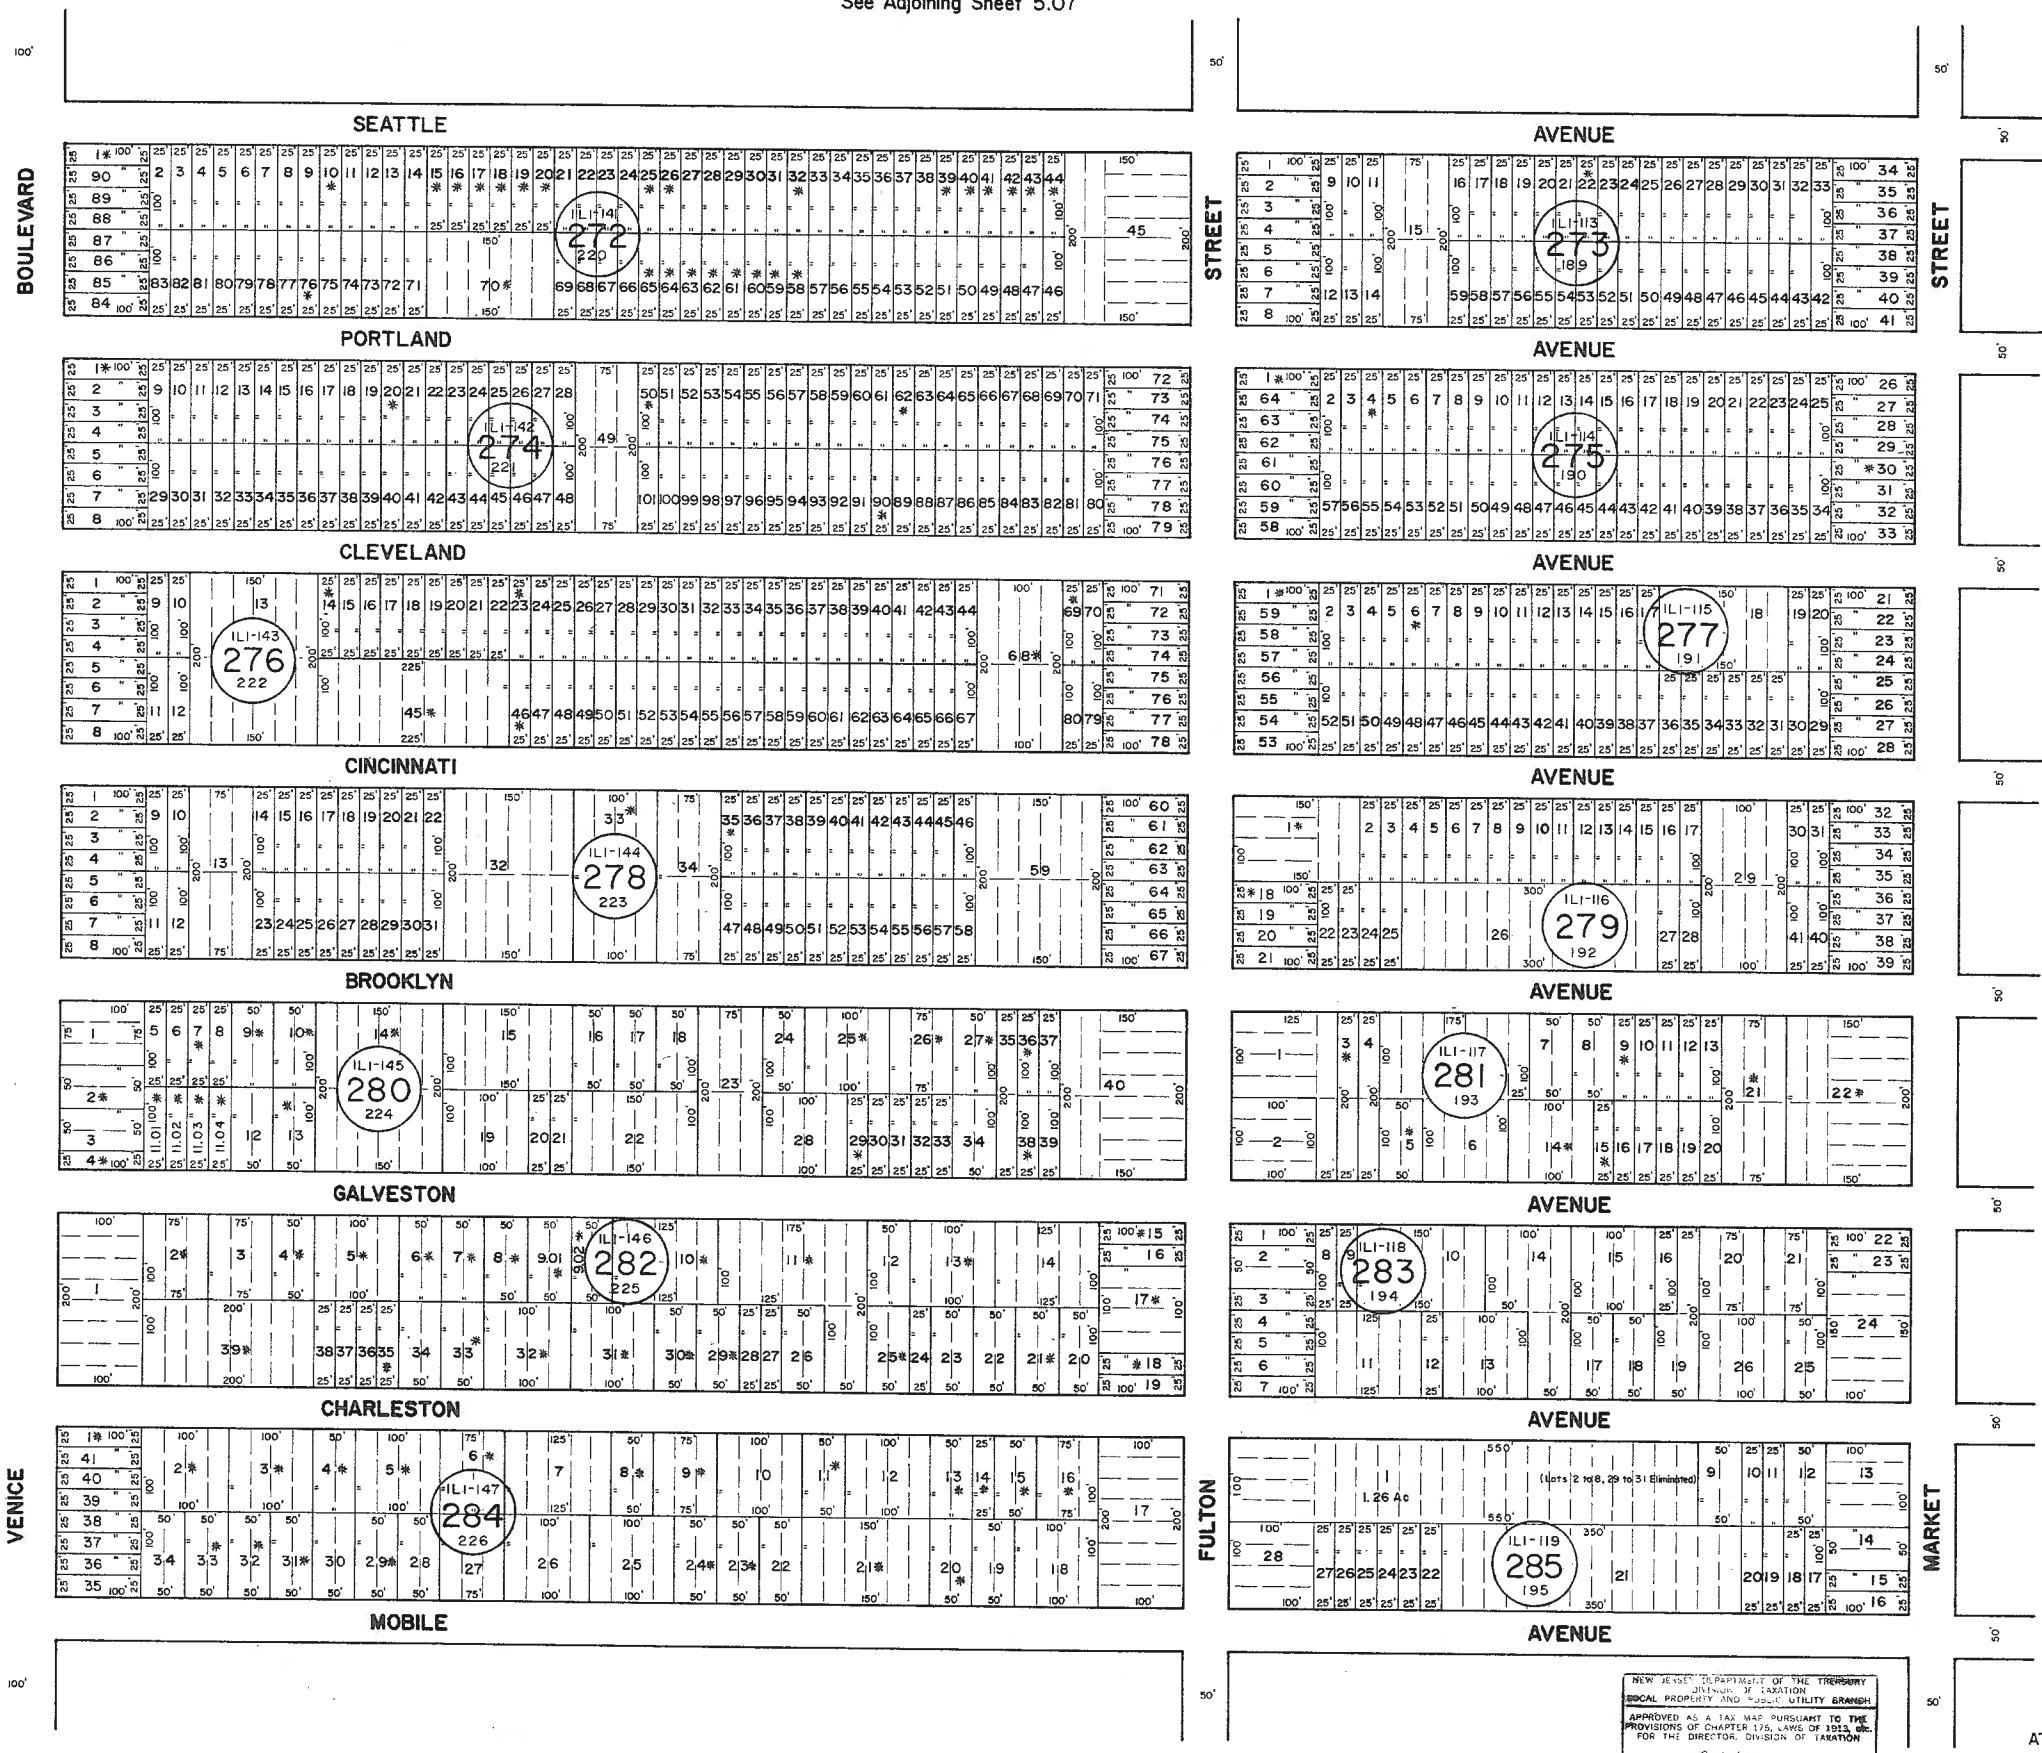

NOTE: LETTERS "IL" INDICATES NUMBER ON MAP OF INDUSTRIAL LAND COMPANY
 * EXEMPT TOWNSHIP OF HAMILTON
 REVISED BY R&V - 1-8-2013
 REVISED BY CHURCHILL - MAR. 2005, FEB. 2008

See Adjoining Sheet 14.06

NEW JERSEY DEPARTMENT OF THE TREASURY
 DIVISION OF TAXATION
 LOCAL PROPERTY AND PUBLIC UTILITY BRANCH
 APPROVED AS A TAX MAP PURSUANT TO THE
 PROVISIONS OF CHAPTER 175, LAWS OF 1913, ETC.
 FOR THE DIRECTOR, DIVISION OF TAXATION
 BY: *J. Williams* P.E. & L.S.
 DATE: MAR 16 2004 SERIAL NO. 575

NEW JERSEY DEPARTMENT OF THE TREASURY
 DIVISION OF TAXATION
 LOCAL PROPERTY AND PUBLIC UTILITY BRANCH
 APPROVED AS A TAX MAP PURSUANT TO THE
 PROVISIONS OF CHAPTER 175, LAWS OF 1913, ETC.
 FOR THE DIRECTOR, DIVISION OF TAXATION
 BY: *John J. Harty* P.E. & L.S.
 DATE: JAN 22 1998 SERIAL NO. 654

TAX MAP
TOWNSHIP OF HAMILTON
 ATLANTIC COUNTY, NEW JERSEY
 SCALE: 1" = 100' DATE: JUNE 1, 1977

RONALD J. PRICE
 PLEASANTVILLE, N.J.
 N.J. LICENSE #E 19901

See Adjoining Sheet 14.04