

REVISIONS  
WPHA 12-5-88  
WPHA 4-10-91

See Adjoining Sheet 38

REVISIONS		
7/23/97	KENNETH P. FRANK	L.S. 36727
9/11/97	KENNETH P. FRANK	L.S. 36727
1/29/99	MARTIN F. TIRELLA	L.S. 27477

**TAX MAP**  
**TOWNSHIP OF HAMILTON**  
 ATLANTIC COUNTY, NEW JERSEY  
 SCALE: 1" = 400' DATE: JUNE 1, 1977

RONALD J. PRICE  
 PLEASANTVILLE, N.J.  
 N.J. LICENSE NO. 12901

APPROVED AS A TAX MAP PURSUANT TO THE PROVISIONS OF CHAPTER 175, LAWS OF 1913, ETC. FOR THE DIRECTOR, DIVISION OF TAXATION


*R. J. Price*

BY: LIC. # 5009 P.E. & C.S. 1  
 J. H. B. SERIAL NO. 543

NEW JERSEY DEPARTMENT OF THE TREASURY  
 DIVISION OF TAXATION  
 LOCAL PROPERTY AND PUBLIC UTILITY BRANCH  
 APPROVED AS A TAX MAP PURSUANT TO THE PROVISIONS OF CHAPTER 175, LAWS OF 1913, ETC. FOR THE DIRECTOR, DIVISION OF TAXATION

*Robert J. Price*

BY: LIC. # 25438 P.E. & C.S. 1  
 J. H. B. SERIAL NO. 654  
 JAN 22 1986

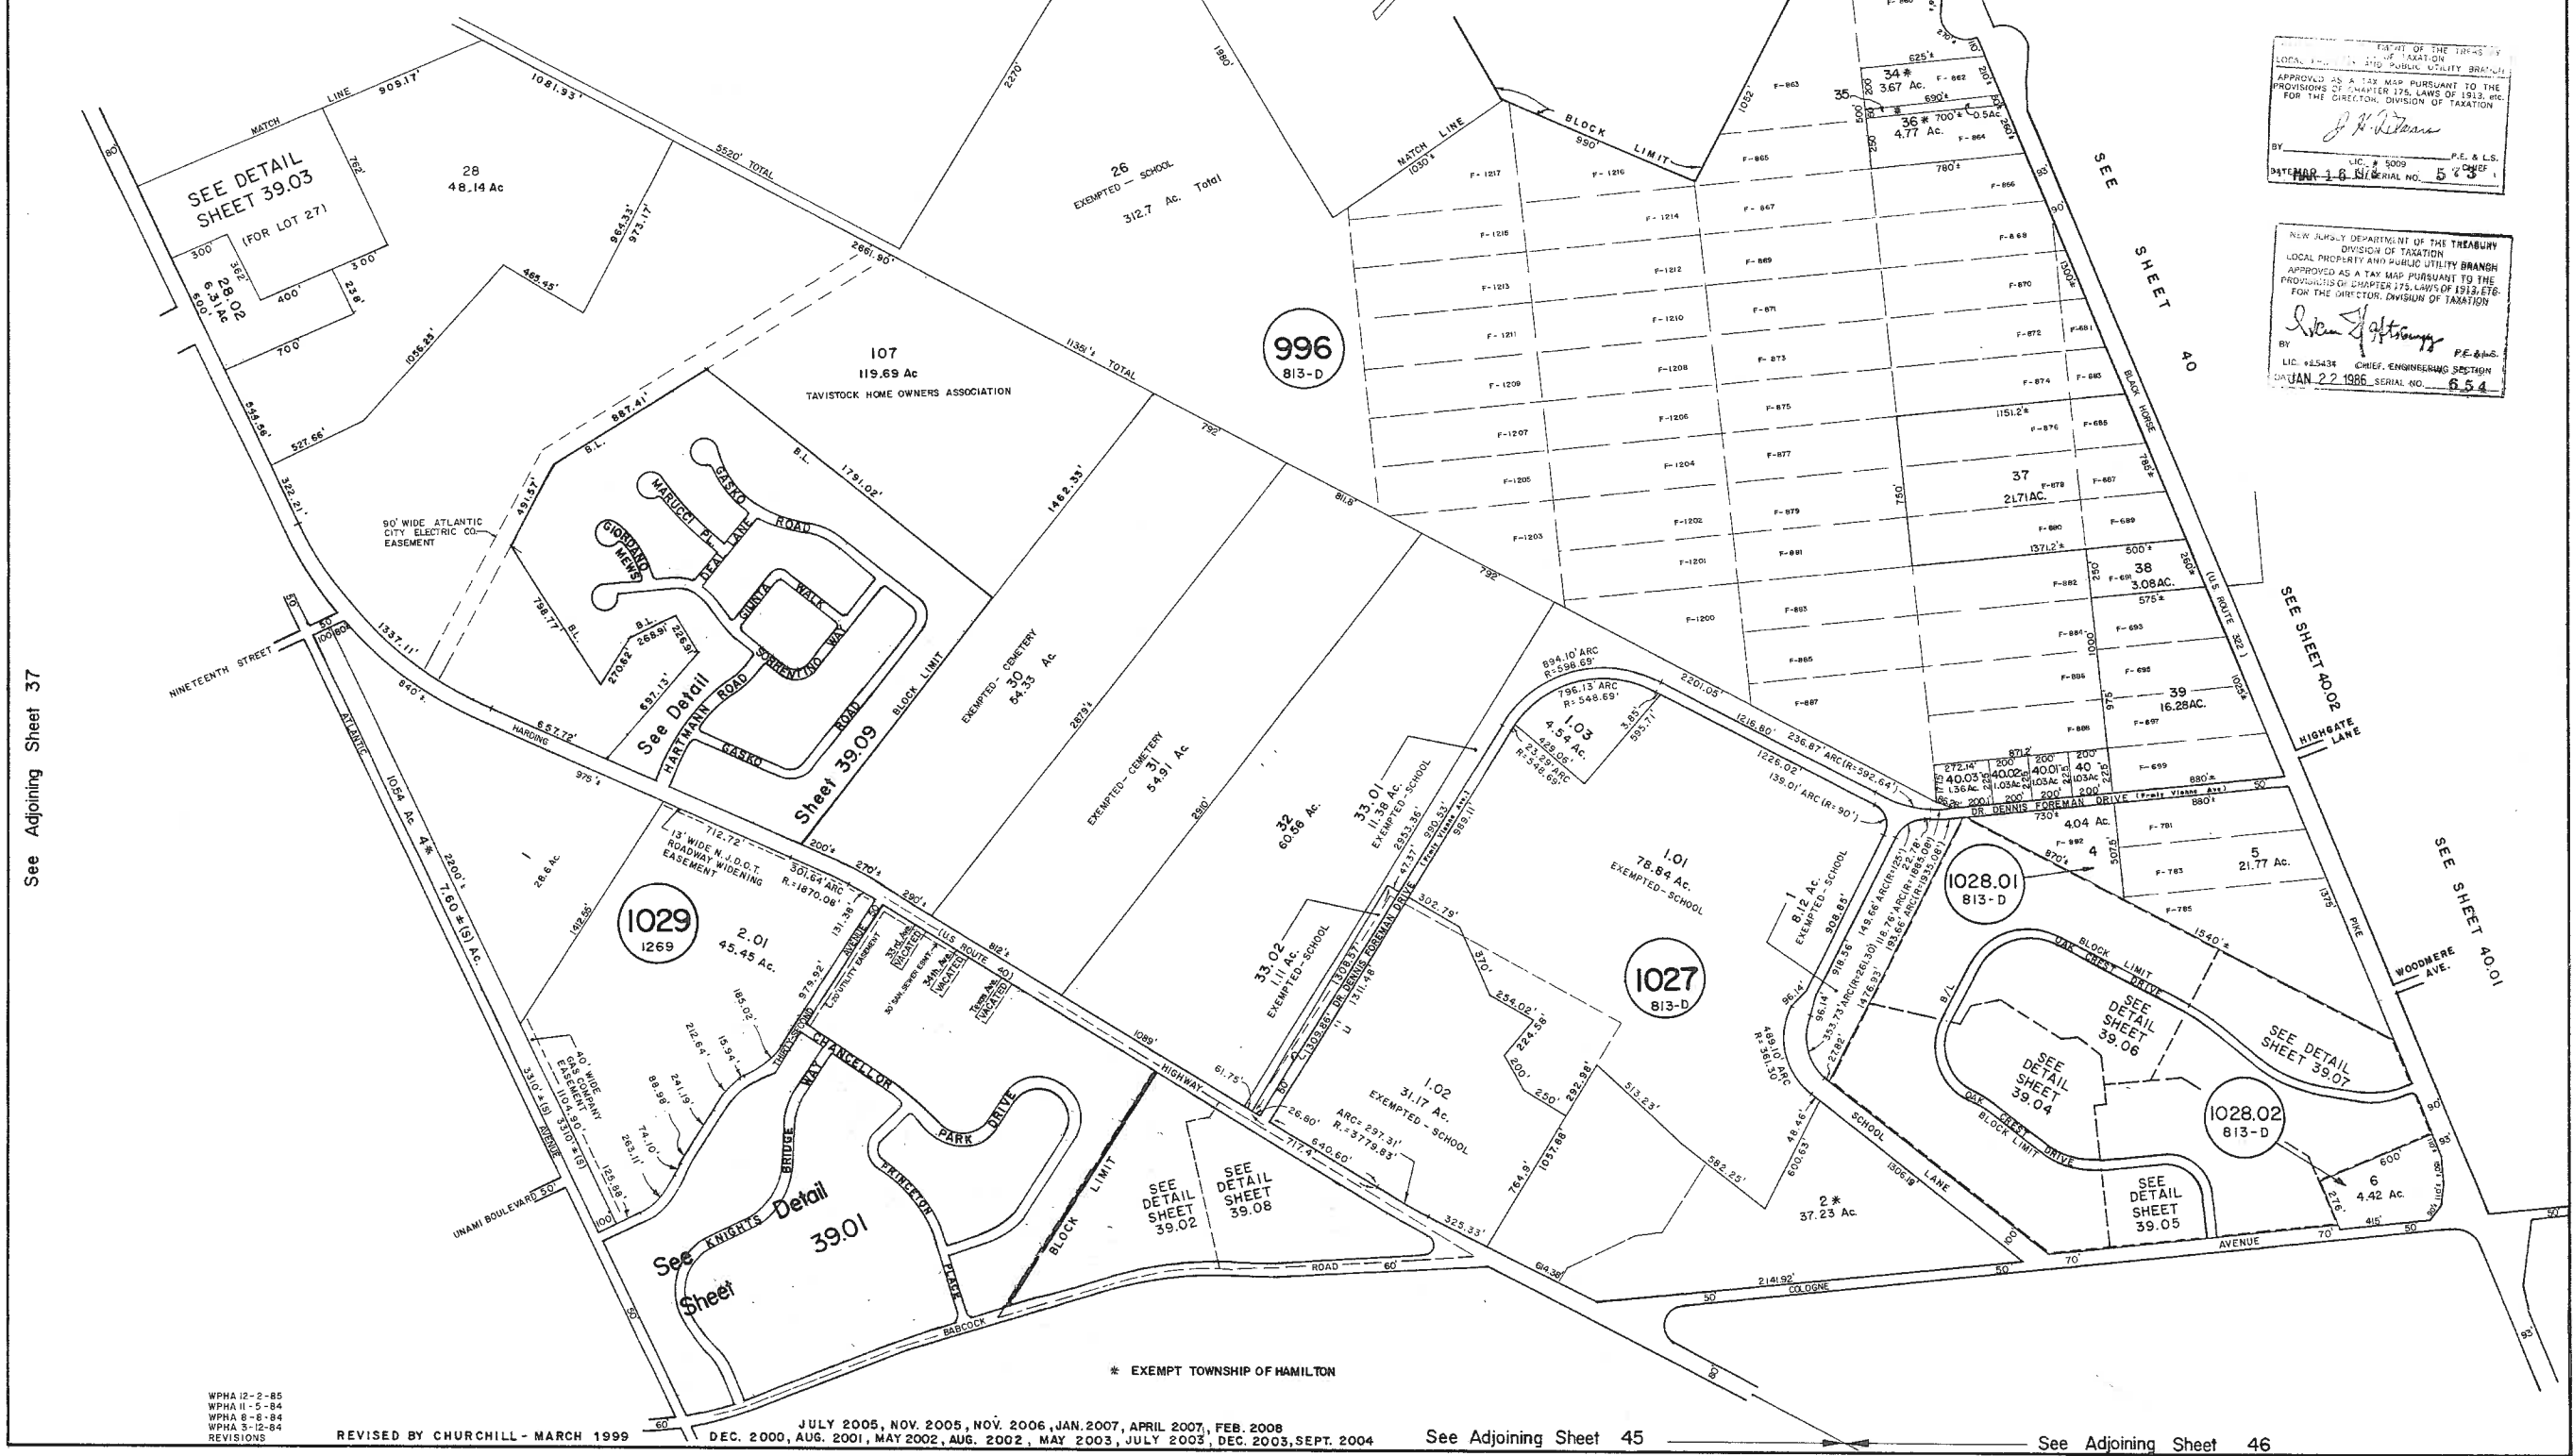

See Adjoining Sheet 37

WPHA 12-2-85  
 WPHA 11-5-84  
 WPHA 8-8-84  
 WPHA 3-12-84  
 REVISIONS

REVISED BY CHURCHILL - MARCH 1999

JULY 2005, NOV. 2005, NOV. 2006, JAN. 2007, APRIL 2007, FEB. 2008  
 DEC. 2000, AUG. 2001, MAY 2002, AUG. 2002, MAY 2003, JULY 2003, DEC. 2003, SEPT. 2004

See Adjoining Sheet 45

See Adjoining Sheet 46