


REVISIONS
 WPHA 11 - 17 - 87
 WPHA 12 - 13 - 88
 WPHA 11 - 12 - 90
 WPHA 1 - 15 - 92
 WPHA 12 - 15 - 93

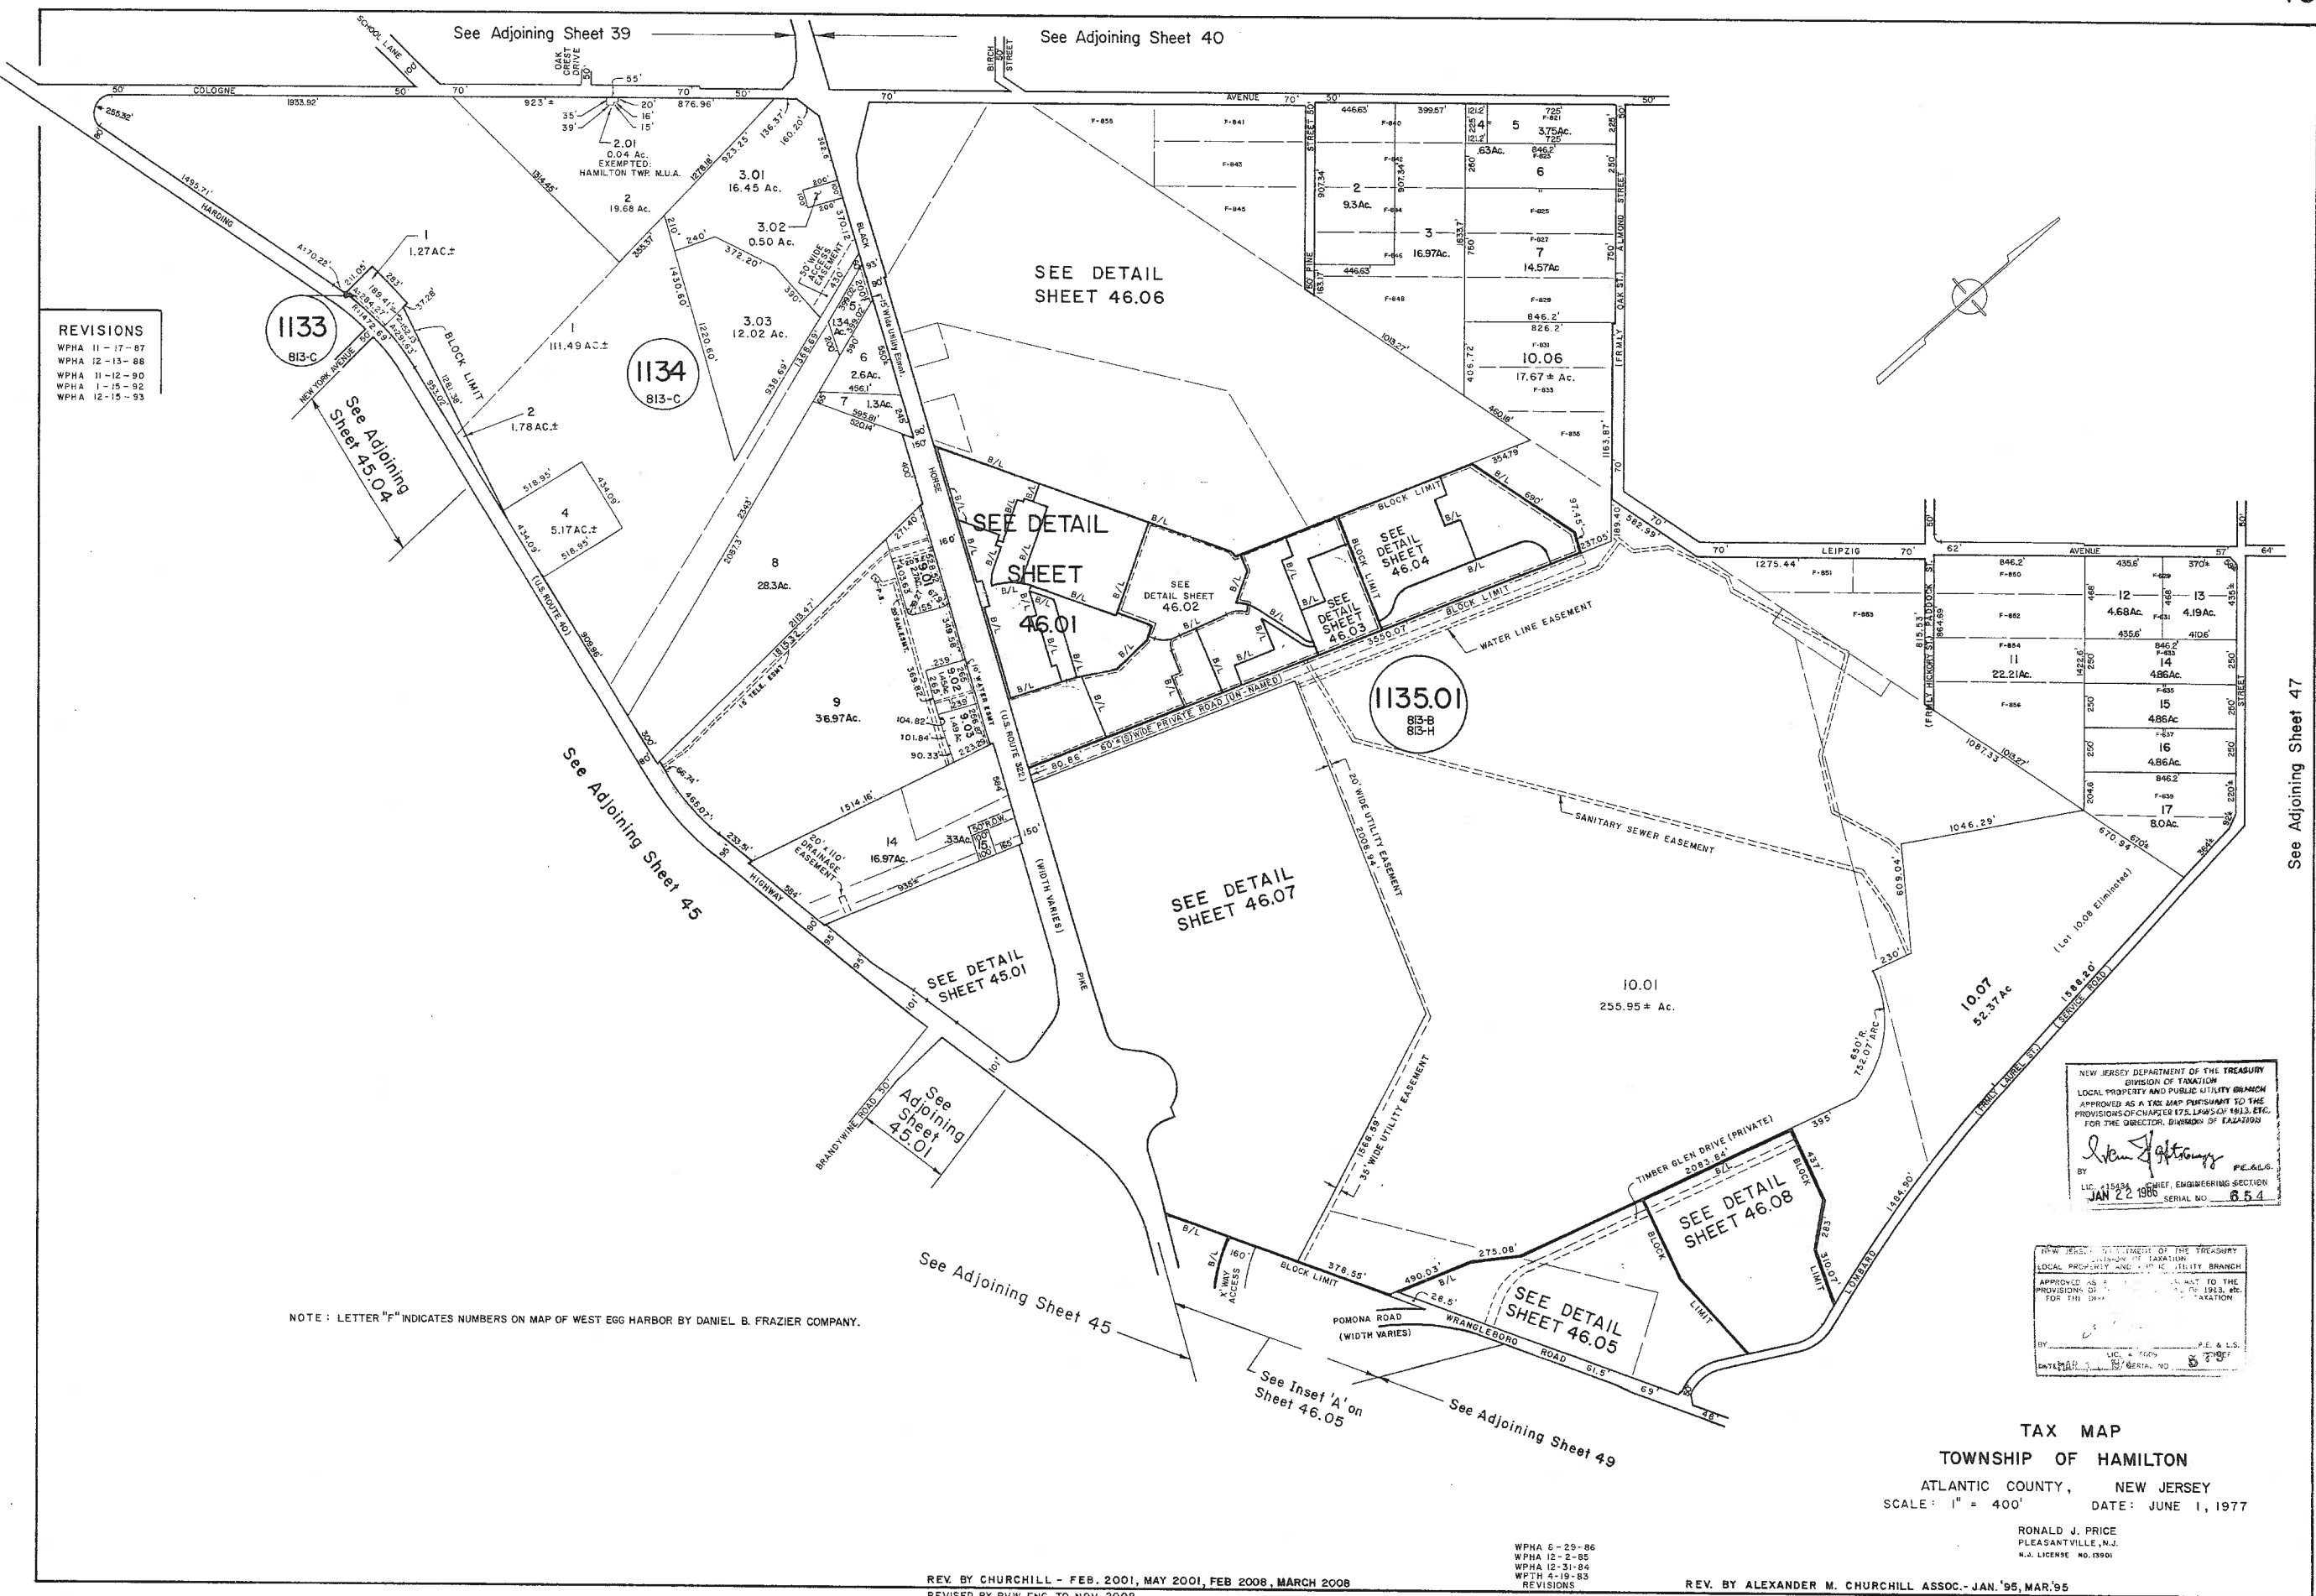

NEW JERSEY DEPARTMENT OF THE TREASURY
 DIVISION OF TAXATION
 LOCAL PROPERTY AND PUBLIC UTILITY BRANCH
 APPROVED AS A TAX MAP PURSUANT TO THE
 PROVISIONS OF CHAPTER 175, LAWS OF 1913, ETC.
 FOR THE DIRECTOR, DIVISION OF TAXATION
 BY: *[Signature]* P.E. & L.S.
 LIC. 415454 CHIEF, ENGINEERING SECTION
 JAN 22 1988 SERIAL NO. 854

NEW JERSEY DEPARTMENT OF THE TREASURY
 DIVISION OF TAXATION
 LOCAL PROPERTY AND PUBLIC UTILITY BRANCH
 APPROVED AS A TAX MAP PURSUANT TO THE
 PROVISIONS OF CHAPTER 175, LAWS OF 1913, ETC.
 FOR THE DIRECTOR, DIVISION OF TAXATION
 BY: *[Signature]* P.E. & L.S.
 LIC. 415454 CHIEF, ENGINEERING SECTION
 JAN 22 1988 SERIAL NO. 854

TAX MAP
TOWNSHIP OF HAMILTON
 ATLANTIC COUNTY, NEW JERSEY
 SCALE: 1" = 400' DATE: JUNE 1, 1977

RONALD J. PRICE
 PLEASANTVILLE, N.J.
 N.J. LICENSE NO. 13901

REV. BY CHURCHILL - FEB. 2001, MAY 2001, FEB 2008, MARCH 2008
 REVISED BY RVW ENG. TO NOV. 2008

WPHA 6 - 29 - 86
 WPHA 12 - 2 - 85
 WPHA 12 - 31 - 84
 WPTH 4 - 19 - 83
 REVISIONS

REV. BY ALEXANDER M. CHURCHILL ASSOC. - JAN. '95, MAR. '95