
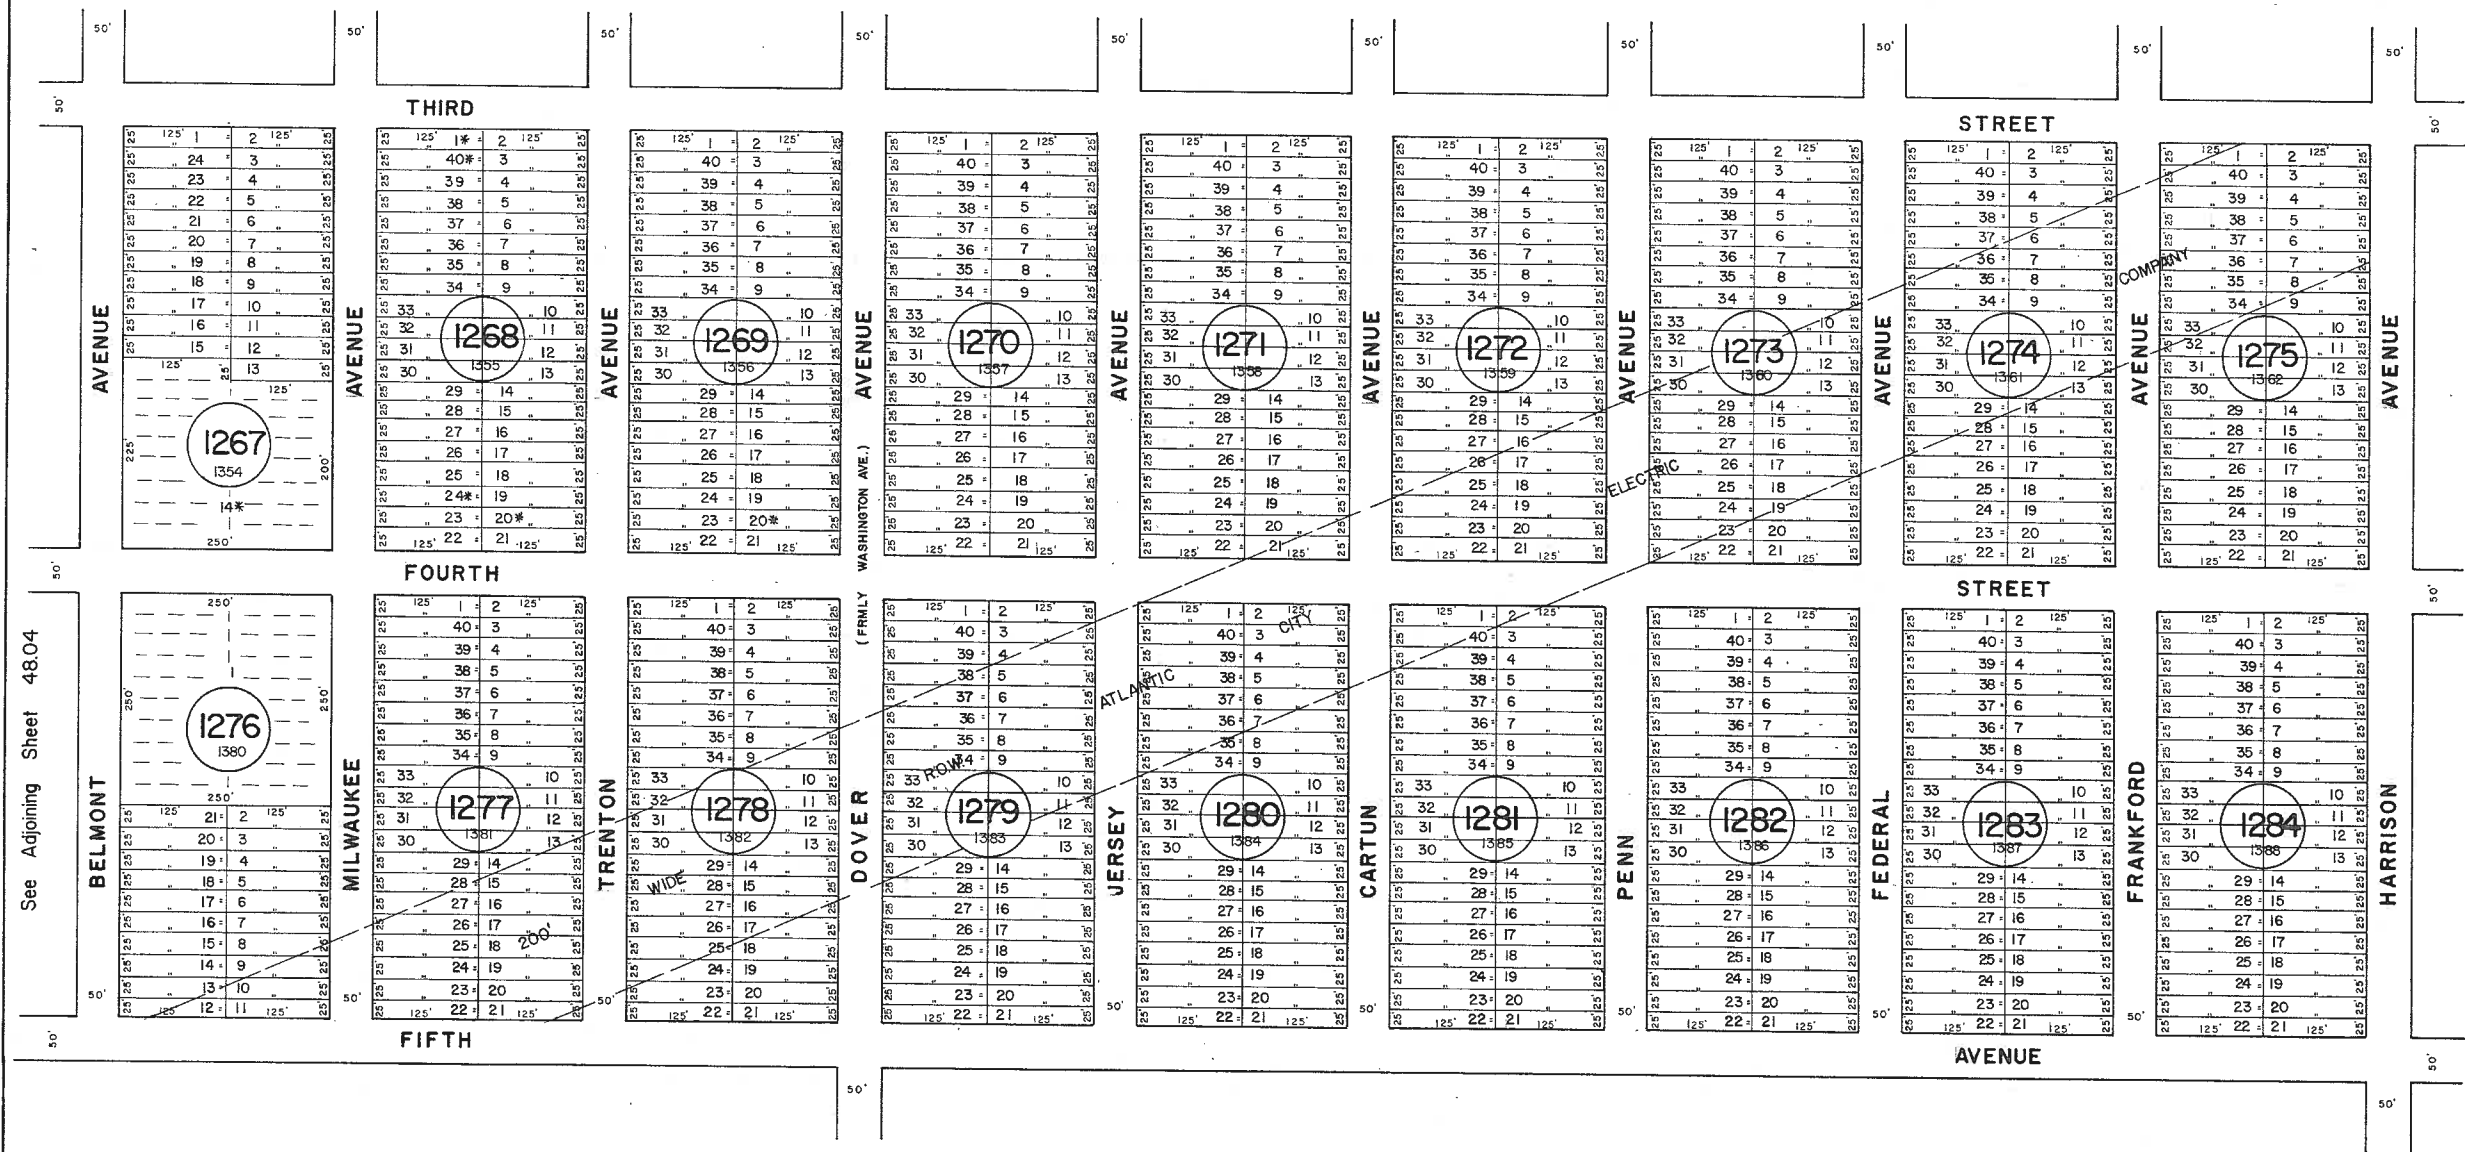


See Adjoining Sheet 48.02

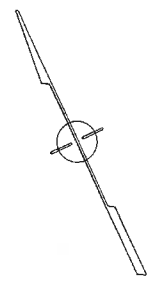

See Adjoining Sheet 48.04

See Adjoining Sheet 48.06

* EXEMPT TOWNSHIP OF HAMILTON

NEW JERSEY DEPARTMENT OF THE TREASURY
 DIVISION OF TAXATION
 LOCAL PROPERTY AND PUBLIC UTILITY BRANCH
 APPROVED AS A TAX MAP PURSUANT TO THE
 PROVISIONS OF CHAPTER 175, LAWS OF 1913, ETC.
 FOR THE DIRECTOR, DIVISION OF TAXATION

John J. Johnson
 BY P.E. & L.S.
 LIC. #15434 CHIEF ENGINEERING SECTION
 DATE JAN 22 1988 SERIAL NO. 654

NEW JERSEY DEPARTMENT OF THE TREASURY
 DIVISION OF TAXATION
 LOCAL PROPERTY AND PUBLIC UTILITY BRANCH
 APPROVED AS A TAX MAP PURSUANT TO THE
 PROVISIONS OF CHAPTER 175, LAWS OF 1913, ETC.
 FOR THE DIRECTOR, DIVISION OF TAXATION

J. N. Williams
 BY P.E. & L.S.
 LIC. # 5009
 DATE MAR 16 1988 SERIAL NO. 578

TAX MAP
 TOWNSHIP OF HAMILTON
 ATLANTIC COUNTY, NEW JERSEY
 SCALE: 1" = 100' DATE: JUNE 1, 1977

RONALD J. PRICE
 PLEASANTVILLE, N.J.
 N.J. LICENSE NO. 09601

See Adjoining Sheet 48

REV. BY CHURCHILL - FEB. 2006
 REV. BY ALEXANDER M. CHURCHILL ASSOC. - JAN. '95