


REVISIONS		
DATE	NAME	NO.


NOTE:
THIS SHEET HAS BEEN DRAWN USING COMPUTER AIDED DRAFTING/DESIGN (CADD) AND COORDINATE GEOMETRY (COGO).

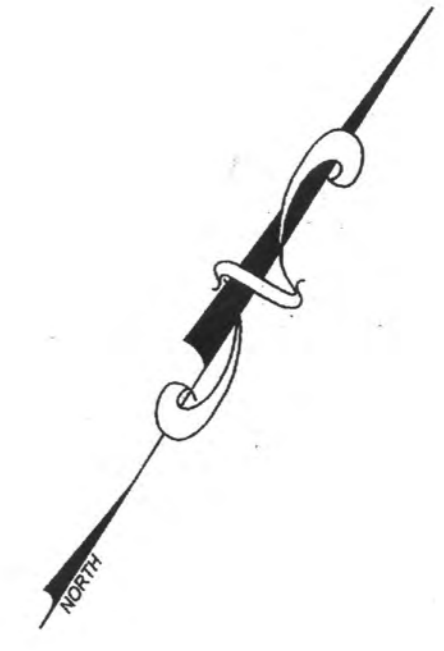

CITY OF MARGATE
COUNTY OF ATLANTIC

TOWNSHIP OF EGG HARBOR
COUNTY OF ATLANTIC

CITY OF ATLANTIC CITY
COUNTY OF ATLANTIC

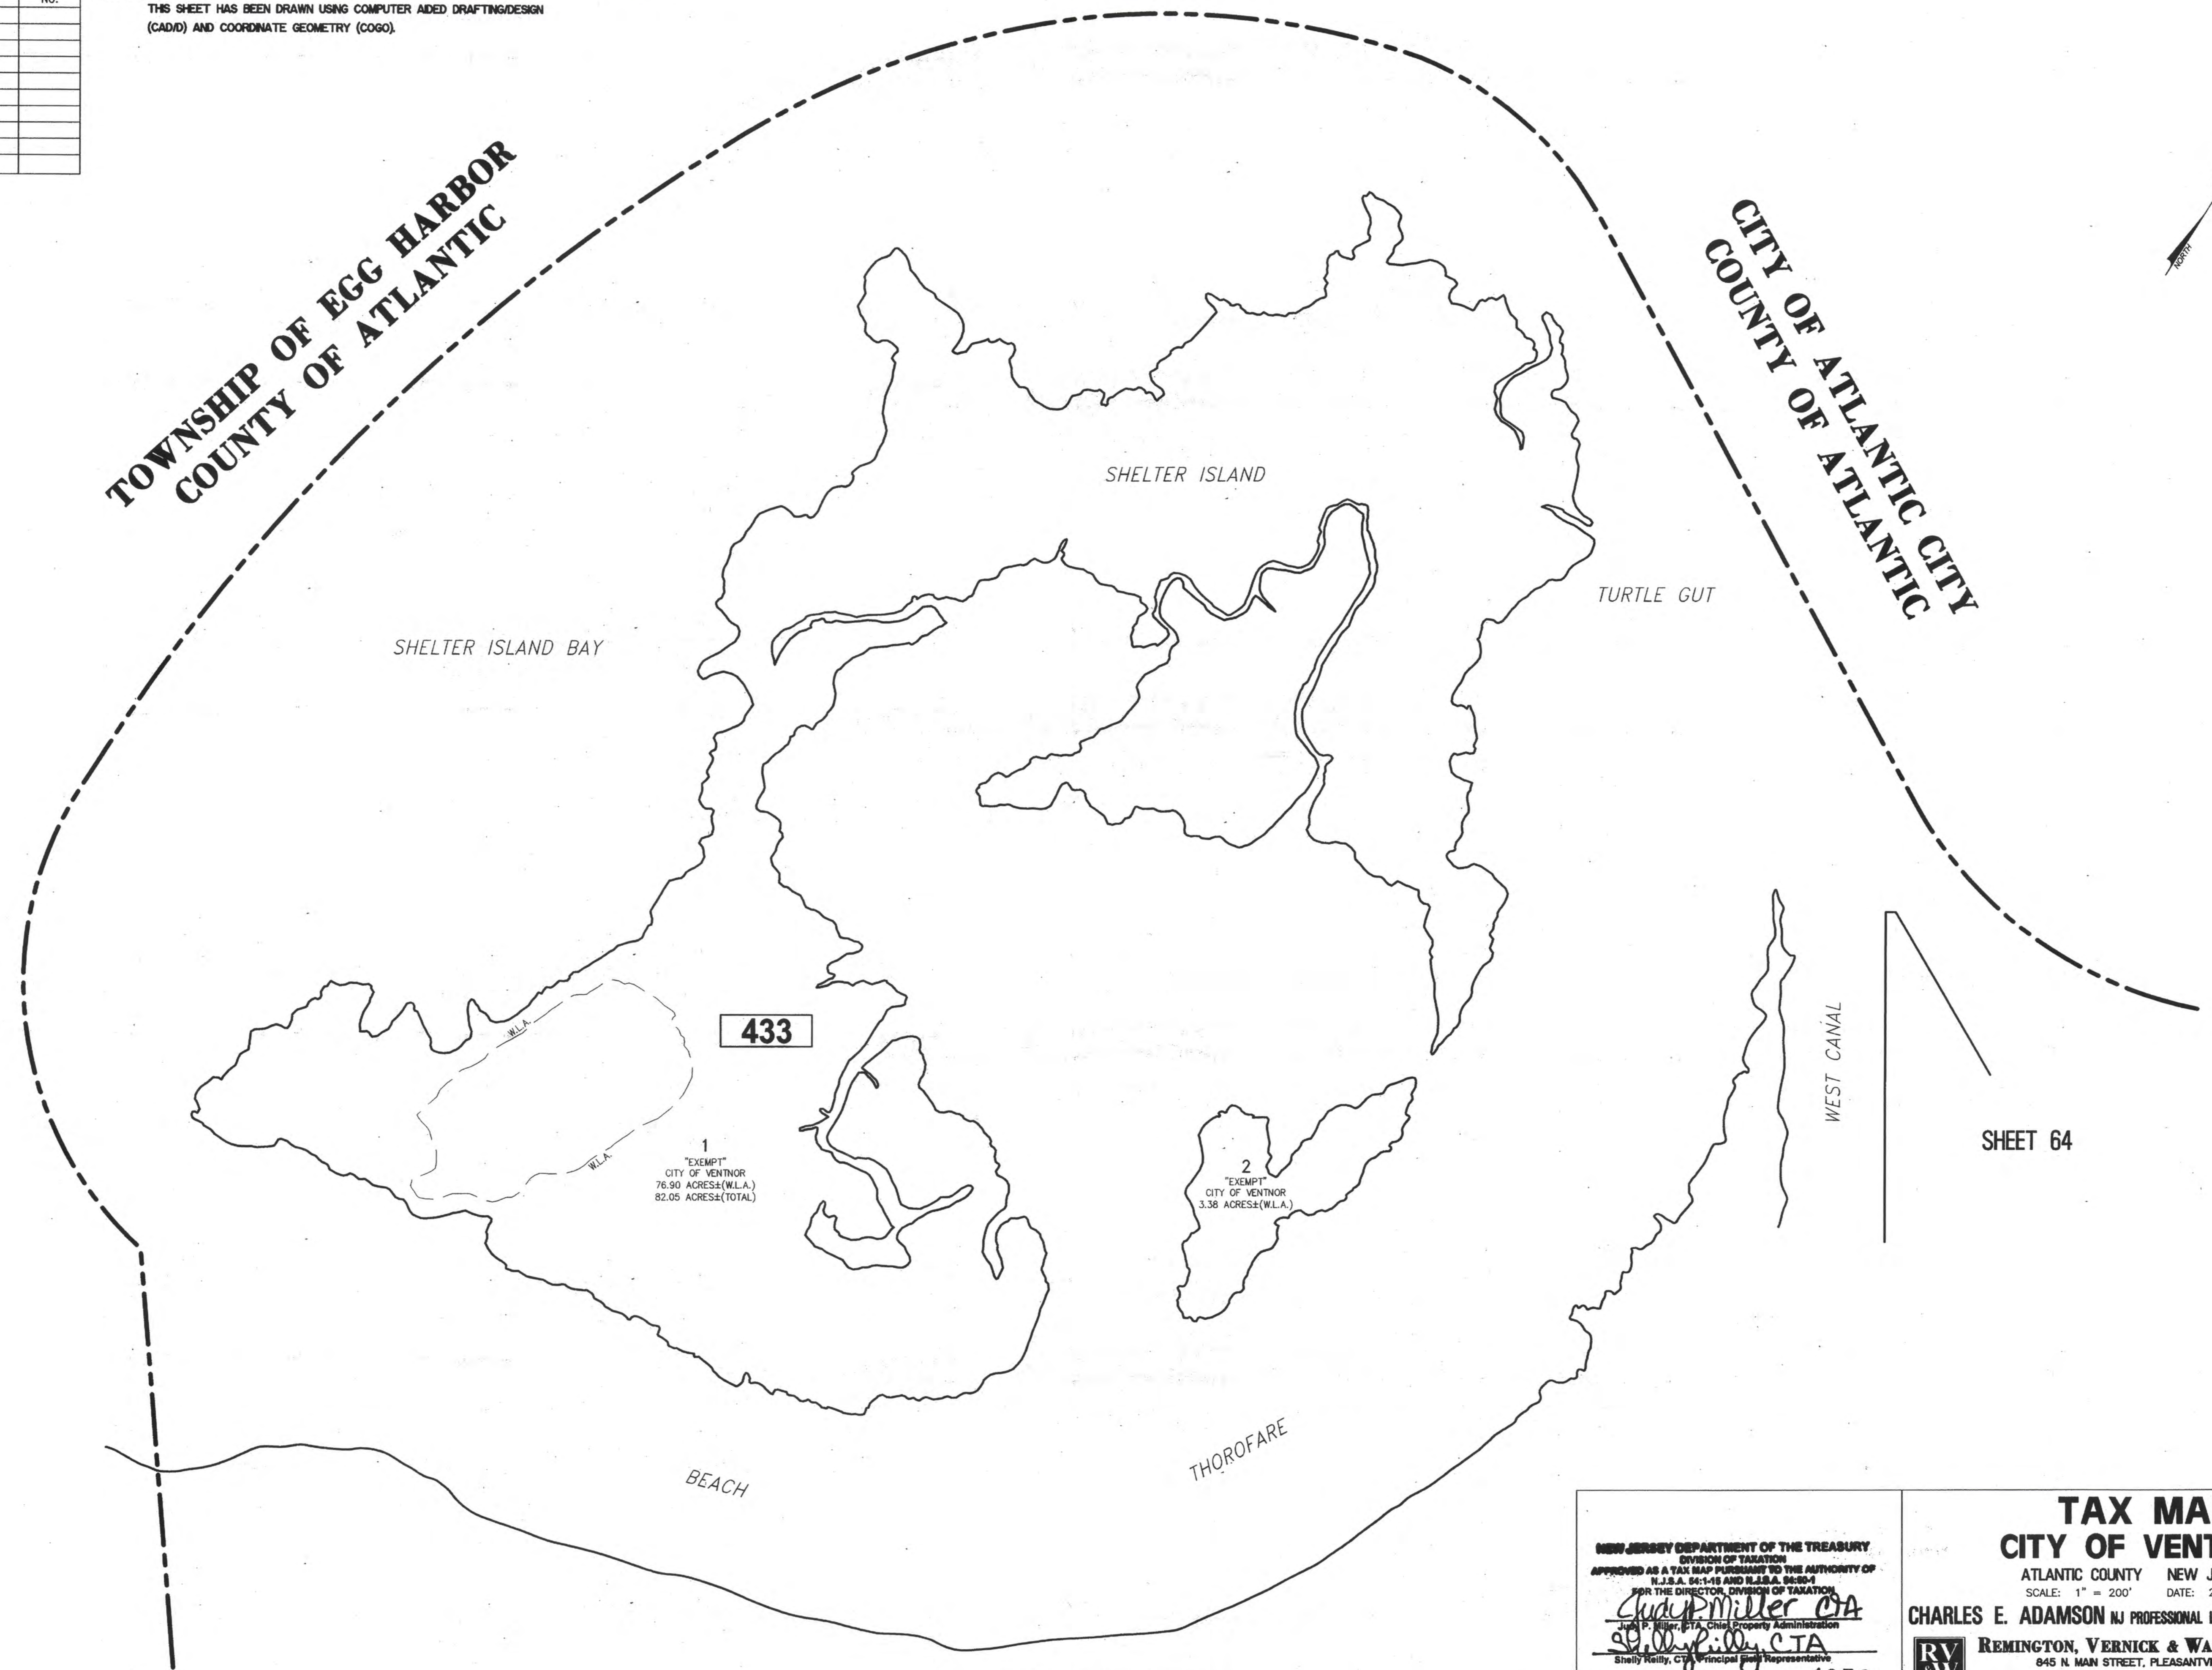

433

1
"EXEMPT"
CITY OF VENTNOR
76.90 ACRES(W.L.A.)
82.05 ACRES(TOTAL)

2
"EXEMPT"
CITY OF VENTNOR
3.38 ACRES(W.L.A.)

SHEET 64

SHEET 49

NEW JERSEY DEPARTMENT OF THE TREASURY
DIVISION OF TAXATION
APPROVED AS A TAX MAP PURSUANT TO THE AUTHORITY OF
N.J.S.A. 54:1-15 AND N.J.S.A. 54:1-16
FOR THE DIRECTOR, DIVISION OF TAXATION
Judy Miller DA
Judy P. Miller, P.L.L.C., Chief Property Administration
Shelly Kelly, C.T.A., Principal Property Representative
DATE JUL 20 2016 SERIAL NO. 1070

TAX MAP
CITY OF VENTNOR
ATLANTIC COUNTY NEW JERSEY
SCALE: 1" = 200' DATE: 2-19-2015
CHARLES E. ADAMSON NJ PROFESSIONAL LAND SURVEYOR LIC. NO. 42627
24 GA 28048700
RV & W REMINGTON, VERNICK & WALBERG ENGINEERS
845 N. MAIN STREET, PLEASANTVILLE, N.J. 08232
(609) 645-700, FAX (609) 645-7076
WEB SITE ADDRESS: WWW.RVW.COM
TO SHOW CONDITIONS AS OF 7-20-2016