

REVISIONS   DATE NAME NO.   3-1-2017 CHARLES E. ADAMSON 42627   CHARLES E. ADAMSON 42627 CAD/D) AND COORDINATE GEOMETRY (COGO).	NG/DESIGN
(CAD/D) AND COORDINATE GEOMETRY (COGO).	
20,	
80'	80
<sub>40</sub> , ເ <sub>ເດ</sub> 10.05	<sup>,</sup> og <b>1</b> 1
40', <sup>10.05</sup>	80'
	<sup>20,20,</sup>
	80'
<b>9</b> کی کے ک	20,
80 <sup>°</sup>	<sup>.</sup> c <sup>2</sup> 13
	80'
<b>8</b> 520,	20, <sup>65,20,</sup>
80'	204 80'
ଞ <b>7</b>	204
80'	<u>i</u> s 15
SHEET 34 53 6	,08 ()
80'	is 16
ିନ <b>5.02</b>	<u>'80                                    </u>
<u>80'</u> ໂຊ <b>5.01</b>	17 20, 17
80'	80'
ະດູ <b>4</b> 80'	81 20 <mark></mark>
DEKBY <sup>36</sup> 3 <sup>80'</sup>	
ັດ <b>2</b> 80'	<u>'98</u>
40'	
80'	80'
20,	


SHEET 36

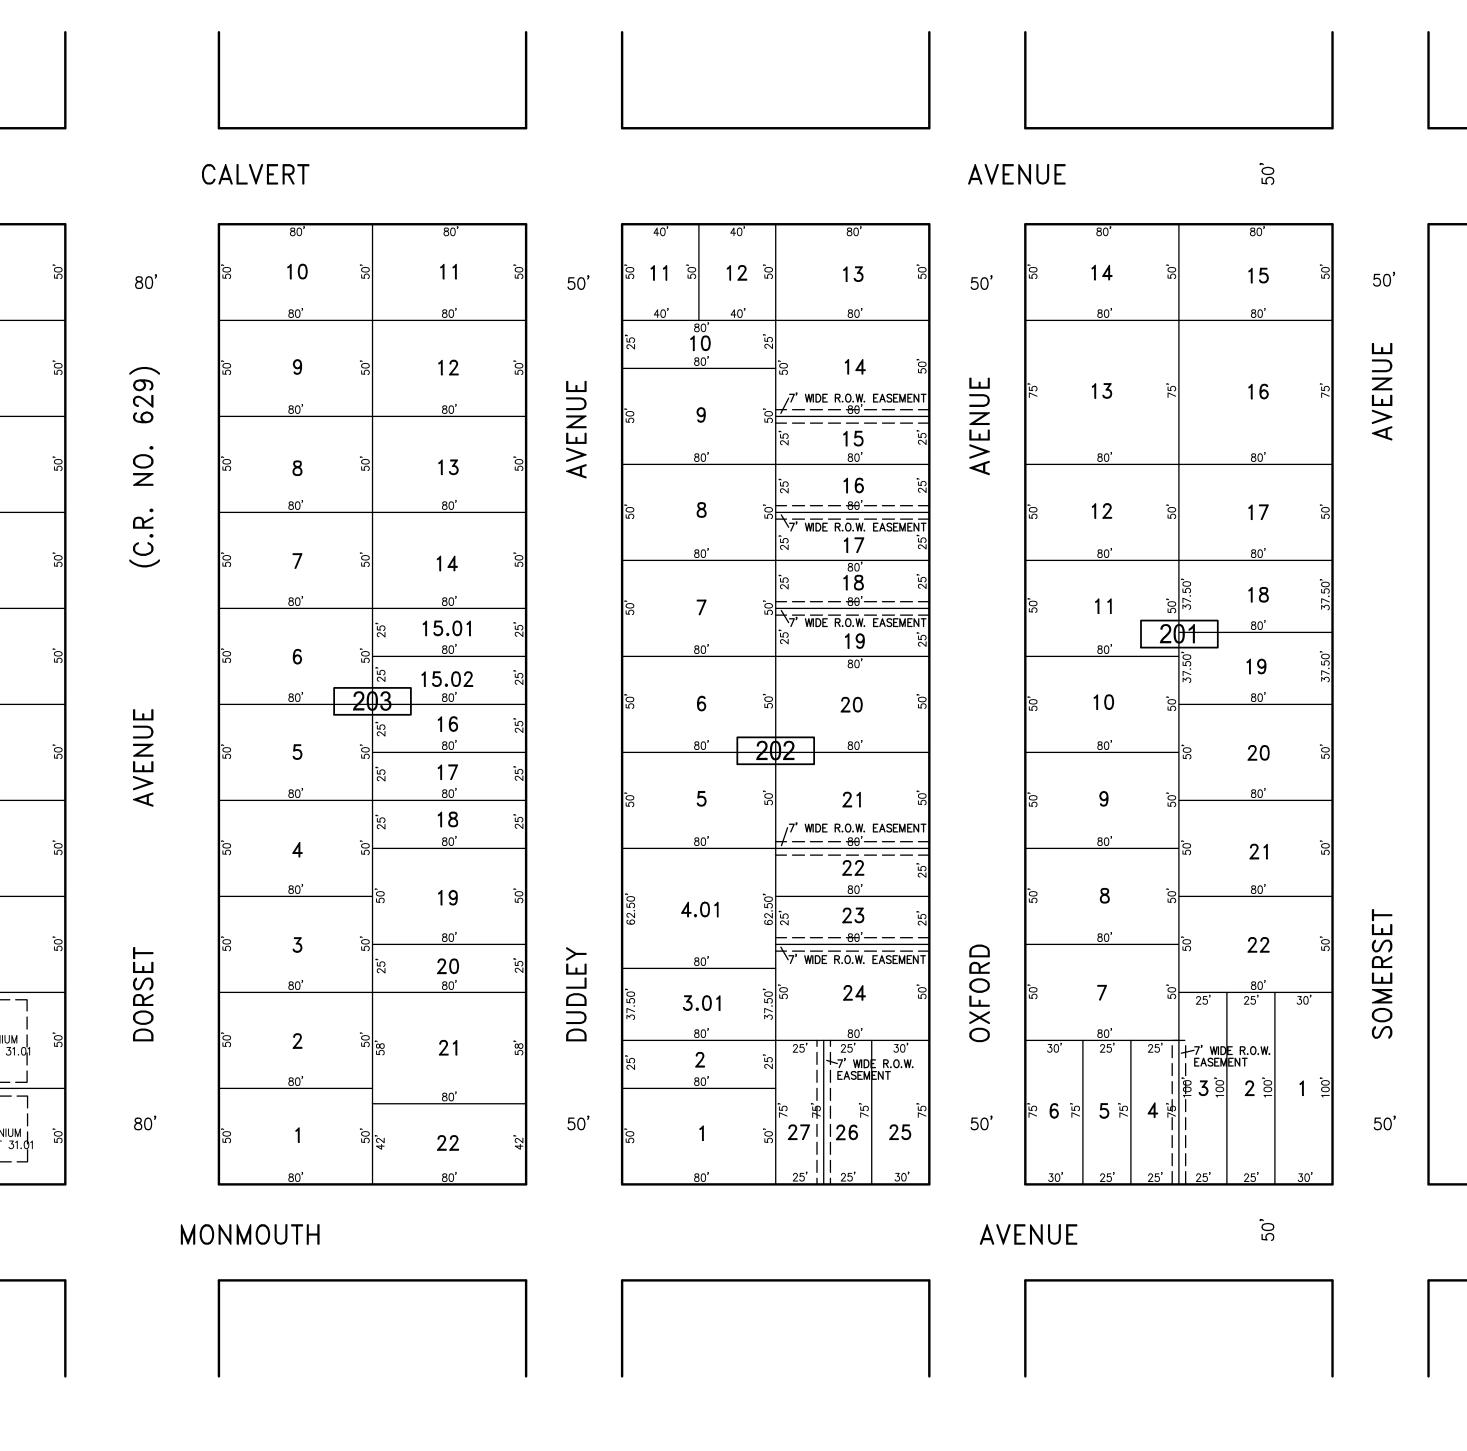



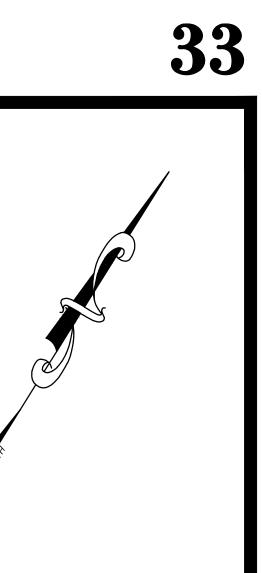

"THIS TAX MAP SHEET HAS BEEN DIGITALLY REVISED USING COMPUTER-AIDED DRAFTING/DESIGN (CADD) & COORDINATE GEOMETRY (COGO). IT IS BASED ON THE ORIGINAL DIGITALLY DRAWN TAX MAP PLATE BEARING THE OFFICIAL NEW JERSEY DIVISION TAXATION APPROVAL STAMP WITH APPROVAL DATE JULY, 20, 2016. SERIAL NUMBER 1070 AND SIGNATURE OF JUDY P. MILLER, CTA, CHIEF PROPERTY ADMINISTRATION AND SHELLY REILLY, CTA, PRINCIPAL FIELD REPRESENTATIVE. THE ORIGINAL DIGITALLY DRAWN TAX MAP PLATE WITH THE OFFICIAL APPROVAL STAMP IS ON FILE WITH REMINGTON & VERNICK ENGINEERS."

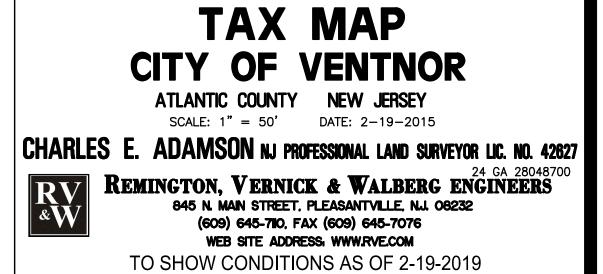

33

## SHEET 32