


AC ESTATES
CONDOMINIUM

339

FLORIDA AVE


GEORGIA AVE

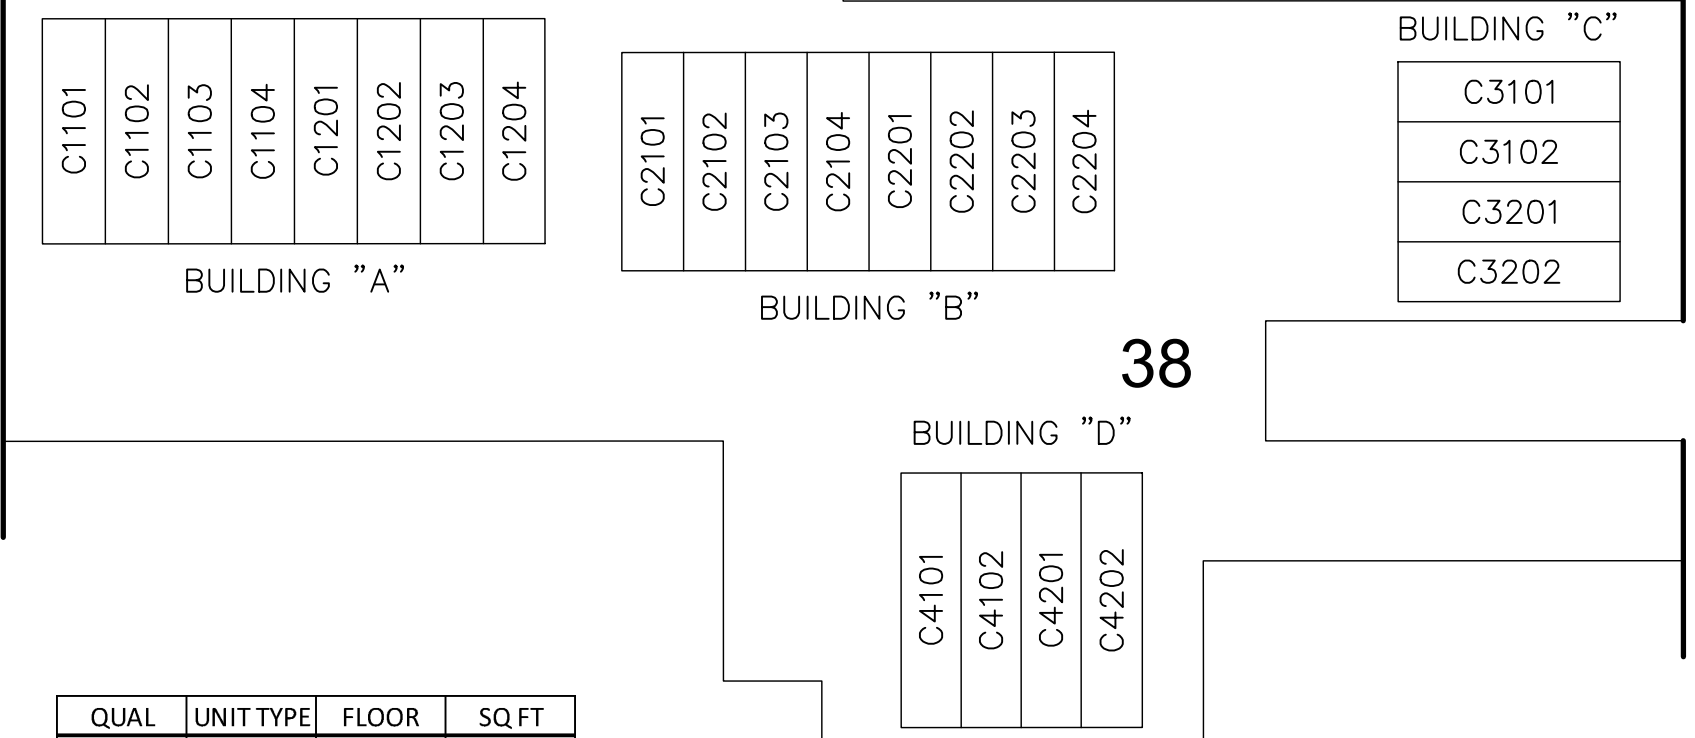

QUAL	UNIT TYPE	FLOOR	SQ. FT.
C1101		1	956
C1102		1	1276
C1103		1	956
C1104		1	1276
C1201		2	956
C1202		2	956
C1203		2	1276
C1204		2	1276
C2101		1	956
C2102		1	1020
C2103		1	1276
C2104		1	1340
C2201		2	1098
C2202		2	1418
C2203		2	956
C2204		2	1276
C3101		1	956
C3102		1	1276
C3201		2	1020
C3202		2	1340
C4101		1	1098
C4102		1	1418
C4201		2	956
C4202		2	1276

ARCTIC AVE

0.96 Ac± TOTAL
SCALE: 1"=40'

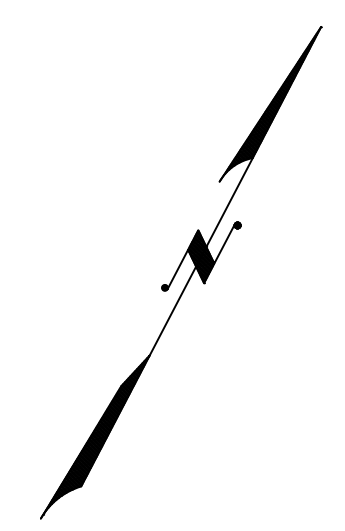

REVISIONS				
DATE	BY	LIC. NO.	BLOCK	LOT

THIS MAP HAS BEEN GIVEN A
FORMAL CERTIFICATION BY THE
DIVISION OF TAXATION ON
NOVEMBER 25, 1997, SIGNED BY
WILLIAM H. BLACK, CTA AND
ASSIGNED SERIAL NUMBER 778

TAX MAP
CITY OF ATLANTIC CITY
ATLANTIC COUNTY, NEW JERSEY
NOT TO SCALE DATE: AUG 1995
JOSEPH M DOLAN, PLS, PP
MUNICIPAL LAND SURVEYOR
NEW JERSEY LICENSE NO. 23930
OFFICE OF THE CITY ENGINEER
603 CITY HALL
ATLANTIC CITY, NEW JERSEY 08401

TO SHOW CONDITIONS AS OF MAY 2019
COA# 24GA27973300