


SHEET 47

S.J.T.A. CORRIDOR R.O.W.

S.J.T.A. CORRIDOR R.O.W.

ATLANTIC AVE

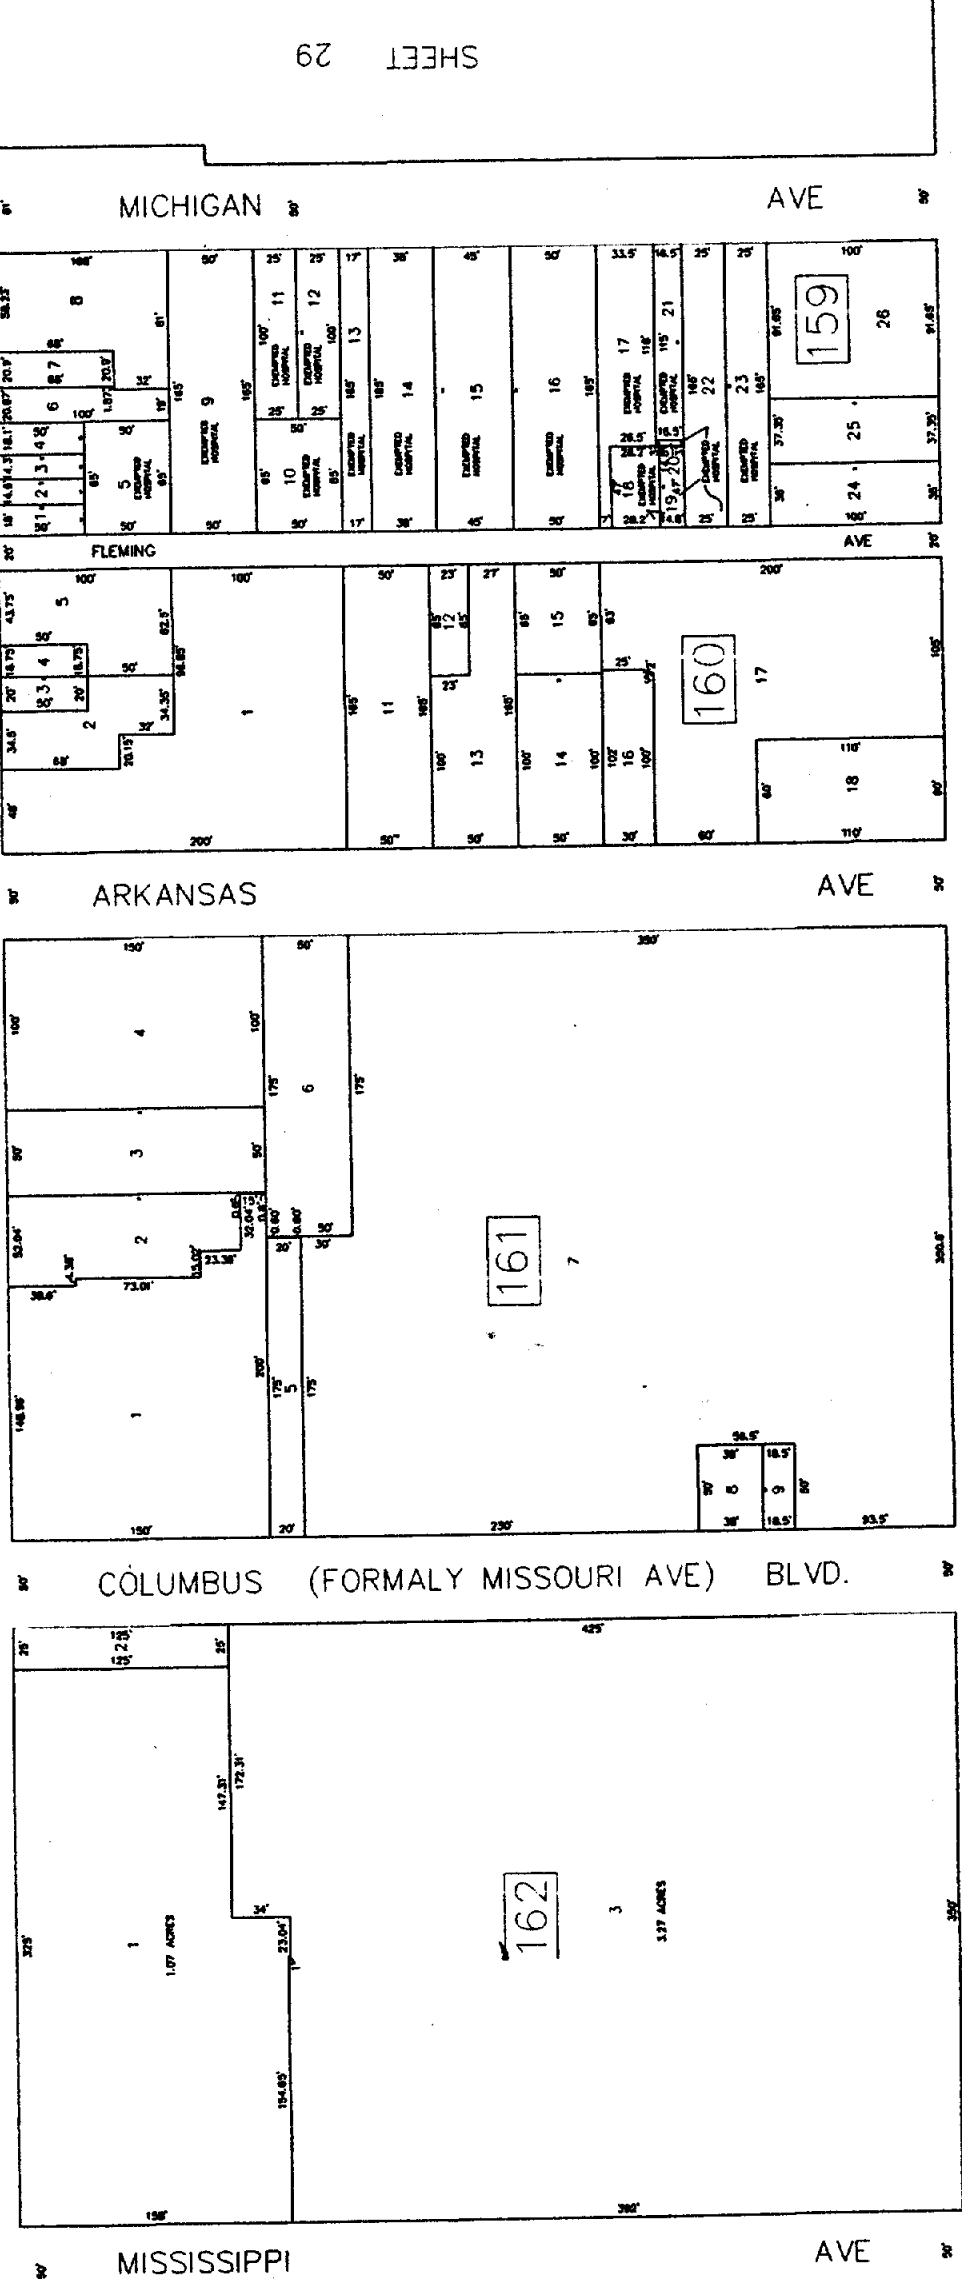

SHEET 29

SHEET 31

AVE

SHEET 8

SHEET 7

PACIFIC

COLUMBIA AVE

TAX MAP  
 CITY OF ATLANTIC CITY  
 ATLANTIC COUNTY, NEW JERSEY  
 SCALE: 1" = 50'  
 DATE: AUG 1995  
 ROBERT BADGER  
 MUNICIPAL LAND SURVEYOR  
 OFFICE OF THE CITY ENGINEER  
 ATLANTIC CITY, NEW JERSEY 08401

REVISIONS	
DATE	REVISIONS
3/20/1992	BLK 161; CONS'L 7 & 10 INTO 7
8/14/1998	BLK 160; CONS'L 1, 8, 7, 9 & 10 INTO 1