


SHEET 57

SHEET 29

SHEET 49

SHEET 47

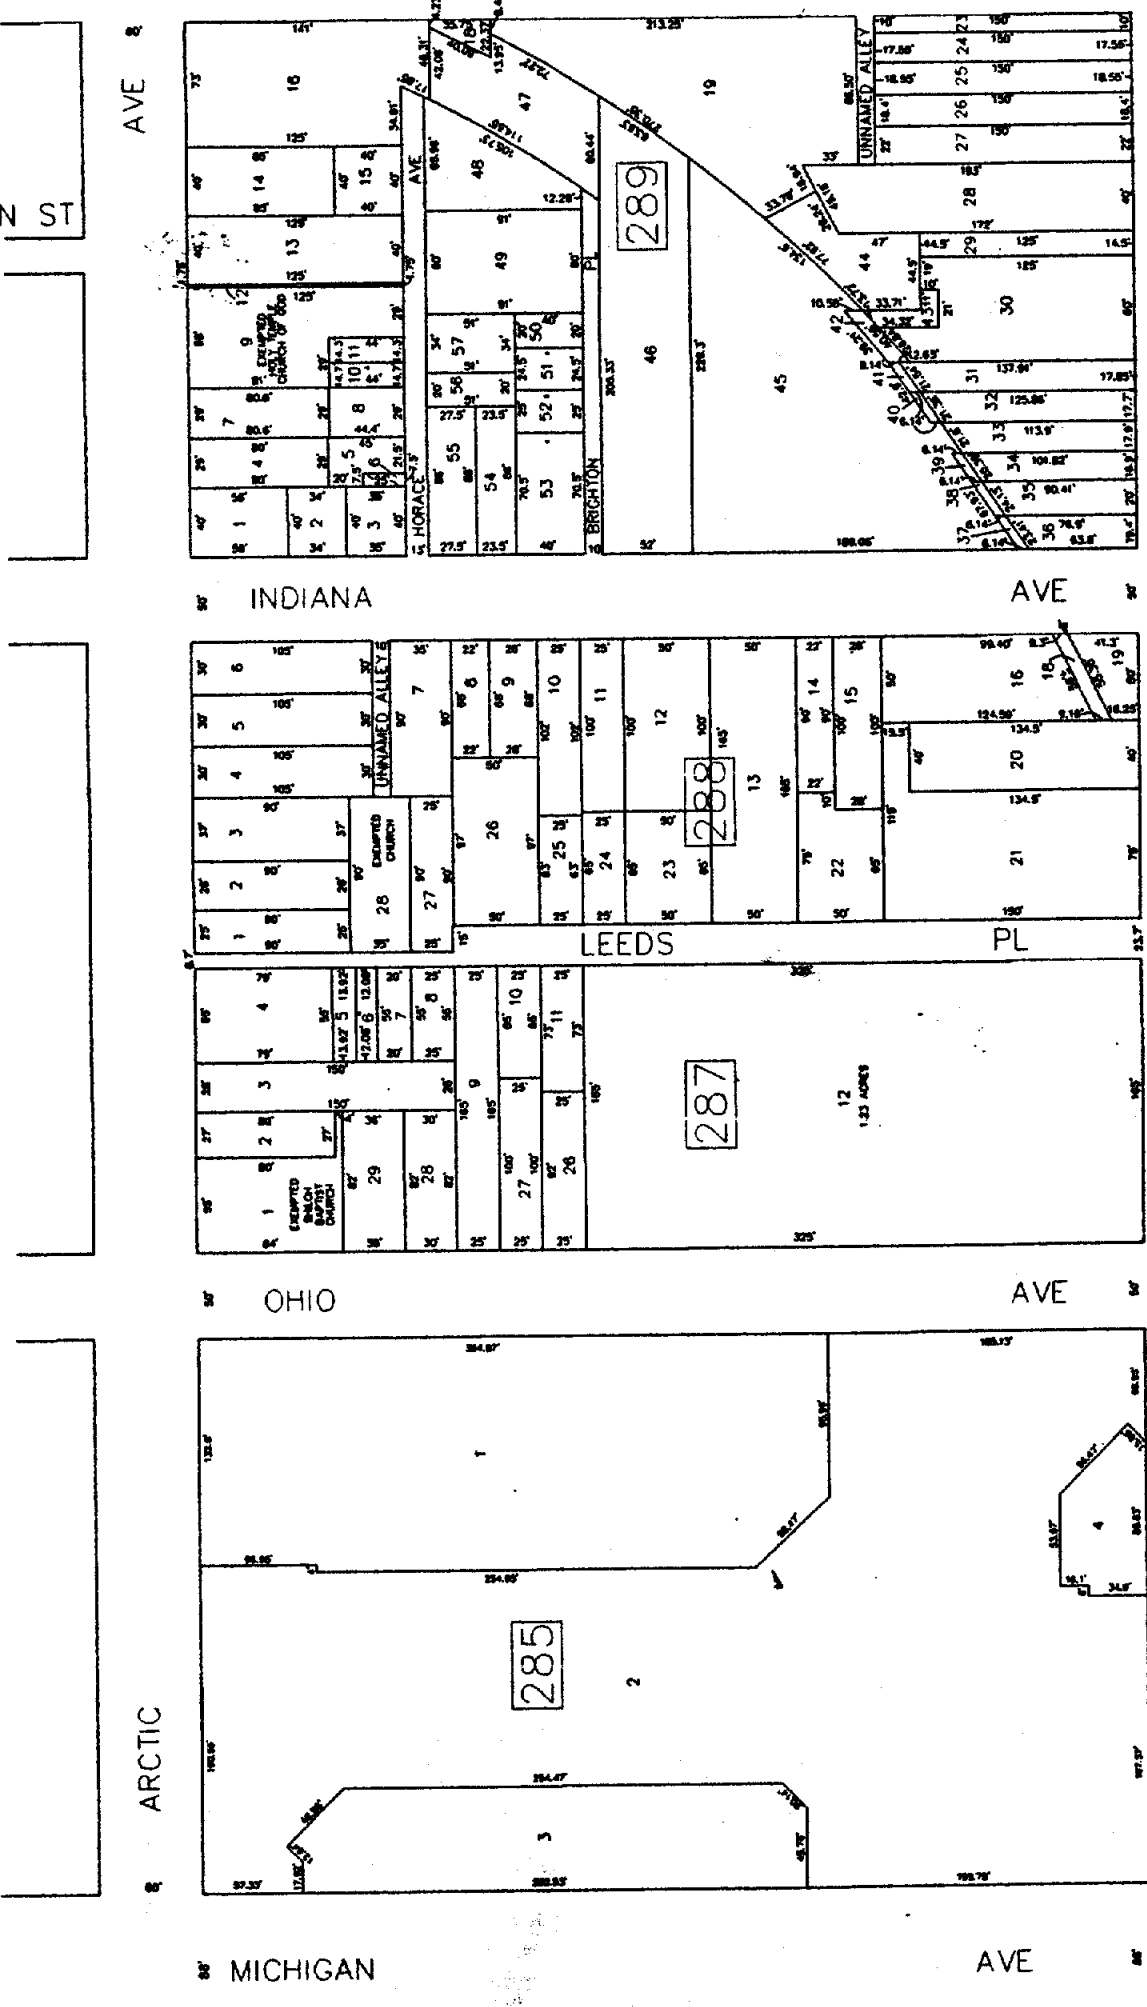

TAX MAP
 CITY OF ATLANTIC CITY
 ATLANTIC COUNTY, NEW JERSEY
 SCALE: 1" = 50'
 DATE: AUG 1995
 ROBERT BADGER
 NATIONAL LAND SURVEYOR
 NEW JERSEY LICENSE NO. 7000
 OFFICE OF THE CITY ENGINEER
 ATLANTIC CITY, NEW JERSEY 08401

REVISIONS	
DATE	REVISIONS
3/23/1998	BLK 285: CONSL 16 & 17 INTO 16
4/1/1998	BLK 287: CONSL 12 TO 25 INTO 12
4/1/1998	BLK 285: CONSL 1 TO 24 INTO 1
4/1/1998	BLK 286: CONSL 1 TO 37 INTO BLK 285; 1 DWP
7/2/1998	BLK 289: CONSL 37 & 58 INTO 57
1/8/1999	BLK 288: REV. GLOU. LOTS 16, 19, 23 RELEVE LOTS 17, 20, 22 (PRECEDING B.L.C. REV.)