


SHEET 73

SHEET 55

SHEET 74

SHEET 72

TAX MAP
 CITY OF ATLANTIC CITY
 ATLANTIC COUNTY, NEW JERSEY
 SCALE: 1" = 50'
 DATE: AUG 1995
 ROBERT BADGER
 MAPPING LABS BRANTON
 NEW JERSEY TAX MAPS
 OFFICE: 1000 N. 10TH ST.
 ATLANTIC CITY, NEW JERSEY 08401

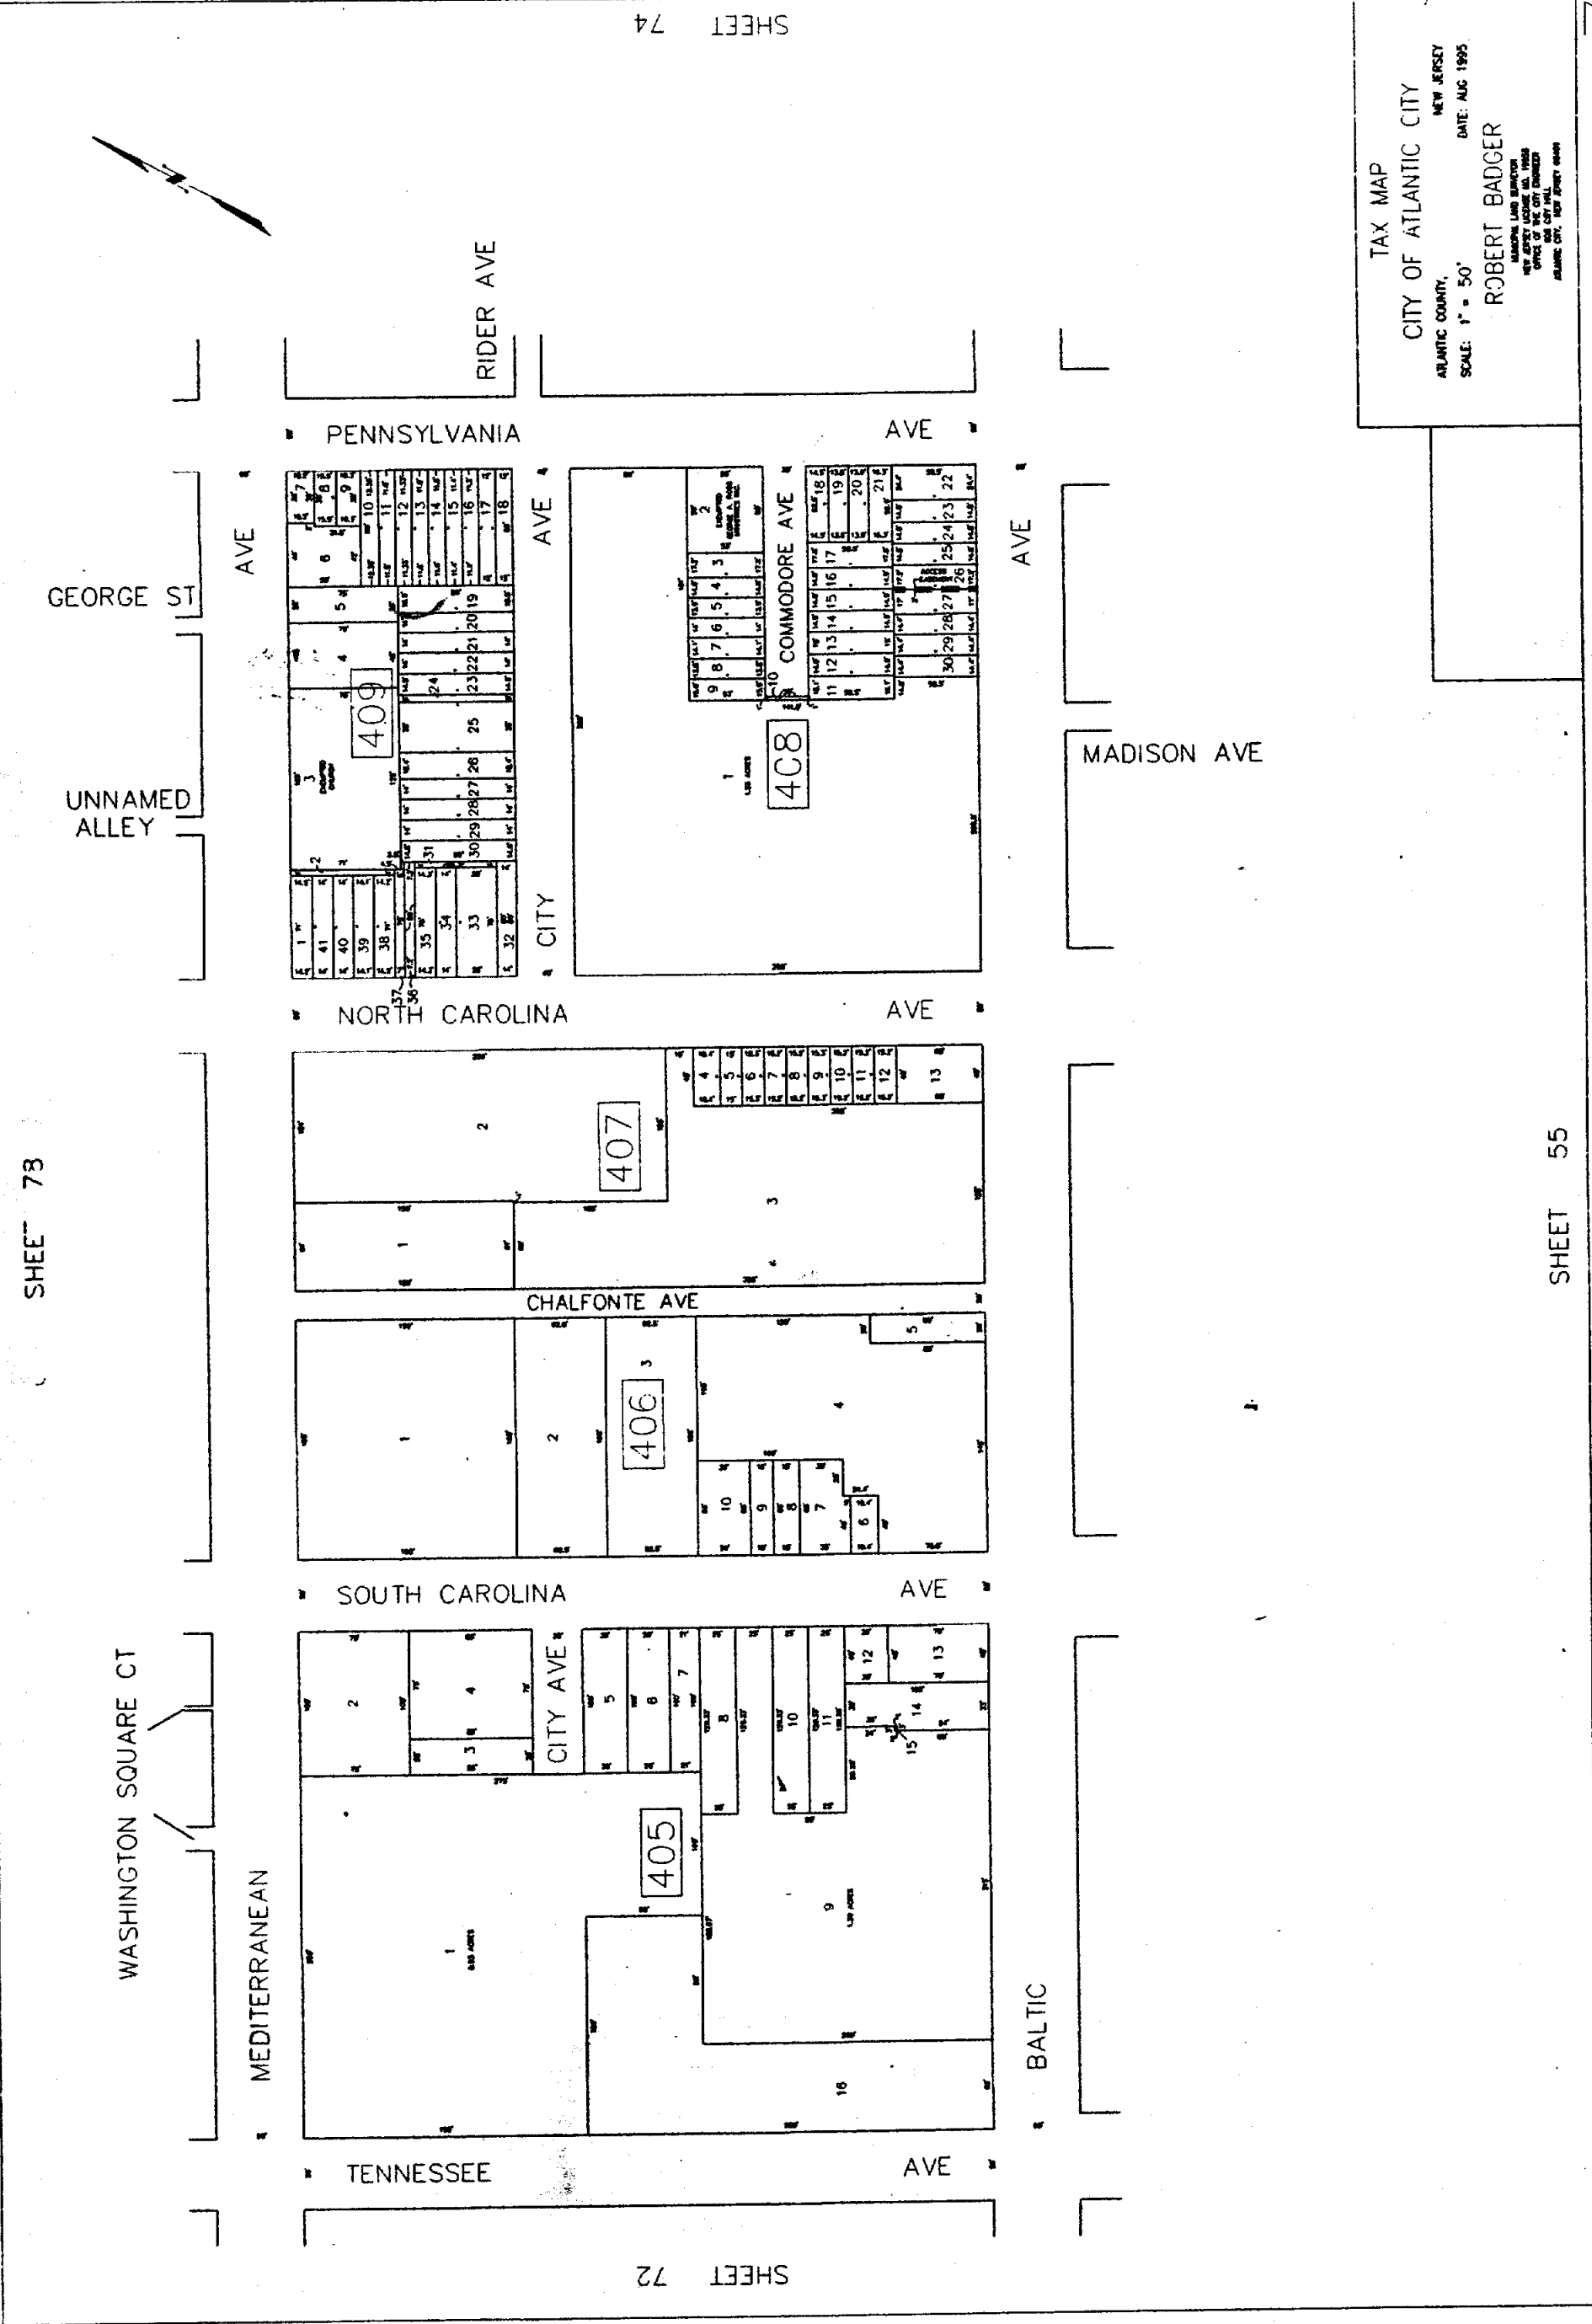

WASHINGTON SQUARE CT

MEDITERRANEAN

TENNESSEE AVE

SOUTH CAROLINA AVE

CHALFONTE AVE

NORTH CAROLINA AVE

CITY

405

407

406

409

408

COMMODORE AVE

RIDER AVE

PENNSYLVANIA AVE

BALTIC

MADISON AVE

AVE

GEORGE ST

UNNAMED ALLEY