


REVISIONS	
DATE	BY
2/9/1999	DWP
BLK 475, SUBDIV. 1 INTO 1.01 & 1.02 (REV. APPROVED AS PER TAX ASSESSOR) (DATE'S SHOWING ARE SCALED)	

TAX MAP
 CITY OF ATLANTIC CITY
 ATLANTIC COUNTY, NEW JERSEY
 SCALE: 1" = 100'
 DATE: AUG 1995
 ROBERT BADGER
 MANAGER, LAND SURVEYOR
 NEW JERSEY LICENSE NO. 10000
 OFFICE OF THE CITY ENGINEER
 ATLANTIC CITY, NEW JERSEY 08402

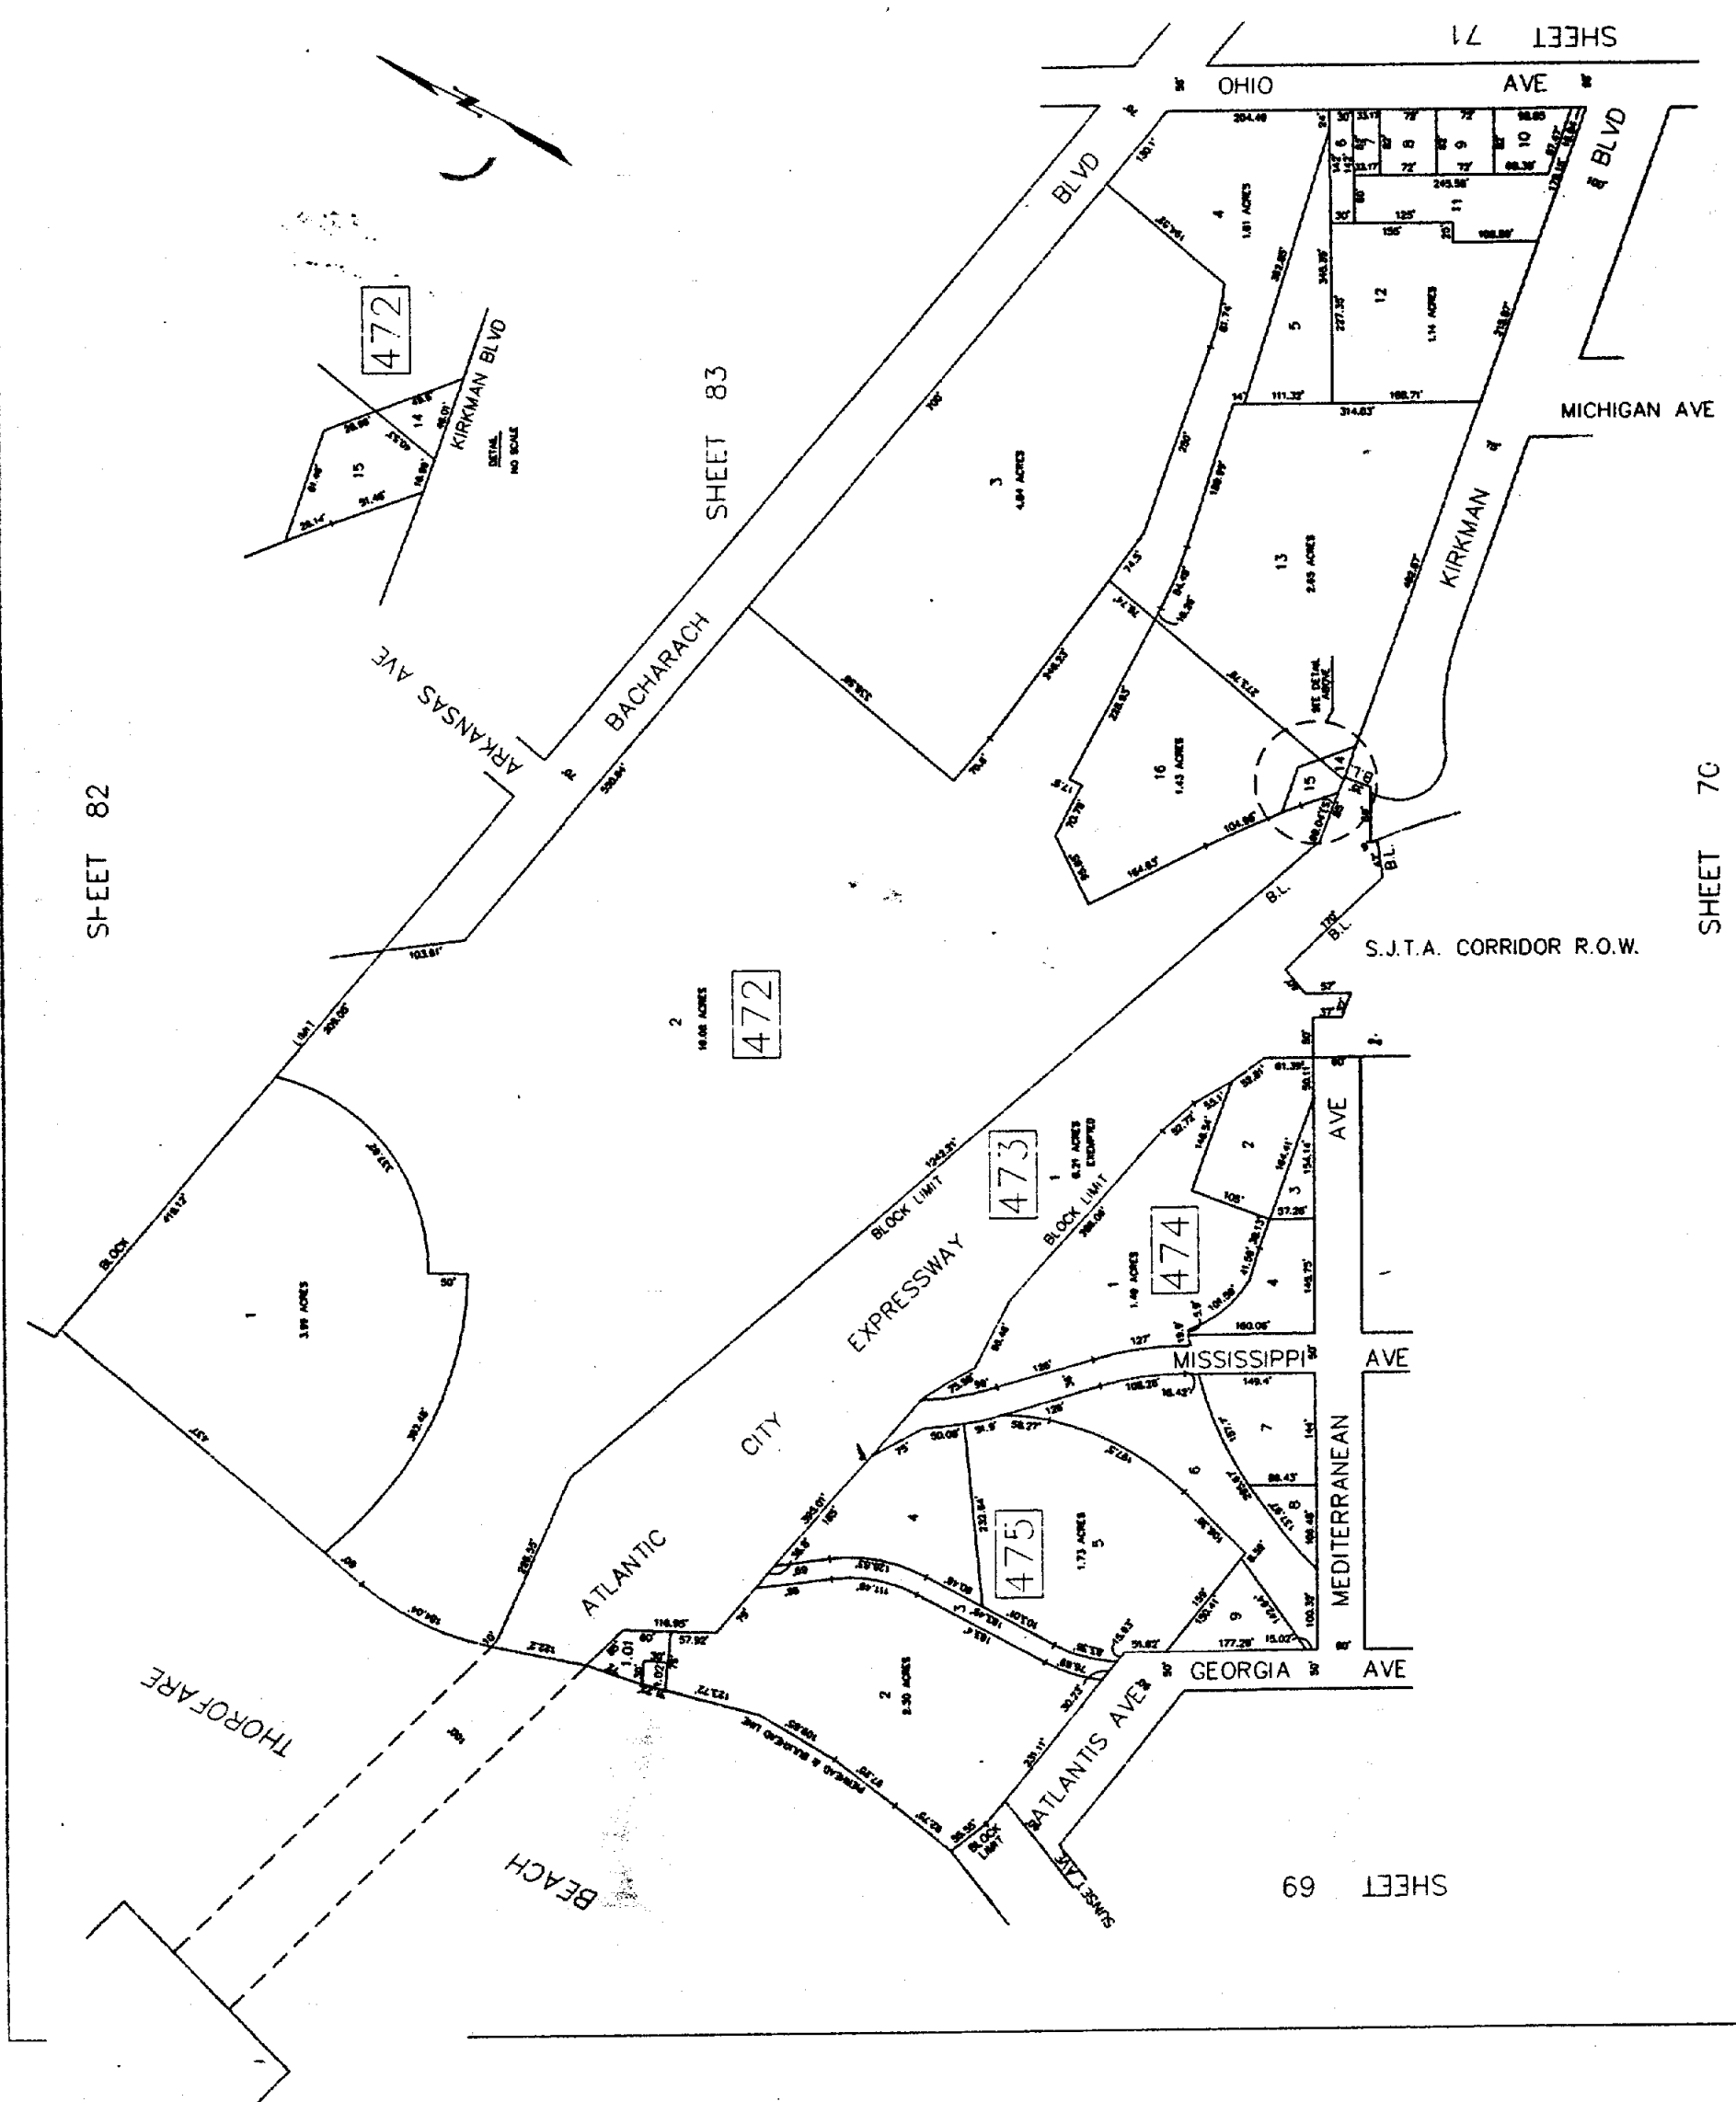

SHEET 82

SHEET 83

SHEET 71

SHEET 70

SHEET 69