


SHEET 92

SHEET 89

STATE MARINA

GARDNER'S BASIN

SNUG HARBOR

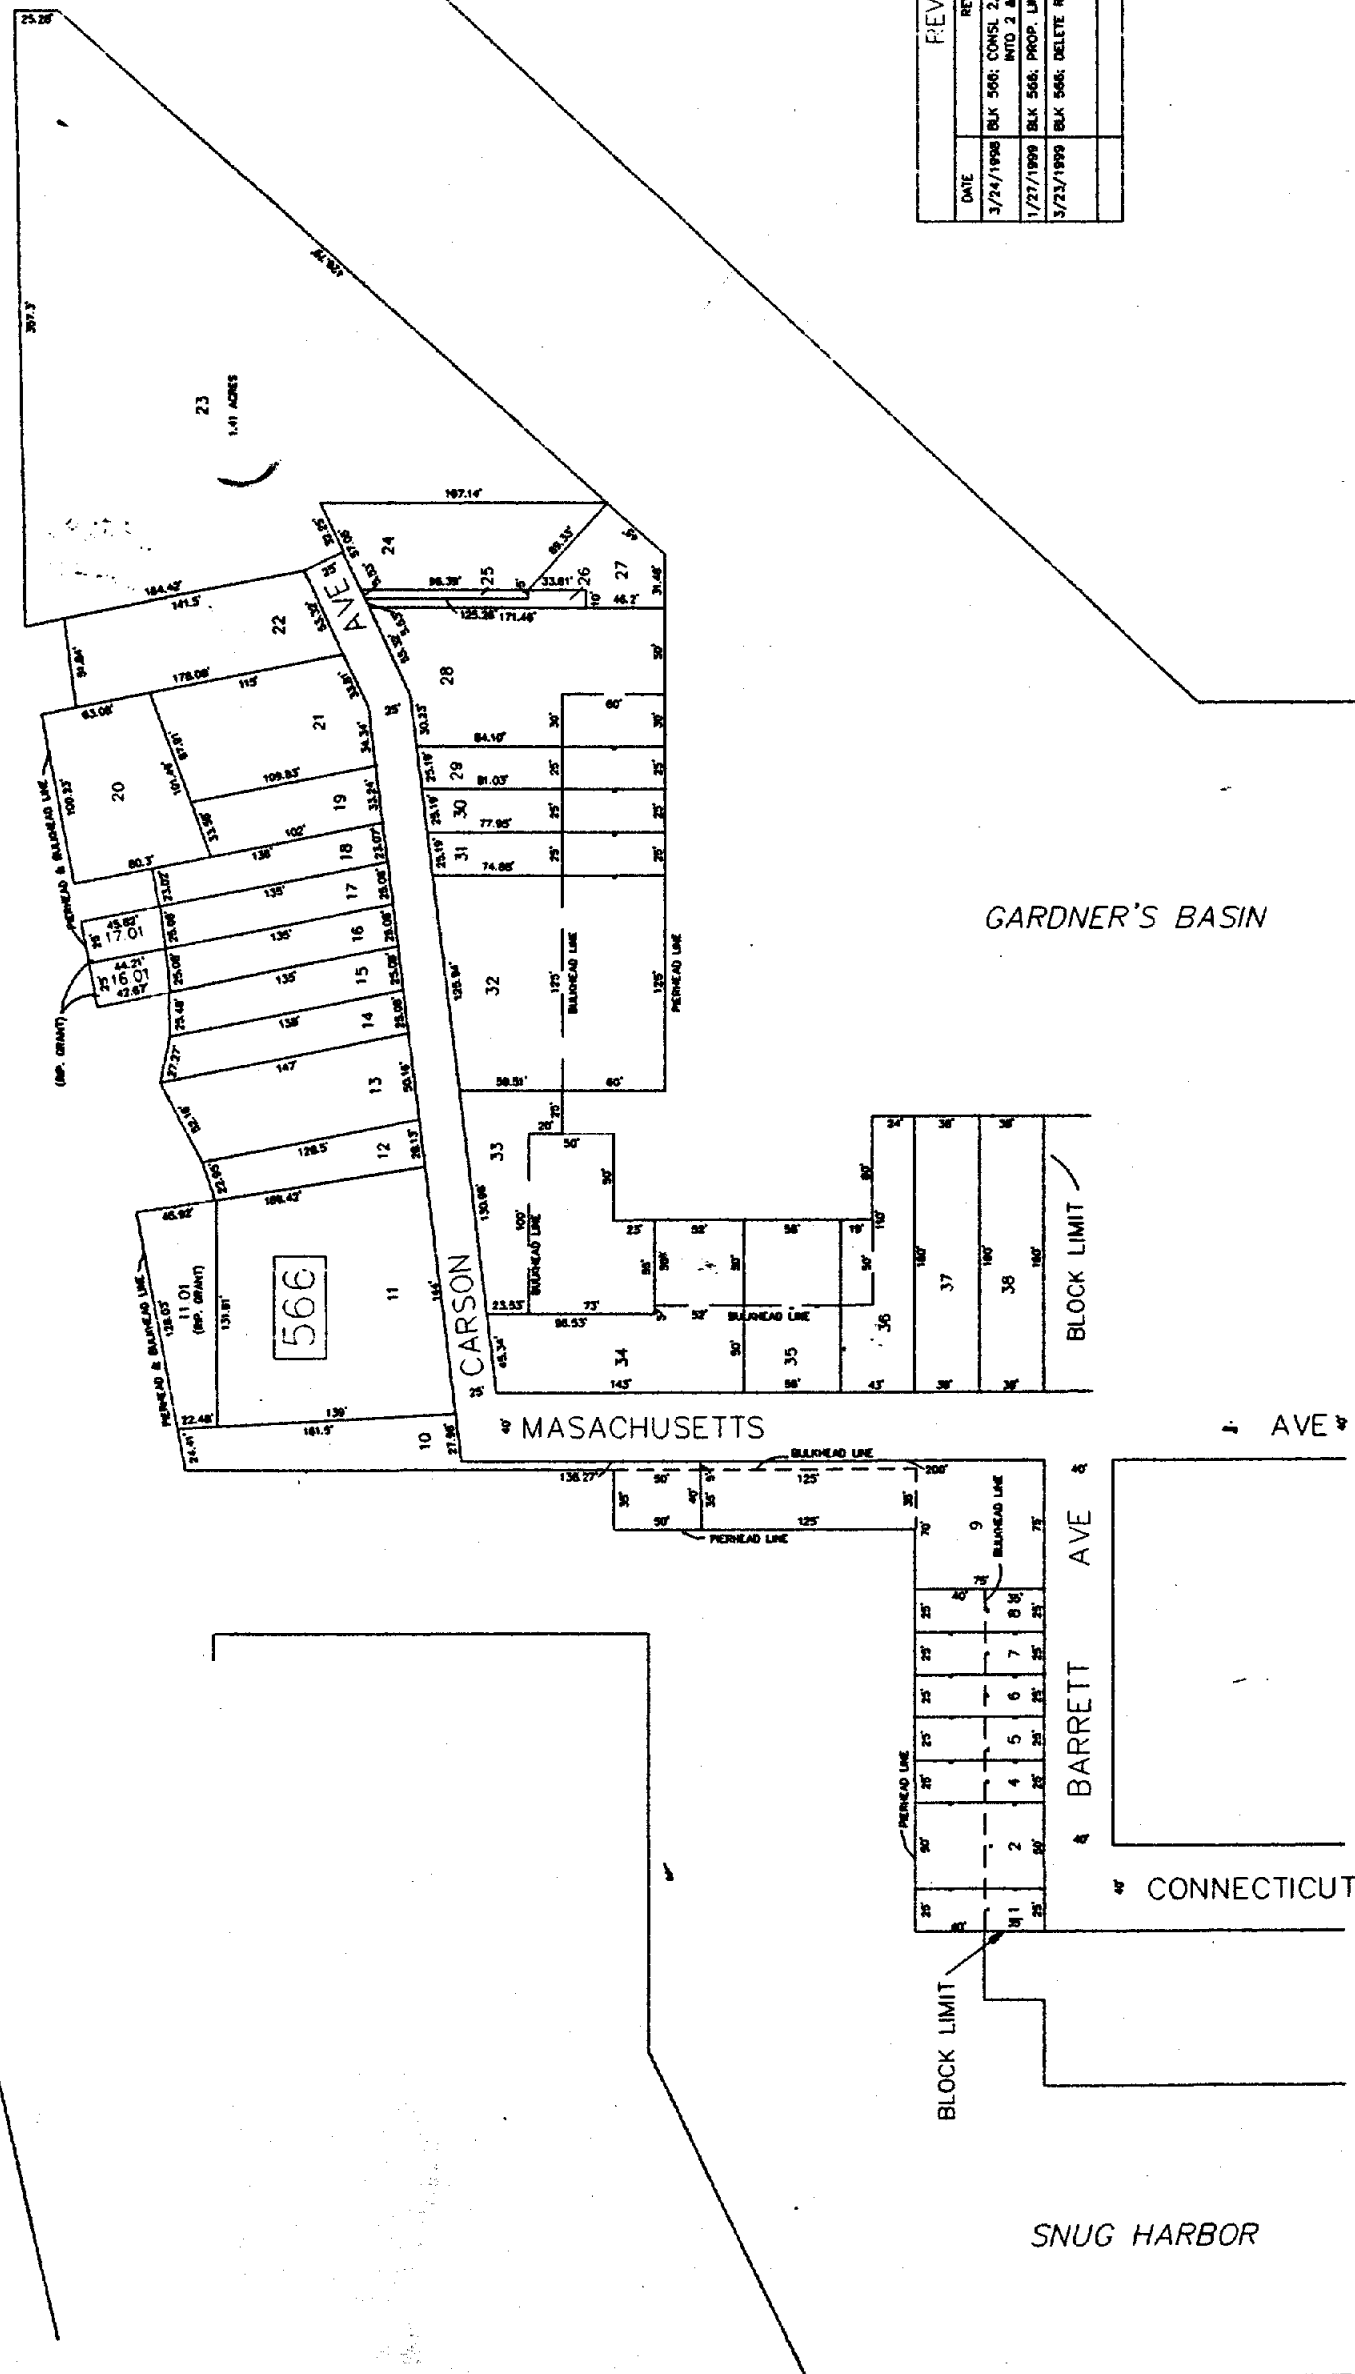

REVISIONS	
DATE	BY
3/24/1998	BLK 566; CONS'L 2.2.01.3 & 3.01 INTO 2 & 2.01
1/27/1999	BLK 566; PROP. LINE REV. LOTS 36,37 & 38
3/23/1999	BLK 566; DELETE REF. LOT NO.'S 1.01 TO 10.01 & 28.01 TO 36.01

TAX MAP  
 CITY OF ATLANTIC CITY  
 ATLANTIC COUNTY, NEW JERSEY  
 SCALE: 1" = 50'  
 DATE: AUG 1995  
 ROBERT BADGER  
 JUNIOR LAND SURVEYOR  
 NEW JERSEY REG. NO. 1000  
 OFFICE: 1000 N. 10TH ST.  
 ATLANTIC CITY, NEW JERSEY 08401