


DATE	REVISIONS	BY
3/18/1998	BLK 690; CONSL 20 & 21 INTO 20	CMH
4/1/1998	BLK 692; CONSL 12, 13, & 14 INTO 12	DMP
7/8/1998	BLK 689; CONSL 17, 18, & 19 INTO 17	DMP
7/28/1998	BLK 689; CONSL 3 & 4 INTO 3	DMP
1/27/1999	BLK 690; CONSL 16 & 17 INTO 16	DMP
1/27/1999	BLK 690; CONSL 14 & 15 INTO 14	DMP
1/27/1999	BLK 690; CONSL 6 & 7 INTO 6	DMP

SHEET 108

109

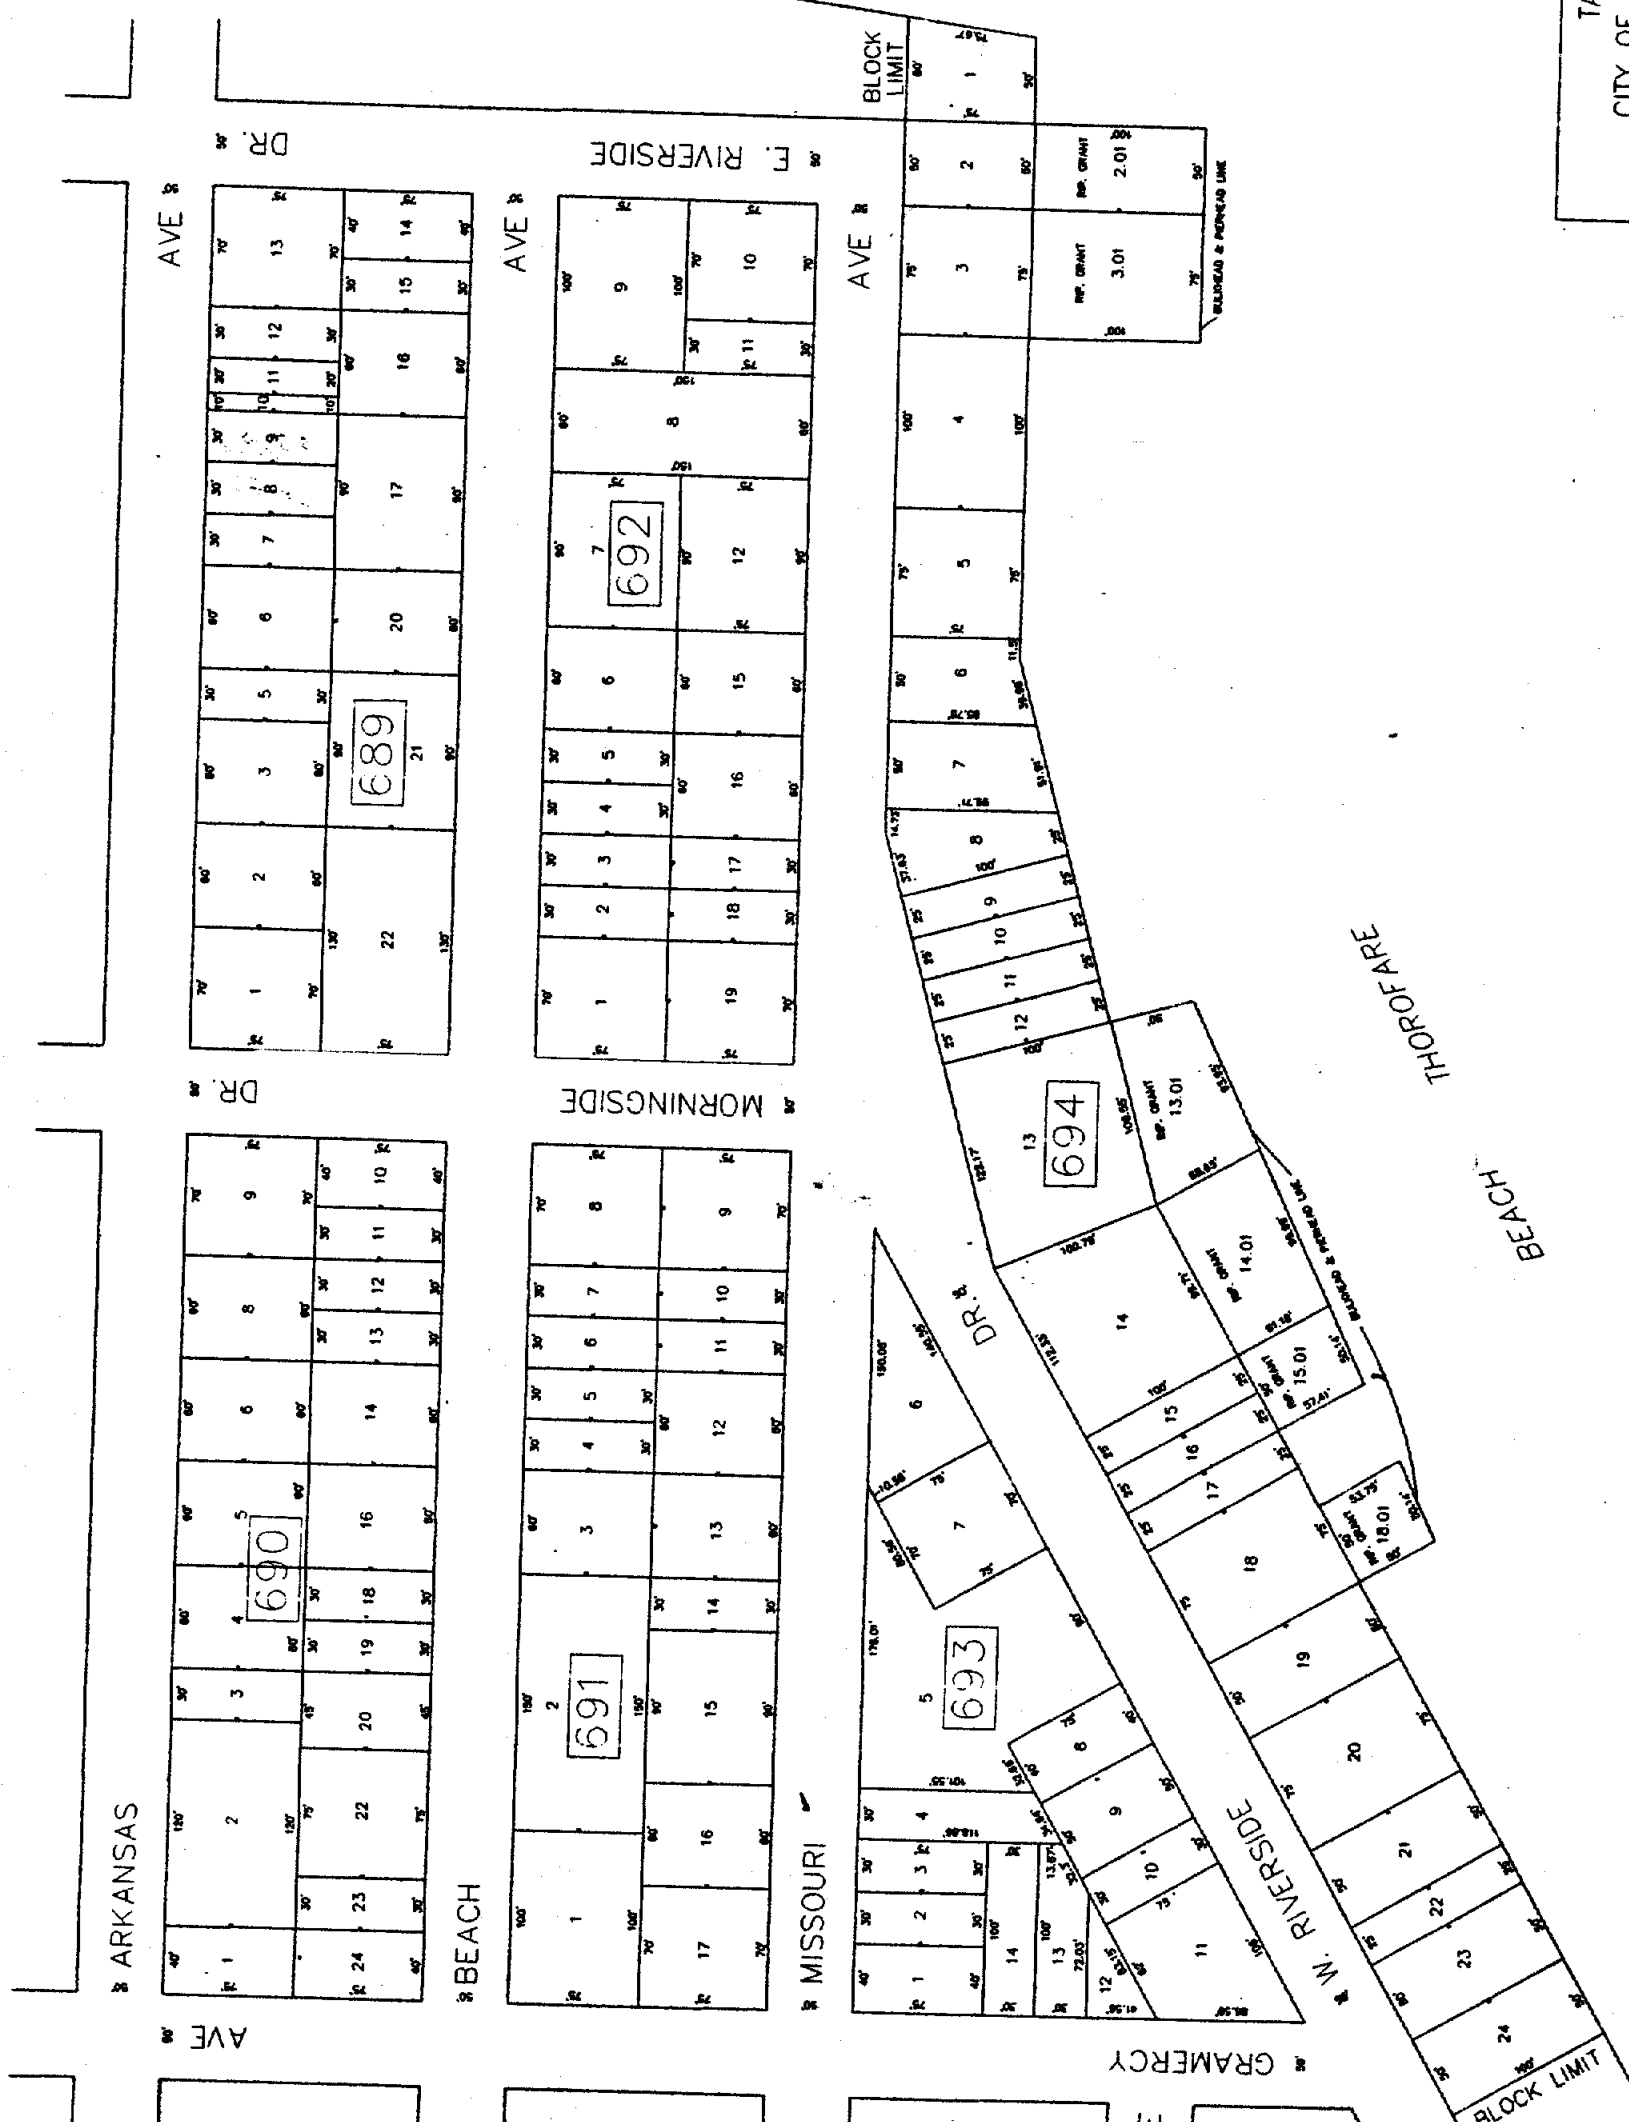

SHEET 105

109

TAX MAP
 CITY OF ATLANTIC CITY
 ATLANTIC COUNTY, NEW JERSEY
 SCALE: 1" = 50'
 DATE: AUG 1995
 ROBERT BADGER
 MARSHAL LAND SURVEYOR
 NEW JERSEY LICENSE NO. 17034
 OFFICE OF THE CITY ENGINEER
 ATLANTIC CITY, NEW JERSEY 08401

SHEET 127

SHEET 110