
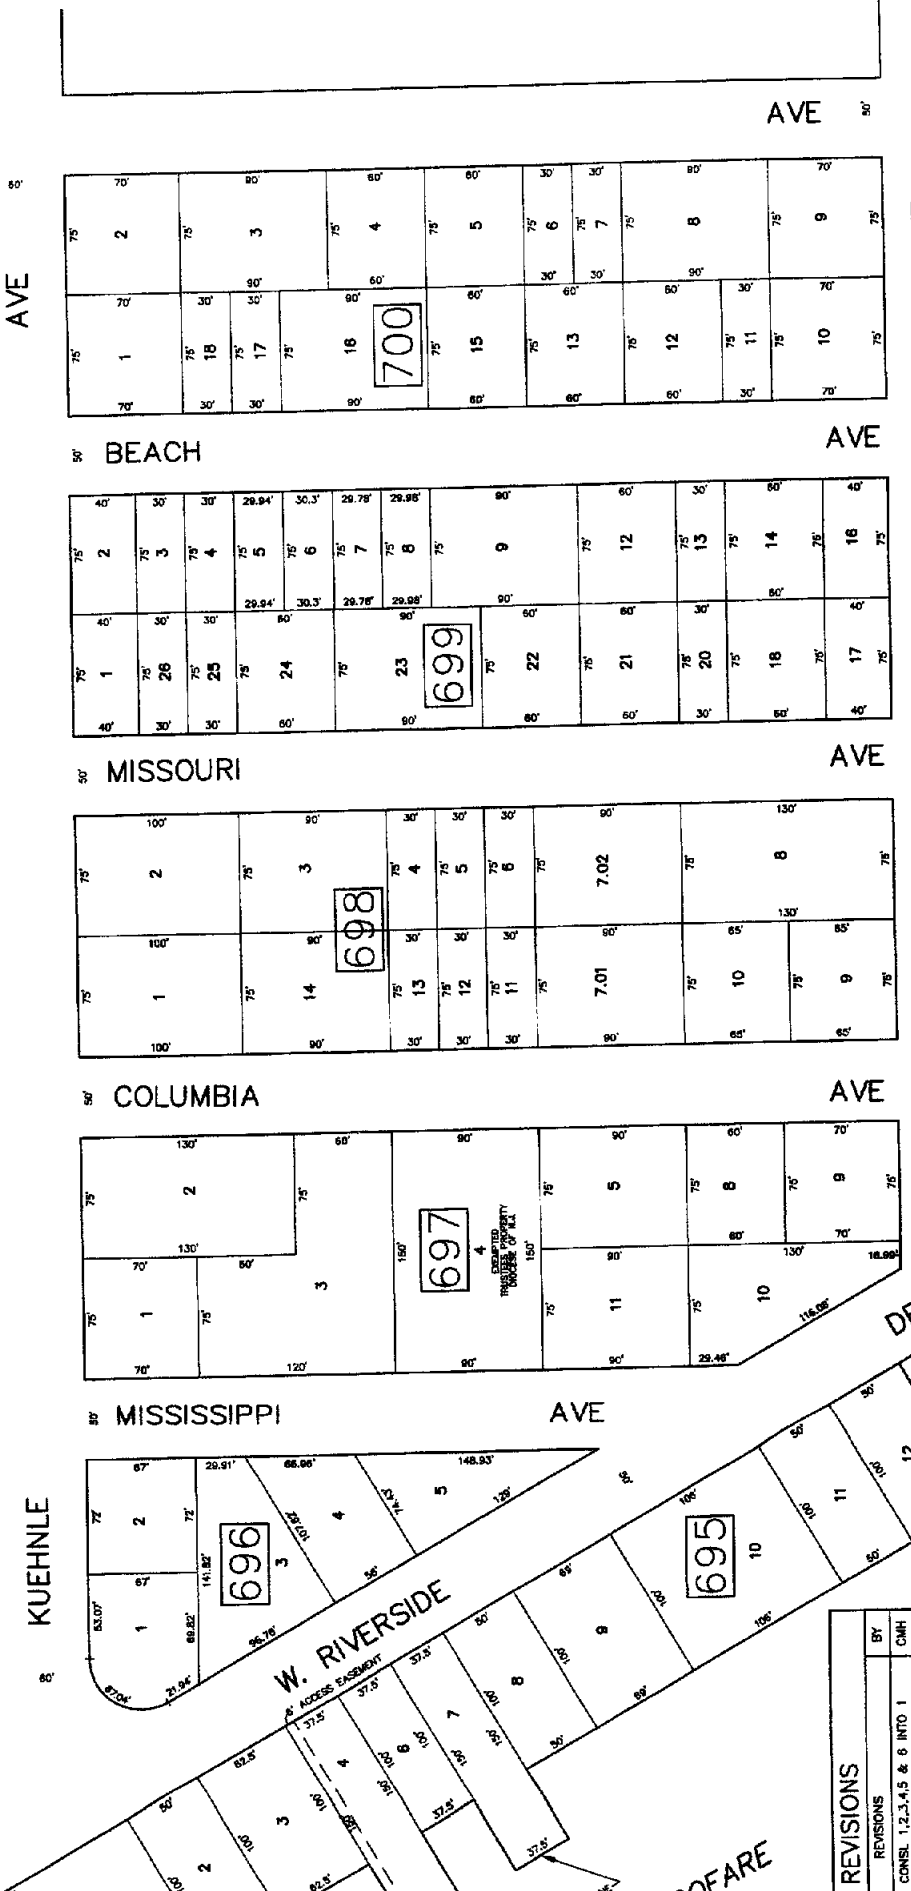


TAX MAP
CITY OF ATLANTIC CITY
NEW JERSEY
SCALE: 1" = 50'
DATE: AUG 1995
ROBERT BADGER
MUNICIPAL LAND SURVEYOR
NEW JERSEY LICENSE NO. 19888
OFFICE: 1000 W. CENTRAL
ATLANTIC CITY, NJ 08401

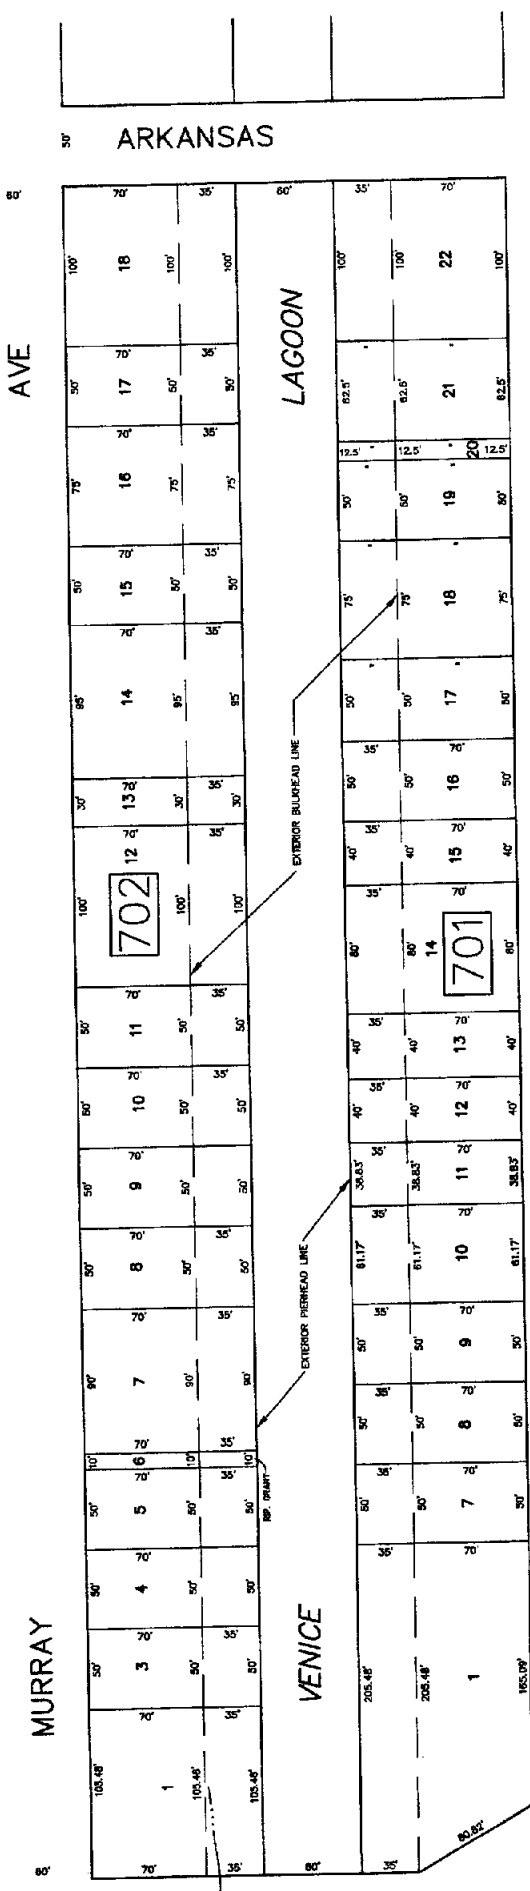

DATE	BY	REVISIONS
3/24/1998	CMH	BLK 701: CONSL. 1, 2, 3, 4, 5 & 6 INTO 1
4/1/1998	DWP	BLK 696: SUBDIV. 7 INTO 7.01 & 7.02
8/18/1998	DWP	BLK 697: CONSL. 11, 12 & 13 INTO 11
1/25/1999	DWP	BLK 700: CONSL. 1, 3 & 14 INTO 13
3/26/1999	DWP	BLK 701 & 702: DELETE RIPARIAN LOT #5
10/18/1999	DWP	BLK 695: CONSL. 4 & 5 INTO 4
3/30/2001	DWP	BLK 701: CONSL. 22 & 23 INTO 22
4/20/2002	DWP	BLK 696: CONSL. 9, 10 & 11 INTO 9
5/1/2002	DWP	BLK 697: CONSL. 5, 6 & 7 INTO 5
5/15/2002	DWP	BLK 695: CONSL. 14 & 15 INTO 14
5/15/2002	DWP	BLK 696: CONSL. 18 & 19 INTO 18
10/28/2002	DWP	BLK 702: CONSL. 6 & 7 INTO 6
3/12/2004	DWP	BLK 702: CONSL. 1 & 2 INTO 1