

TAX MAP
 CITY OF ATLANTIC CITY
 NEW JERSEY
 ATLANTIC COUNTY
 SCALE: 1" = 50'
 DATE: AUG 1995
 ROBERT BADGER
 MUNICIPAL LAND SURVEYOR
 400 JERSEY AVENUE, 2ND FLOOR
 ATLANTIC CITY, NEW JERSEY 08402


SHEET 126

SHEET 128

SHEET 119

SHEET 121

SHEET 122

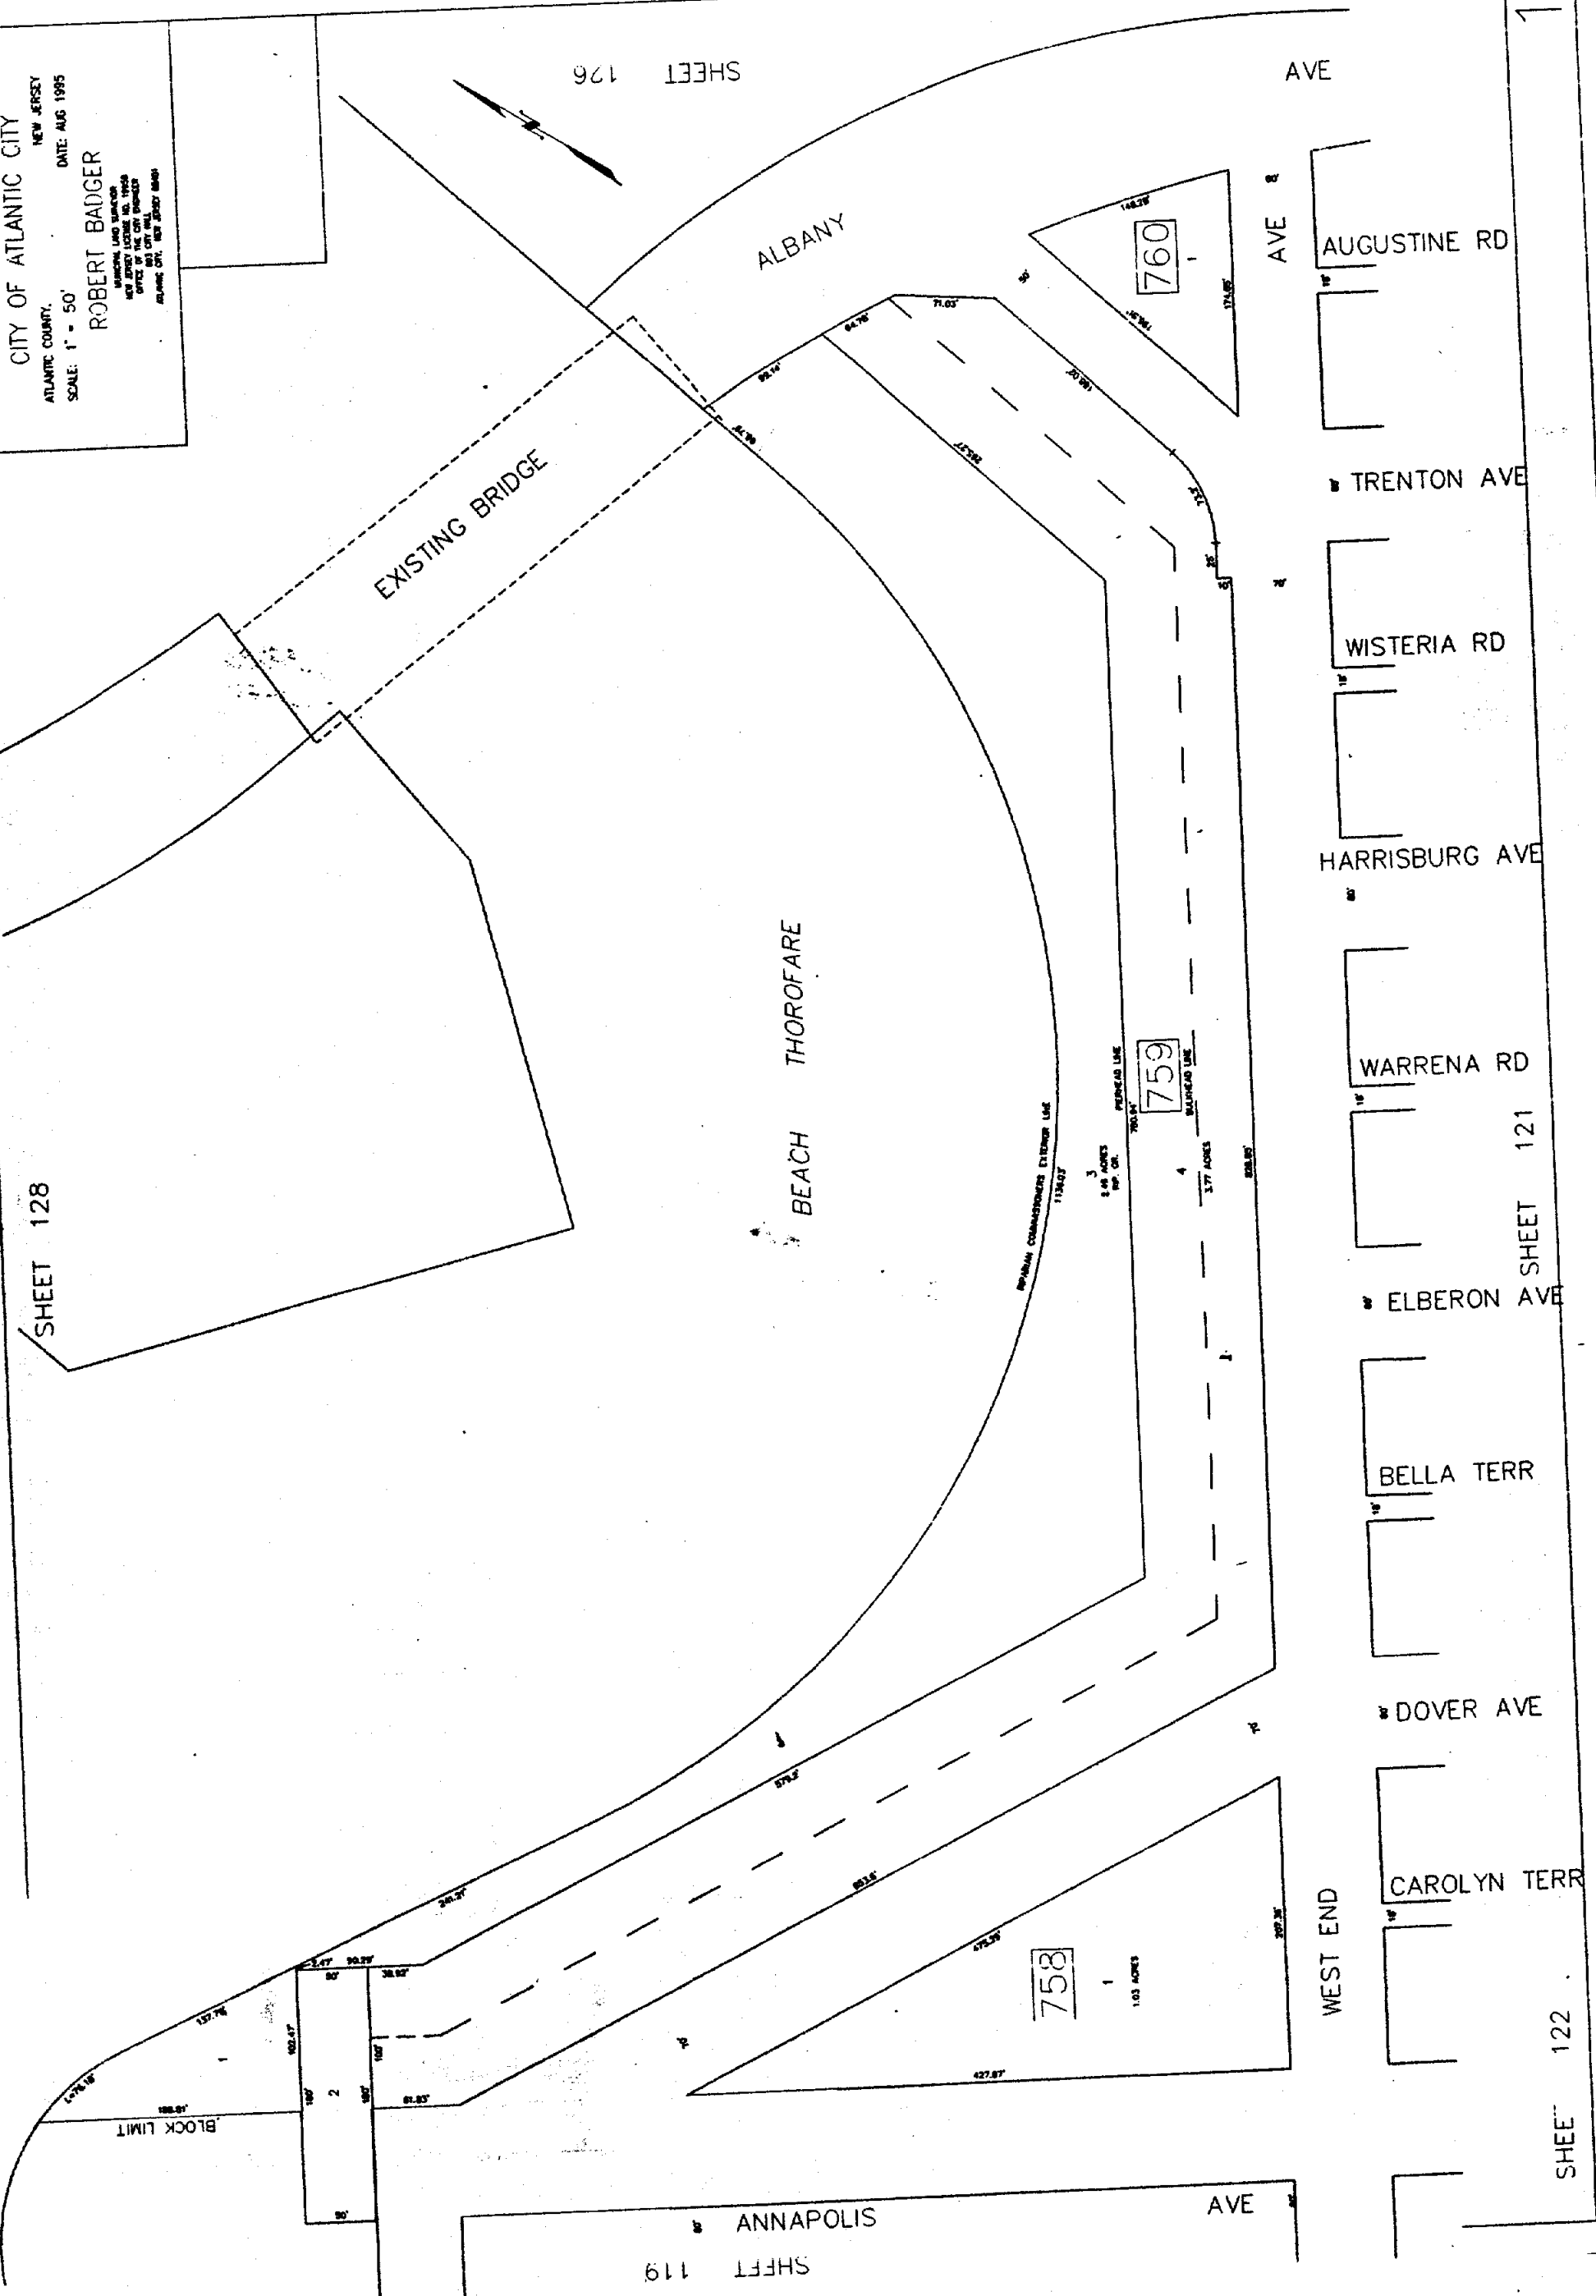

EXISTING BRIDGE

ALBANY

BEACH THOROFARE

AVE

AVE

AUGUSTINE RD

TRENTON AVE

WISTERIA RD

HARRISBURG AVE

WARRENA RD

ELBERON AVE

BELLA TERR

DOVER AVE

CAROLYN TERR

WEST END

ANNAPOLIS AVE

AVE

760

759

758

BLOCK LIMIT

REPAIRS COMMENCED EXTENSION LINE
 118.07'

3
 1.46 ACRES
 REP. OR.

4
 1.77 ACRES

1
 1.03 ACRES

