


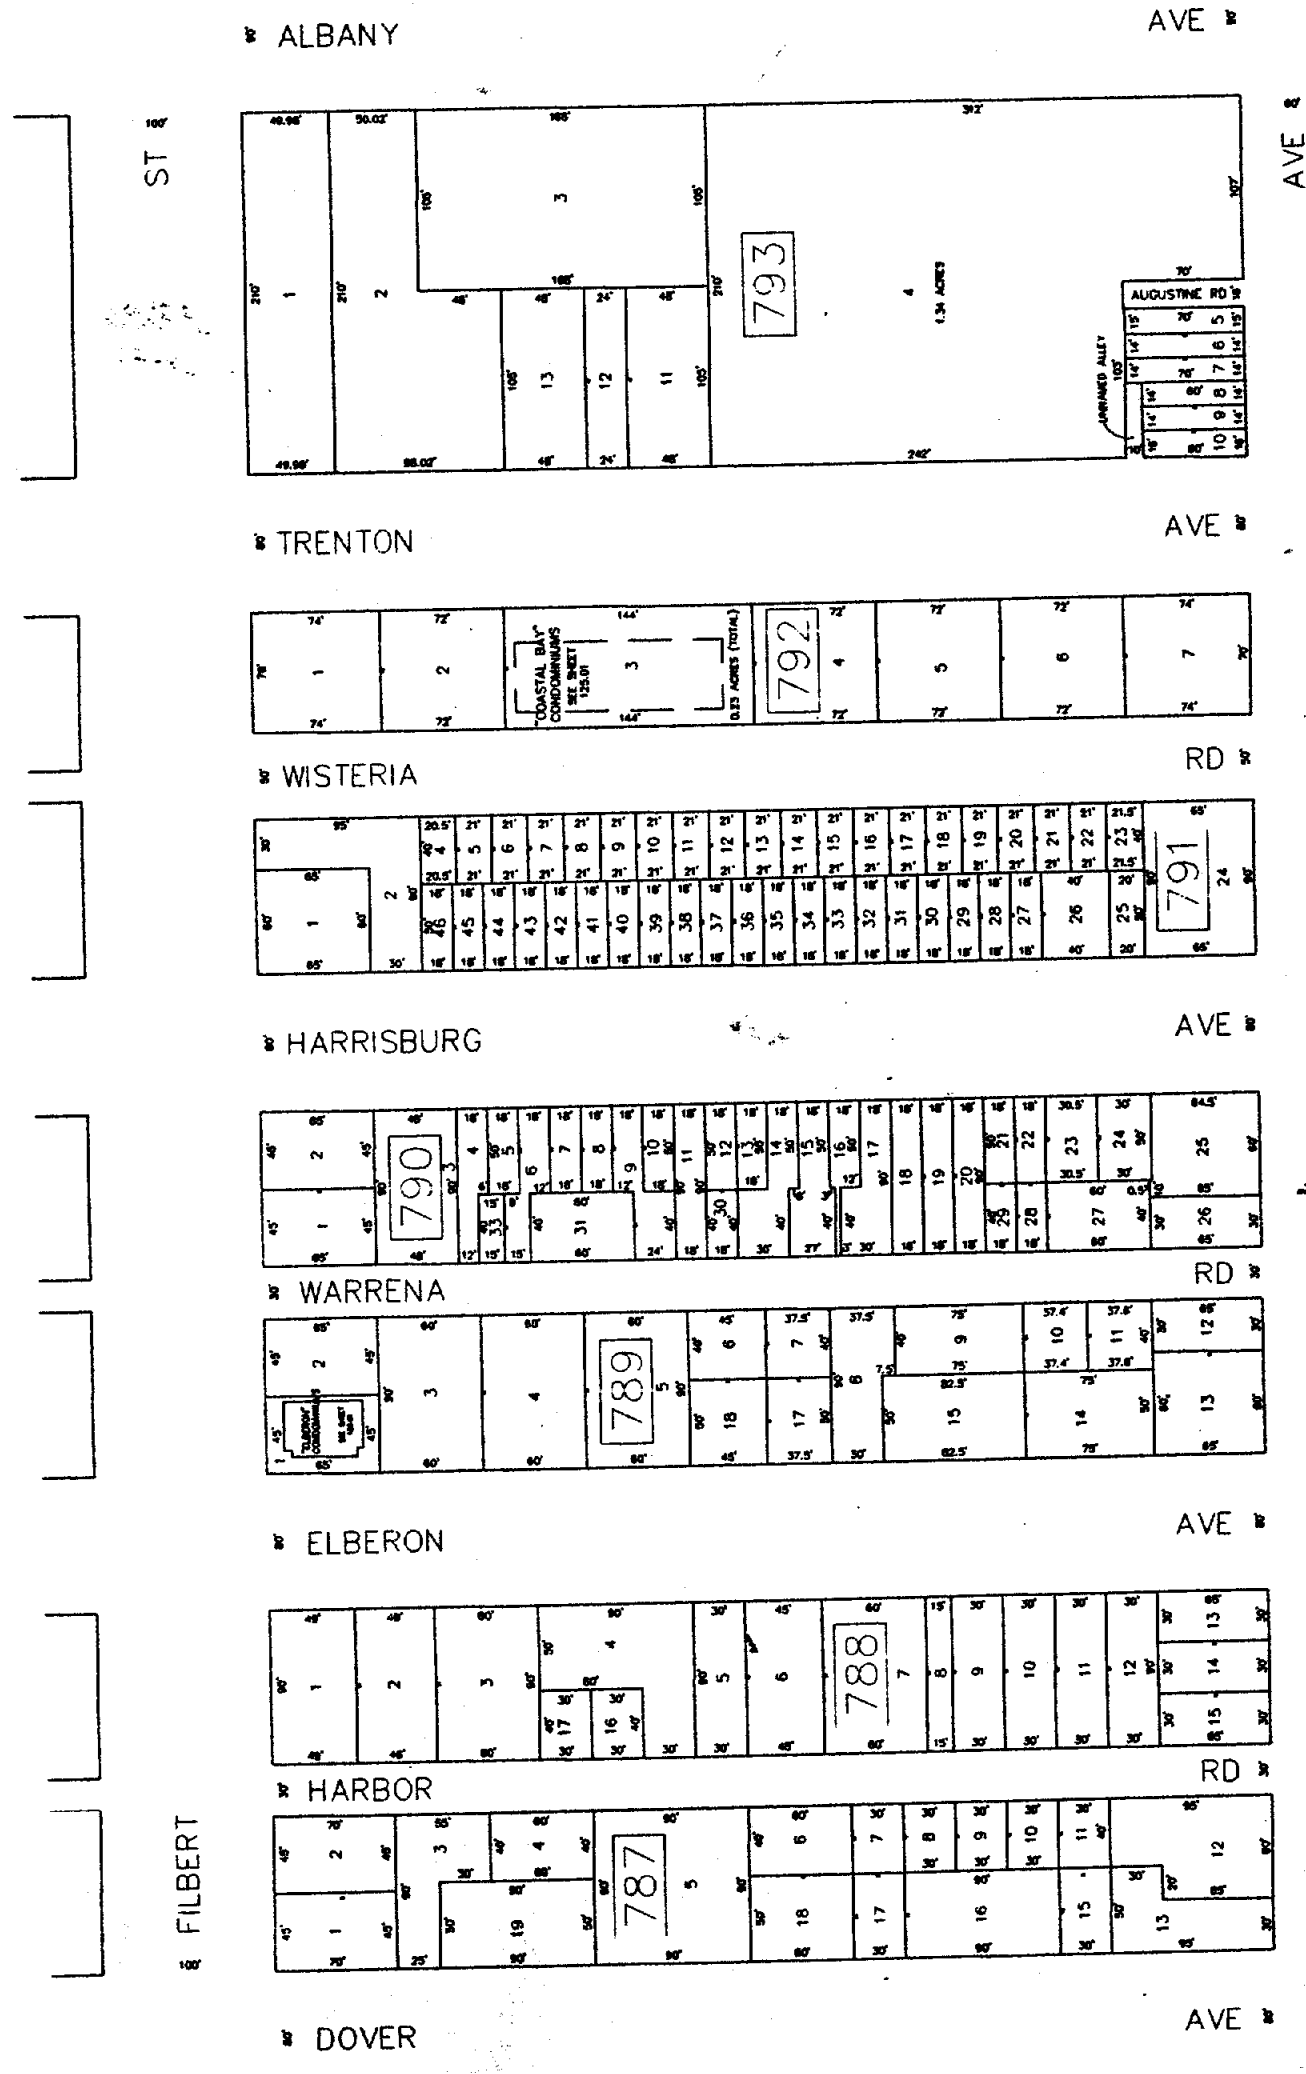

TAX MAP
 CITY OF ATLANTIC CITY
 ATLANTIC COUNTY, NEW JERSEY
 SCALE: 1" = 50'
 DATE: AUG 1995
 ROBERT BADGER
 MUNICIPAL LAND SURVEYOR
 1000 N. 10TH ST. SUITE 200
 ATLANTIC CITY, NEW JERSEY 08401



REVISIONS	
DATE	REVISIONS
4/1/98	BLK 791: CONSEL 2 & 3 INTO 2
7/28/98	BLK 789: CONSEL 8 & 16 INTO 8
7/29/98	BLK 790: CONSEL 6 & 32 INTO 6
8/18/98	BLK 787: CONSEL 12 & 14 INTO 13
1/10/99	BLK 786: ADD CONDO LOT 28