


SHEET 127

TAX MAP
 CITY OF ATLANTIC CITY
 ATLANTIC COUNTY, NEW JERSEY
 SCALE: 1" = 200'
 DATE: AUG 1995
 ROBERT BADGER
 PROFESSIONAL LAND SURVEYOR
 NEW JERSEY LICENSE NO. 10848
 OFFICE OF THE CITY ENGINEER
 100 STATE STREET
 ATLANTIC CITY, NEW JERSEY 08402

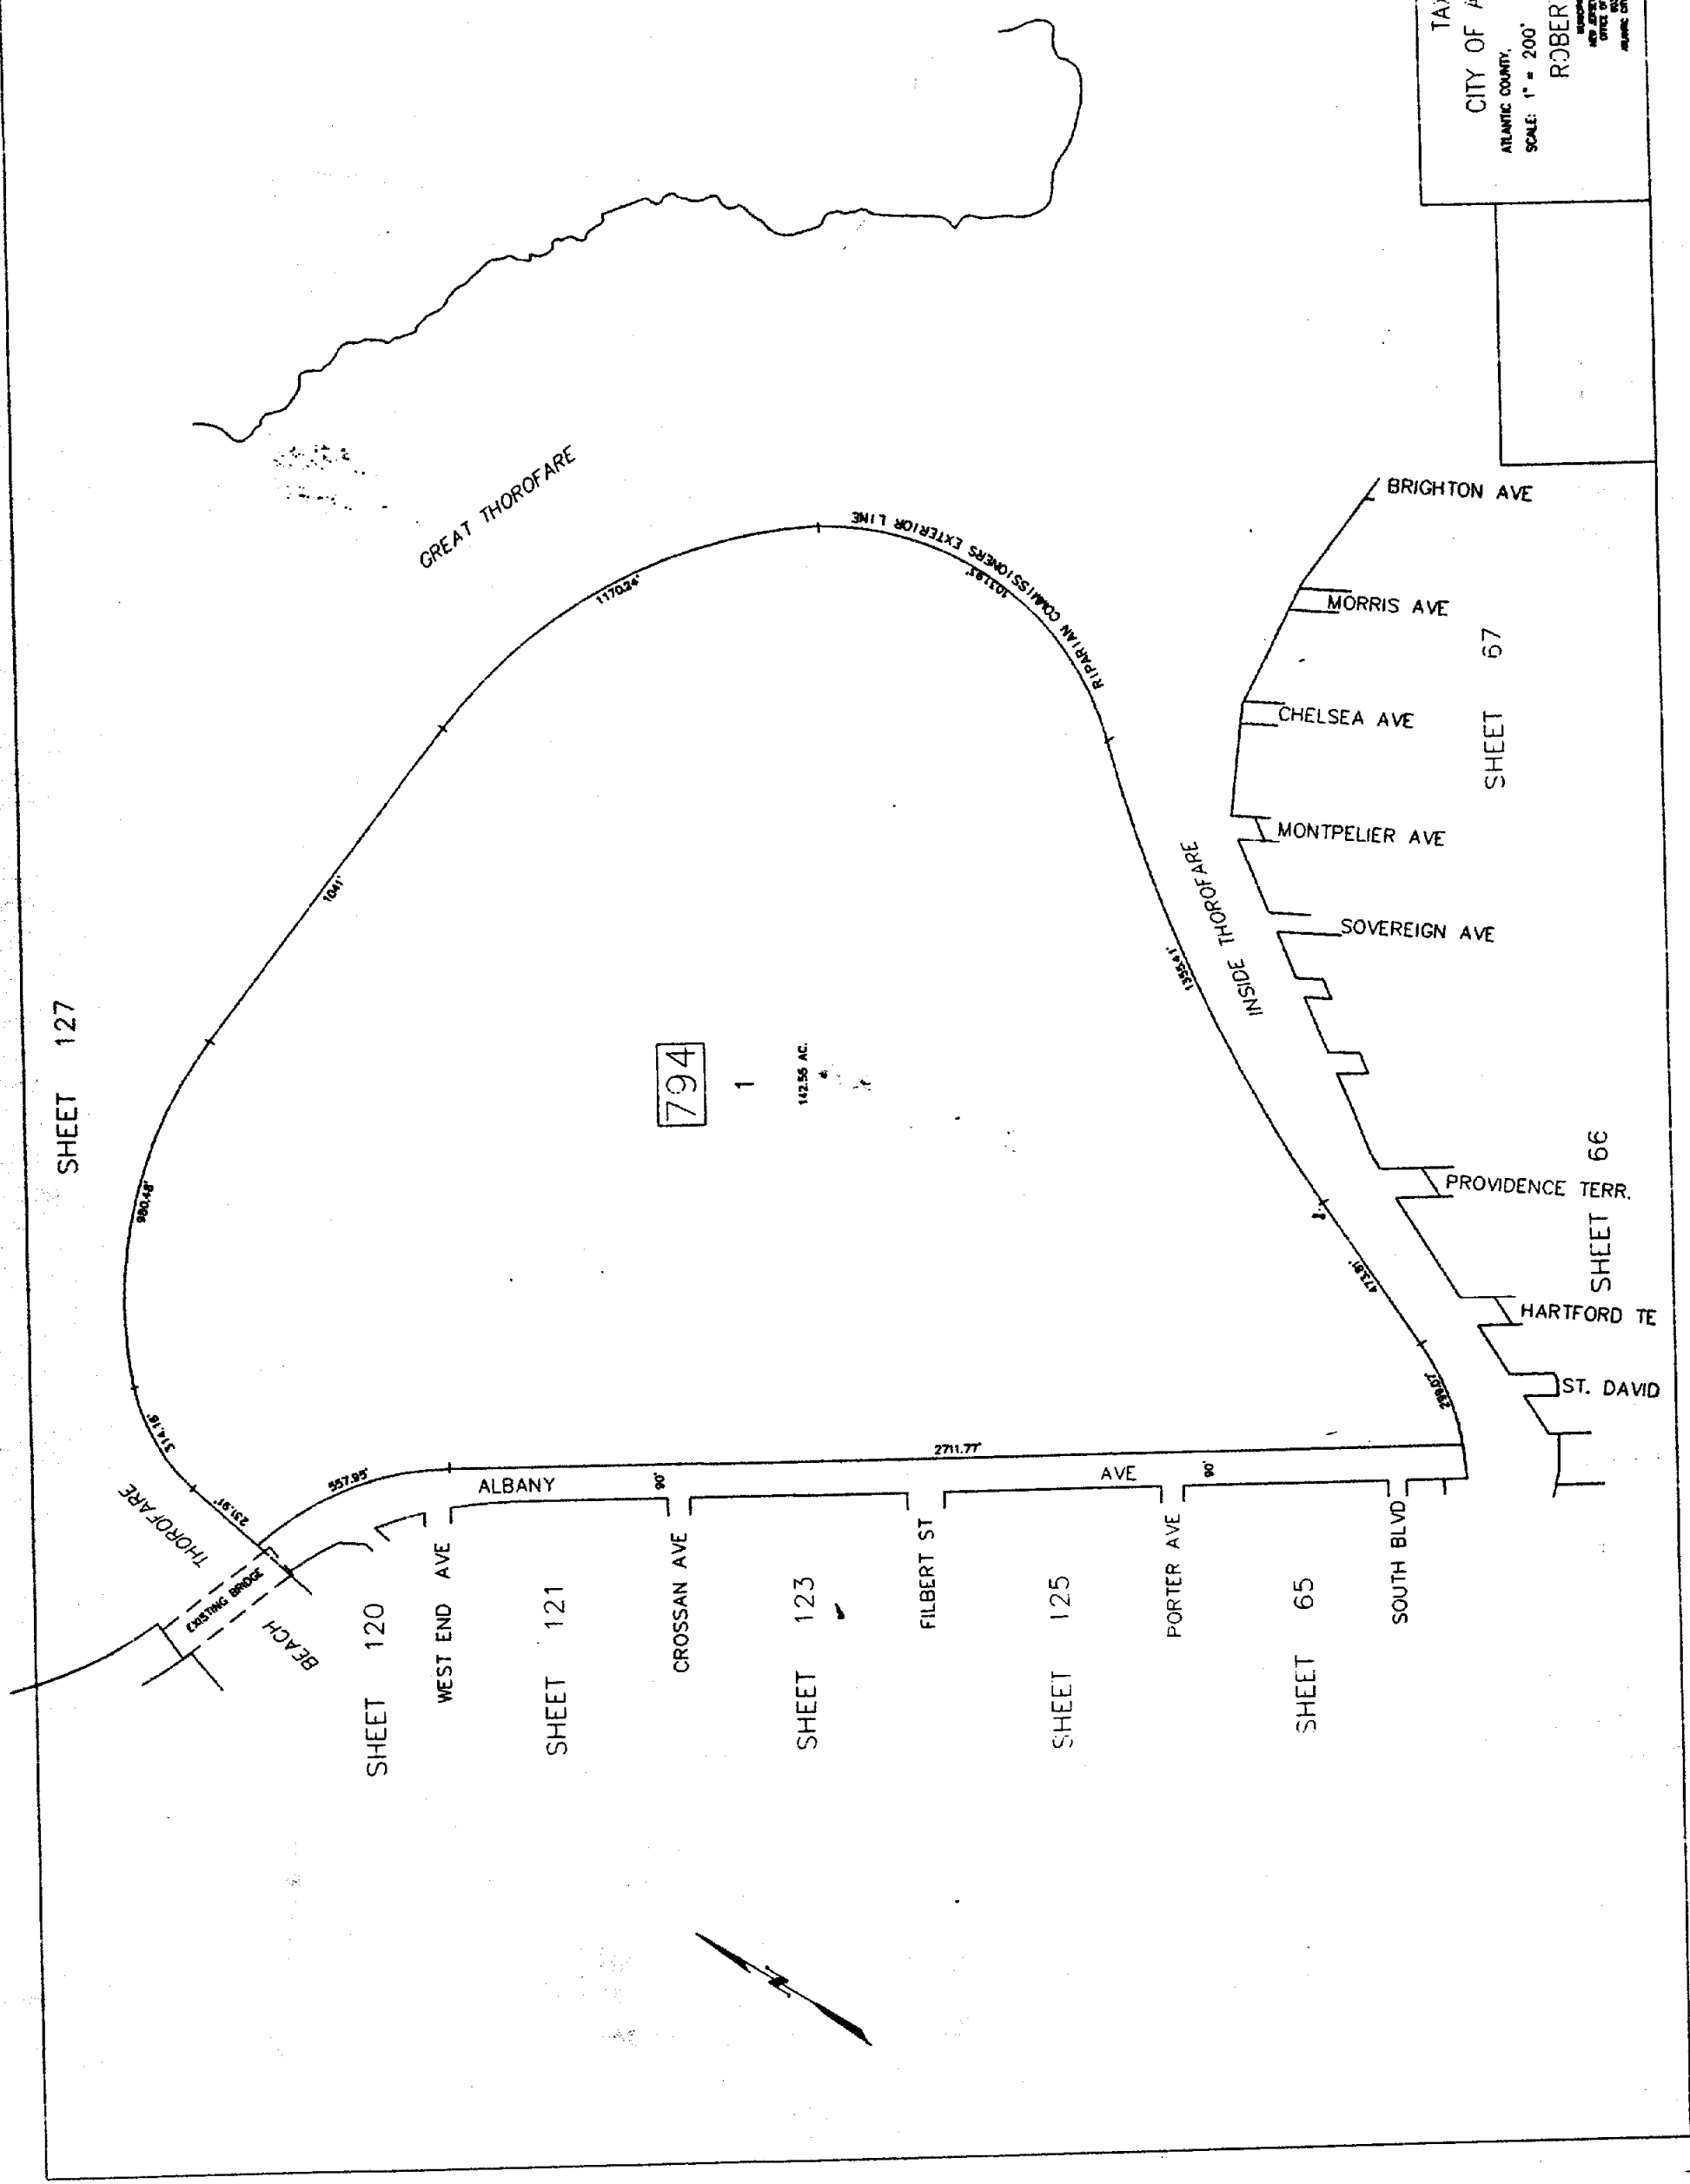

SHEET 127

SHEET 120

SHEET 121

SHEET 123

SHEET 125

SHEET 65

SHEET 67

SHEET 66

HARTFORD TE

ST. DAVID

PROVIDENCE TERR.

SOVEREIGN AVE

MONTPELIER AVE

CHelsea AVE

MORRIS AVE

BRIGHTON AVE

GREAT THOROFARE

INSIDE THOROFARE

BEACH
EXISTING BRIDGE
THOROFARE

WEST END AVE

CROSSAN AVE

FILBERT ST

PORTER AVE

SOUTH BLVD

794

1

142.56 AC.

RIPRIAN COMMISSIONERS EXTERIOR LINE

